



Project Concept Report

This is a conceptual report. The project features and layouts will be further refined through planning and design phases.

Project: South Choctaw Drive
(Flannery Road - Central Thruway)

Date: November 12, 2019

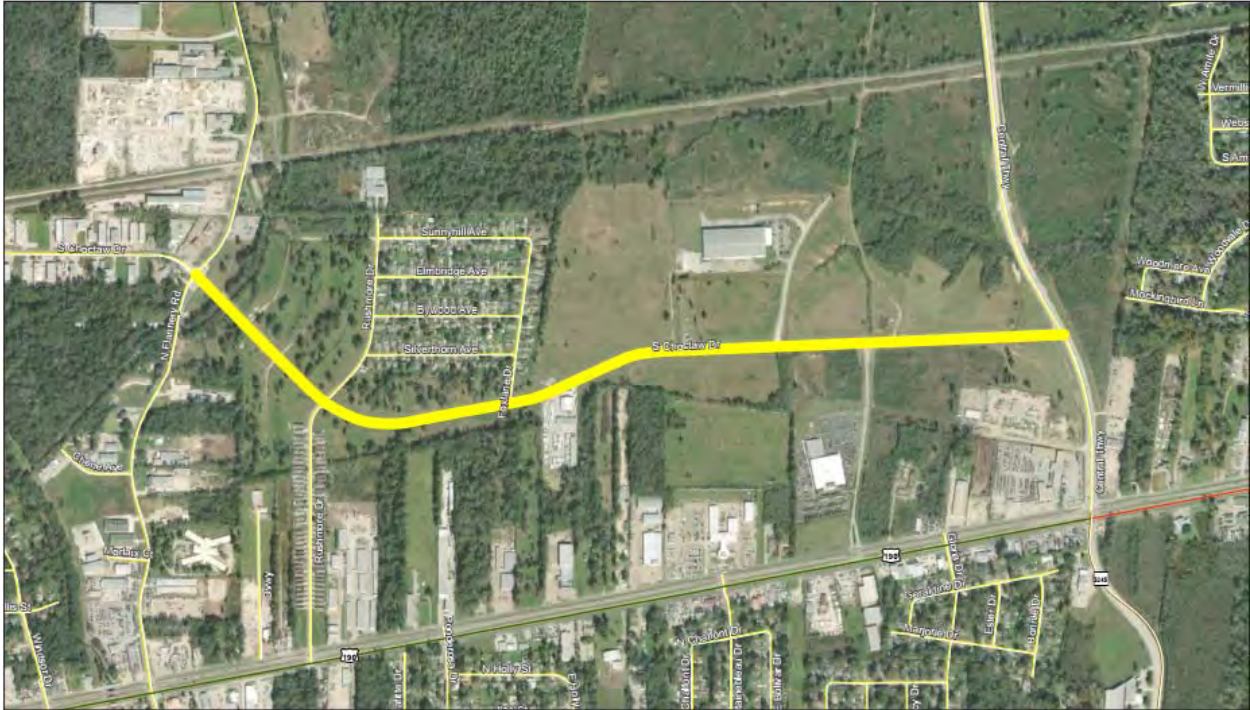


Image above represents broad outline of the project area as shown in 2018 MOVEBR tax plan proposition

PROJECT: South Choctaw Drive (Flannery Road - Central Thruway)


MOVEBR Program ID: 15
Project Length (miles): 1.4
Estimated Cost: \$12,000,000
Funded from Proposition: \$12,000,000

PROJECT OVERVIEW

The proposition scope of work is identified as additional lane capacity. South Choctaw Drive is currently a two-lane roadway with no shoulders and open ditches along both sides of the roadway. The proposed project includes a four-lane section, closed-drainage system and sidewalks on both sides of the roadway.

TYPICAL SECTION

The graphic below provides a conceptual view of the potential proposed improvements that will be considered for the project.

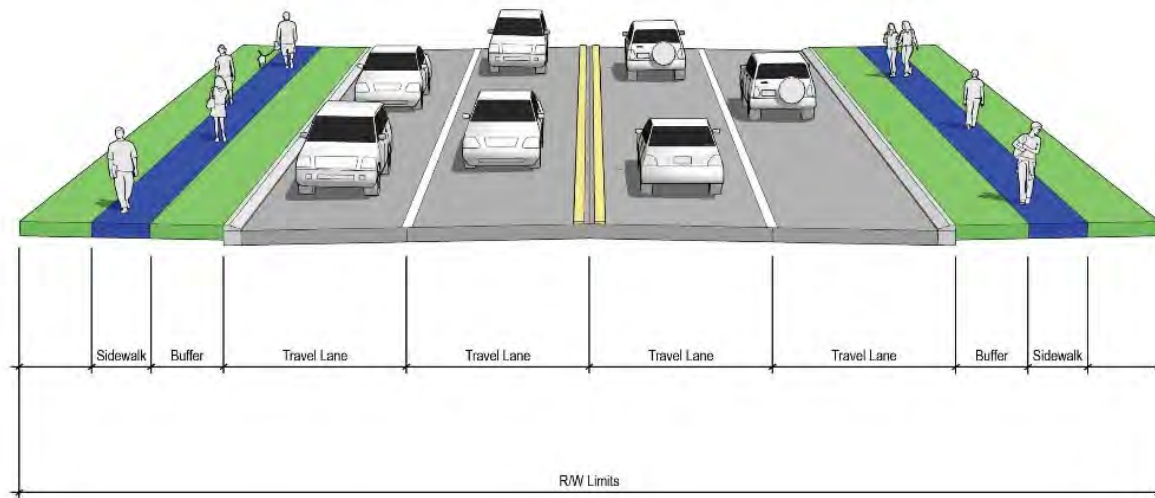

PROJECT STATUS

This project is currently in the design phase.

COMPLETE STREETS

The MOVEBR Program has developed design guidelines that aim to institutionalize the Complete Streets policy by accommodating people walking, biking or accessing transit, regardless of age and ability. Examples of complete streets policy elements are on-street bike lanes, wide shoulders, one-way cycle tracks, sidewalks, shared use paths, bus stop platforms, and crosswalks.

DRAINAGE AND GREEN INFRASTRUCTURE CONSIDERATIONS

Fill mitigation, which serves to maintain overall floodplain storage, will occur on this project. Stormwater detention areas tying to the drainage system are being developed in conjunction with each new MOVEBR project.



Among the drainage considerations for this specific project are the following:

A portion or all of this project is located within a Special Flood Hazard Area (SFHA).

This project location was in an area identified as an “estimated inundation area” from the 2016 floods. This map can be viewed at

<https://www.arcgis.com/home/webmap/viewer.html?webmap=cb332217bdab4572b4930e02d6655f84>

Existing drainage for this project area utilizes a closed (sub-surfaced) system and will continue to do so.

Each project budget includes funding for green infrastructure to improve water quality and mitigate impacts of stormwater runoff. Examples of green infrastructure include but are not limited to porous pavement, creation or maintenance of a tree canopy, bioswales, planter boxes, rain gardens, and land conservation efforts.

ENVIRONMENTAL CONSIDERATIONS

Initial reviews support the following:

No environmental considerations are known at this time.

**Note that this is not exhaustive of possible future environmental considerations.*

TRAFFIC & SIGNALIZATION INTERSECTIONS

The Projected Average Daily Traffic (ADT) for year 2042 is 23,000 vehicles per day.

The current concept supports turn lanes at major intersections for budget purposes. Future traffic studies will identify locations for turn lanes, median openings and connections (driveways, side streets etc.).

Signal systems will be upgraded as a part of future projects if required due to future configurations.

UTILITIES CONSIDERATIONS

A preliminary assessment of the project area provides for the utilities listed below. Potential utility relocation costs will be included in the project budget if the infrastructure is located within the utility’s own servitude.

Possible Utilities	Existing	Adjust/Relocate
Underground Electric	No	No
Overhead Electric	Yes	Yes
Overhead Electric Transmission	Yes	No
Water	Yes	Yes
Sanitary Sewer	Yes	No
Communication	Yes	Yes
CATV	Yes	Yes
Gas Distribution	Yes	Yes
Pipeline	No	No


RIGHT OF WAY CONSIDERATIONS



Moderate residential or commercial right of way acquisitions are anticipated at this time.

PROJECT CONCEPT PLANS


The following pages provide a potential solution for the proposed project. The initial project features and layouts, shown within the concept plans, will be further refined through planning and design phases of the project.



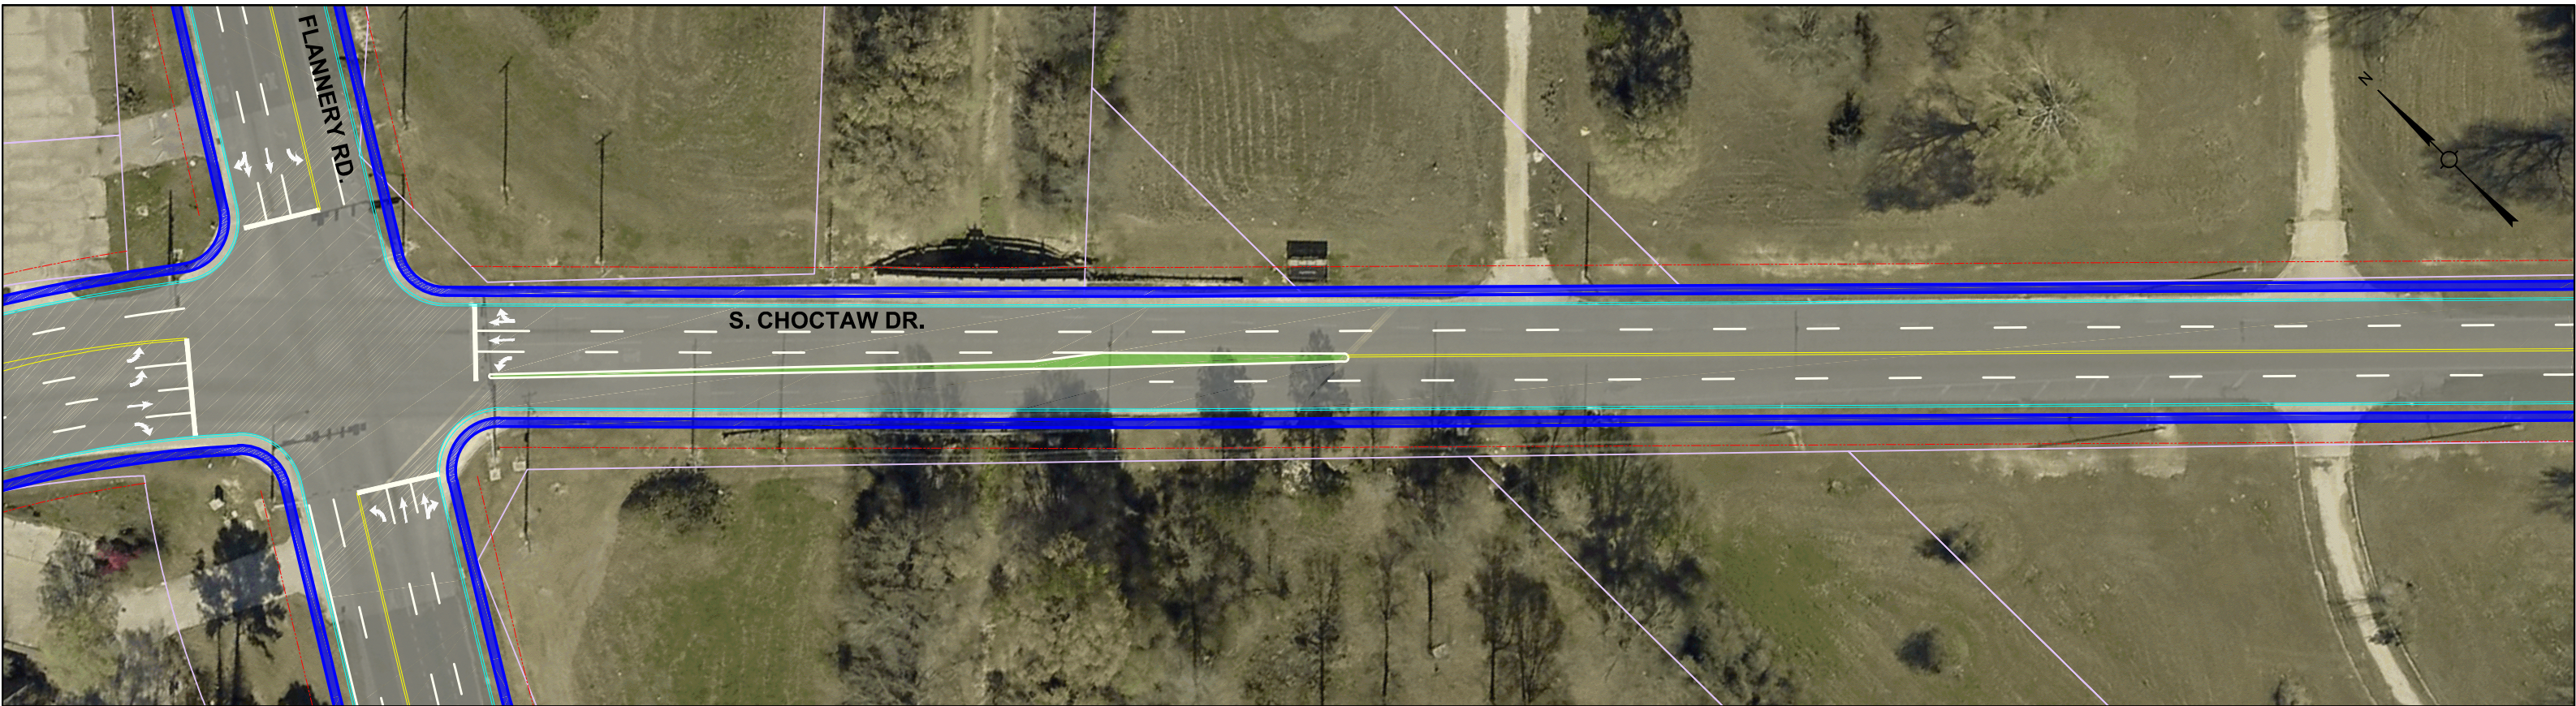

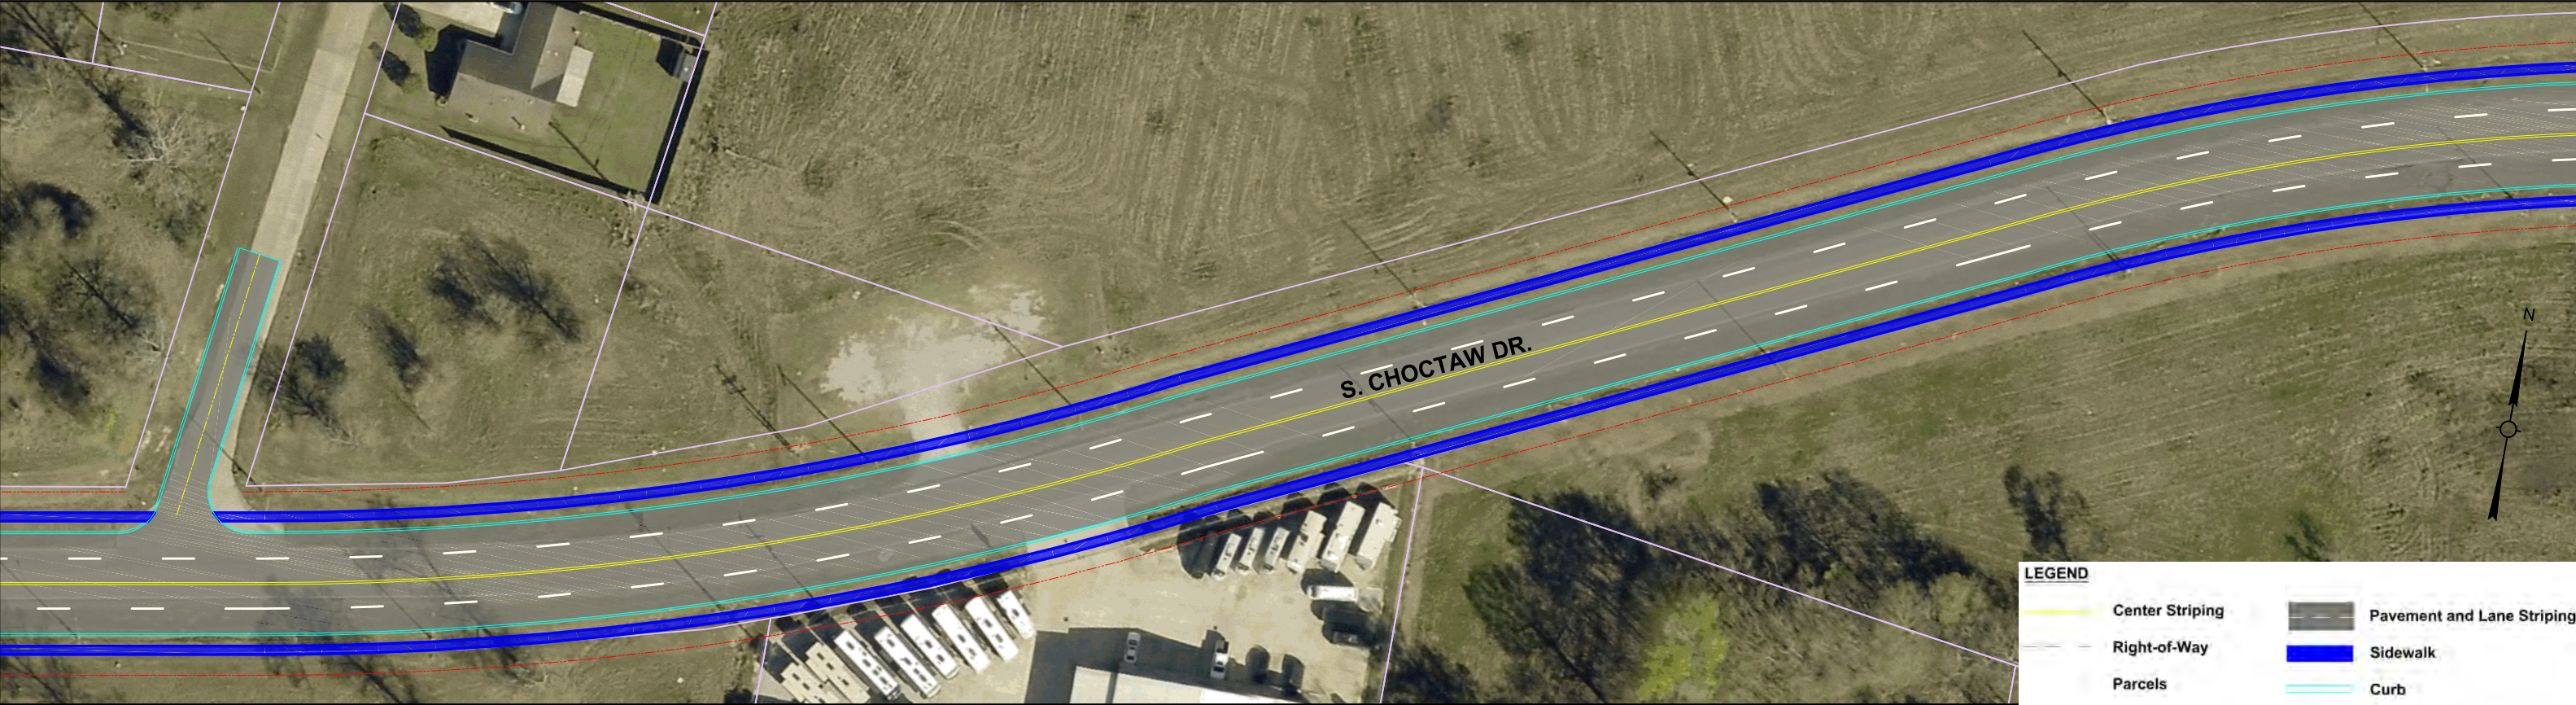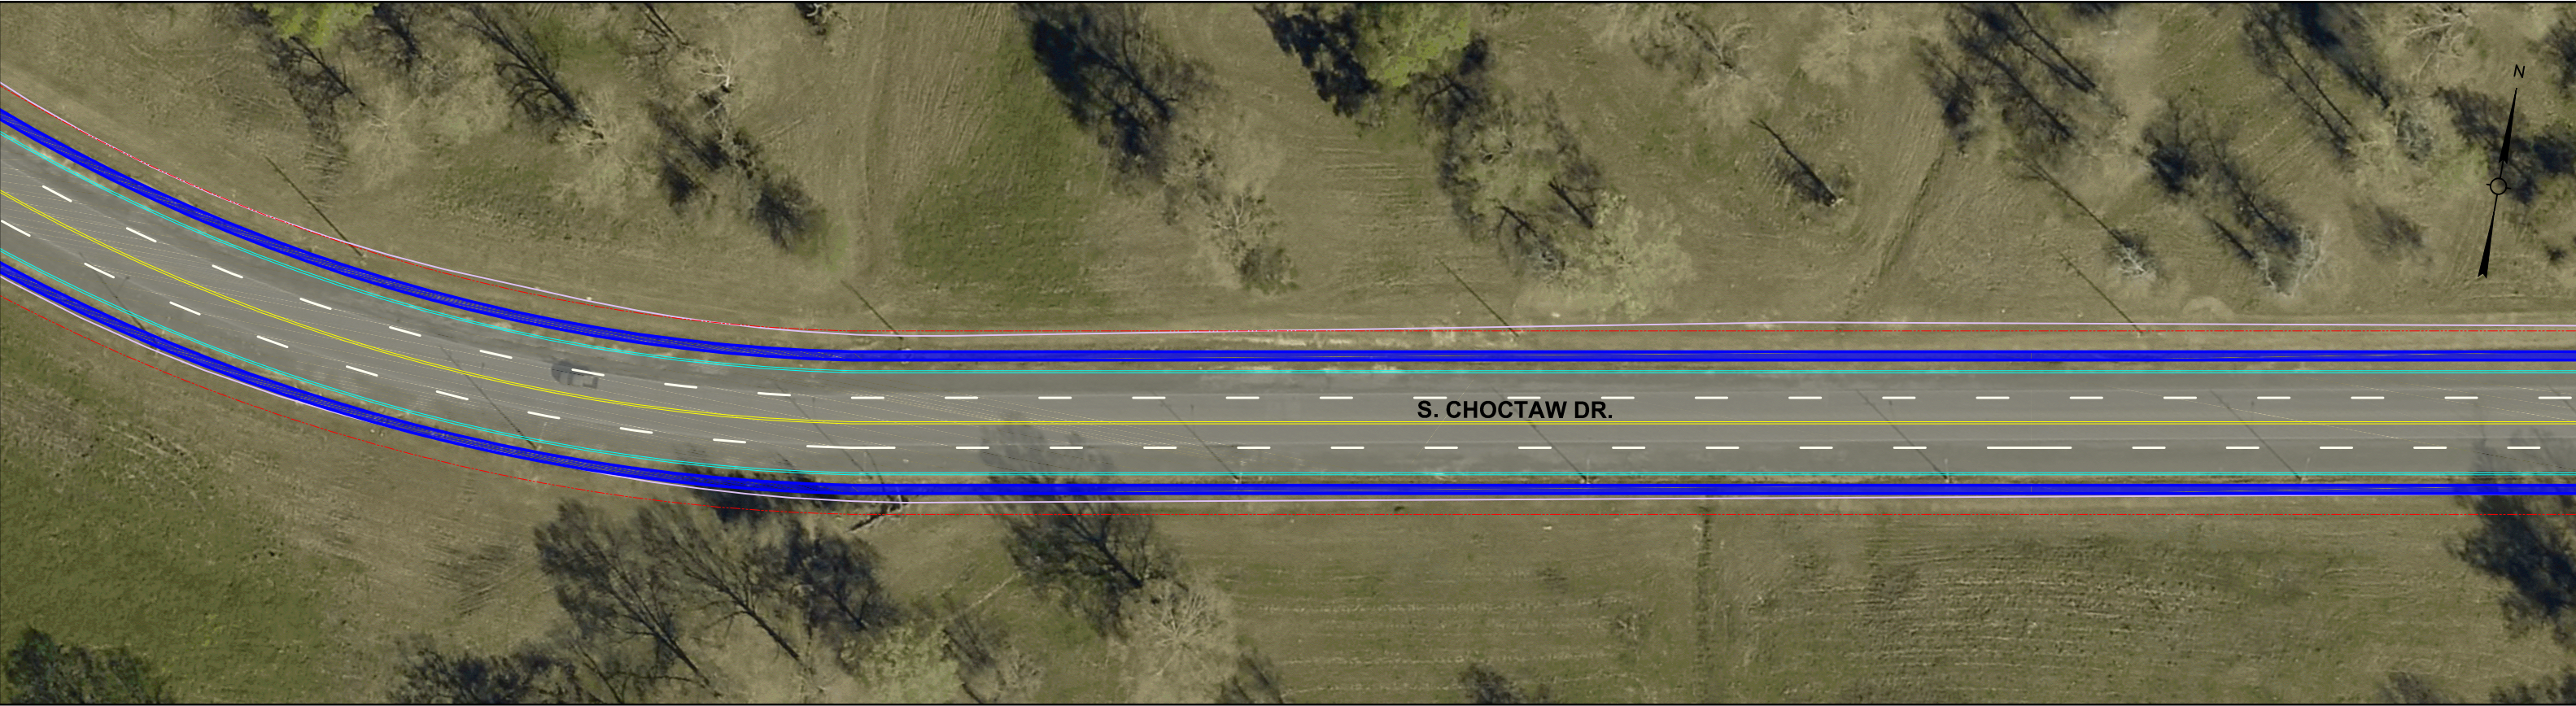


LEGEND			
	Center Striping		Pavement and Lane Striping
	Right-of-Way		Sidewalk
	Parcels		Curb

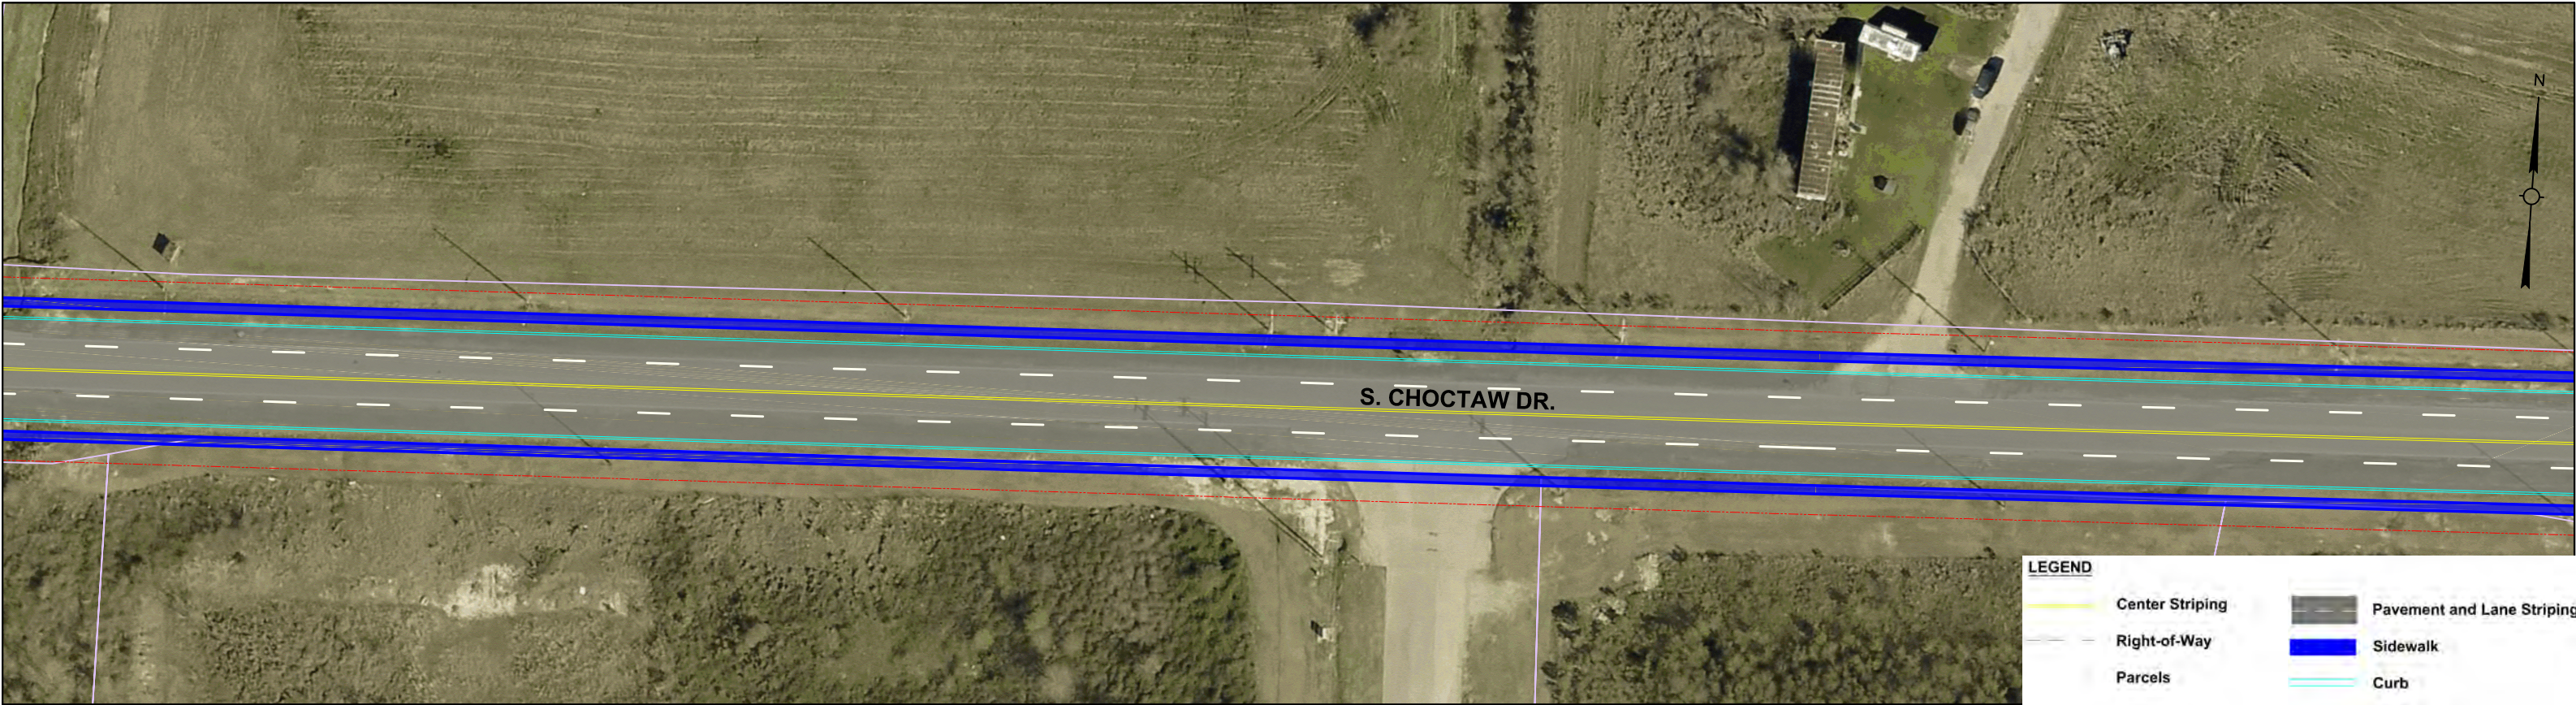

S CHOCTAW
(FLANNERY TO CENTRAL THRUWAY)



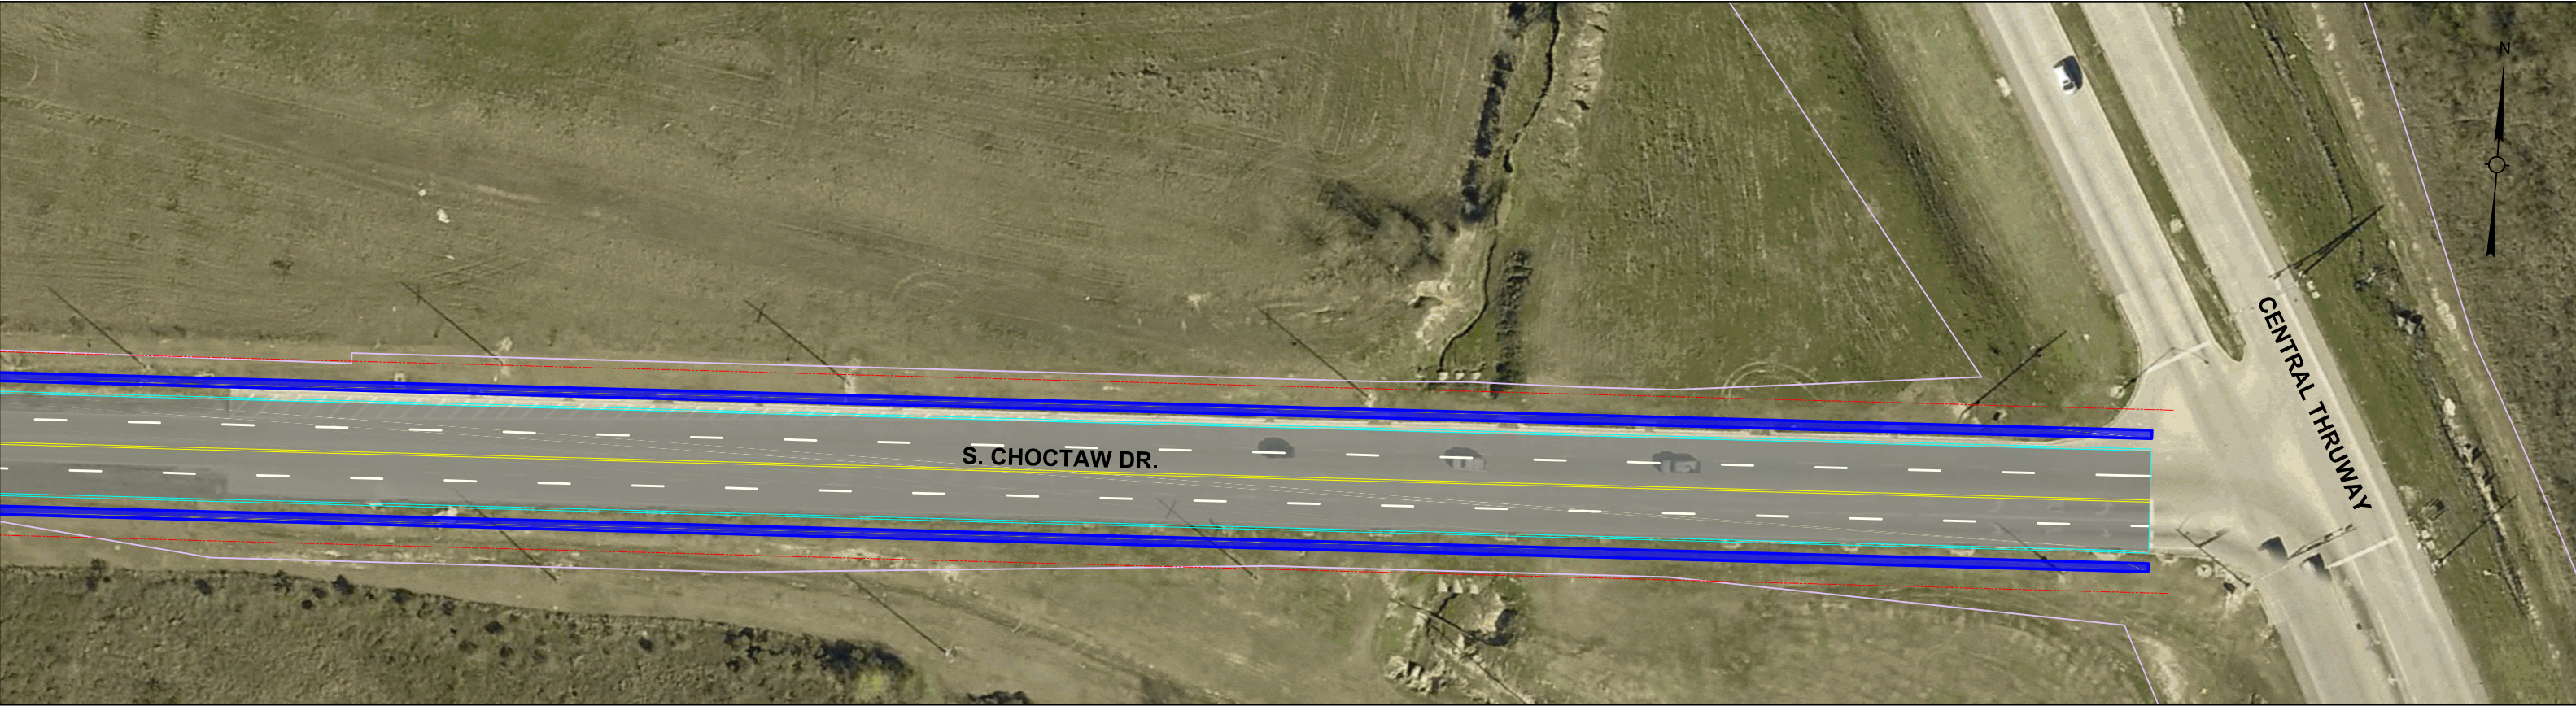

LEGEND

Center Striping

Right-of-Way

Parcels

Pavement and Lane Striping

Sidewalk

Curb