


Coming Soon

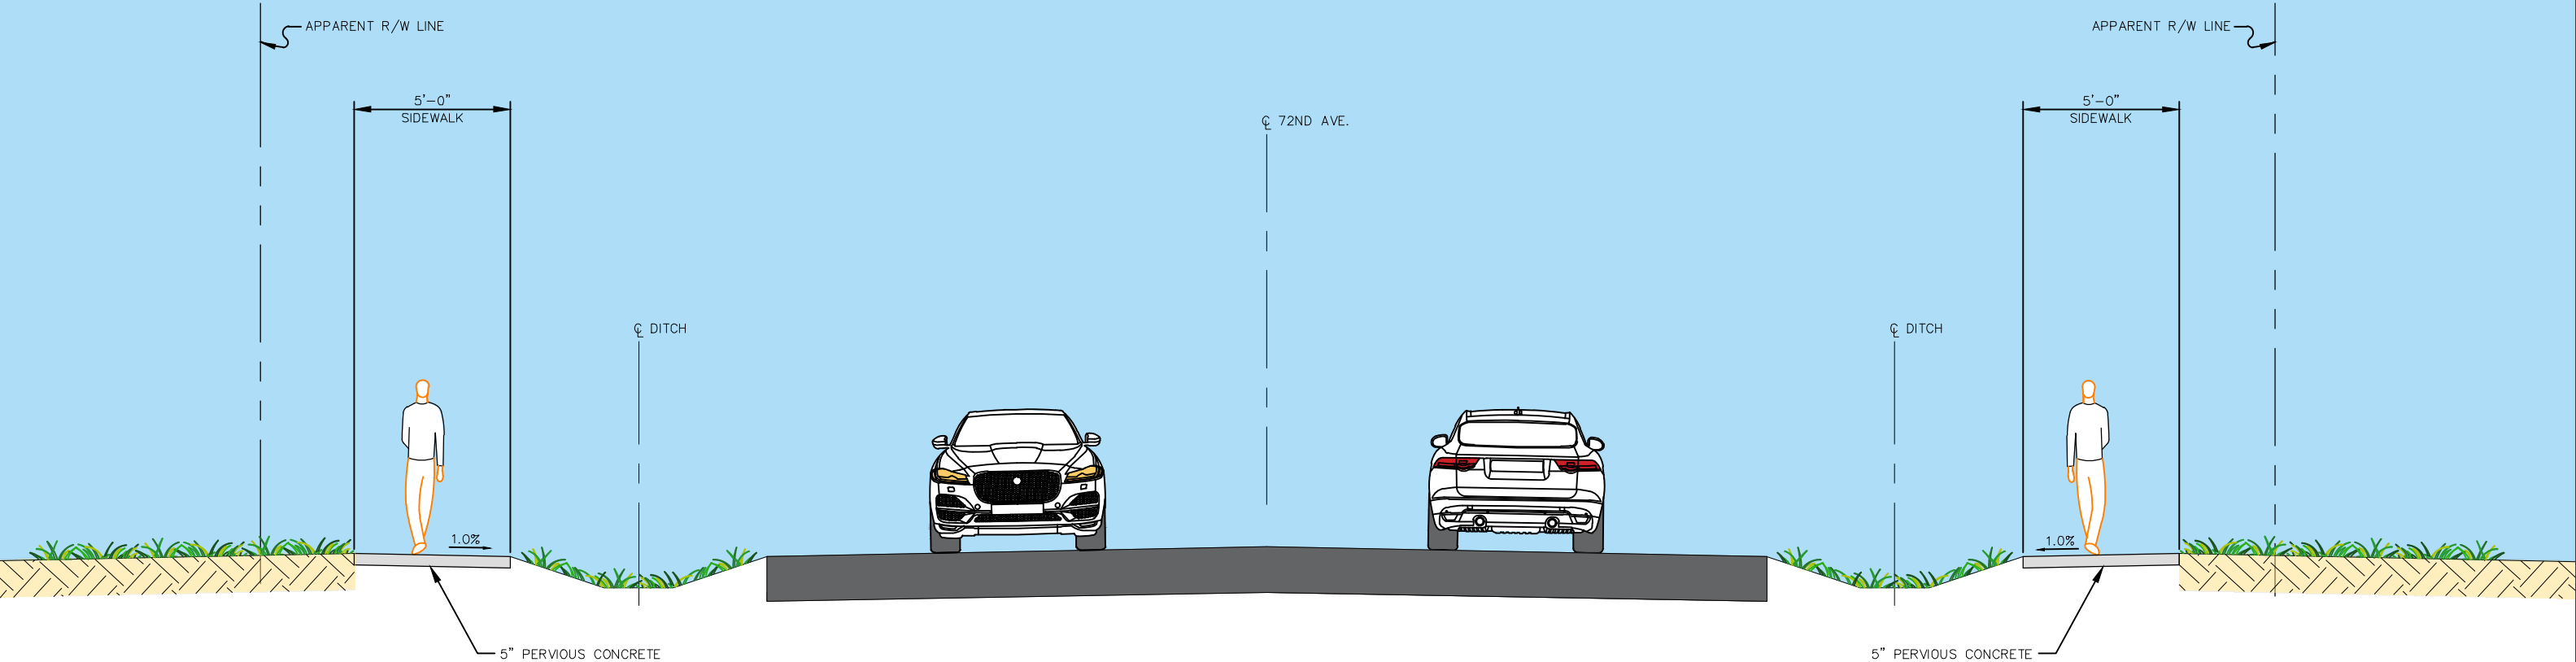

TYPICAL SECTION OF 5'-0" SIDEWALK
72ND AVE.
SCALE: N.T.S.

For more information visit:
movebr.brla.gov/72ndAve2
or contact us at movebr@brla.gov



72ND AVENUE PHASE II SIDEWALK PROJECT TYPICAL SECTION



Sheet No.
1 of 1
12/06/21

