


Coming Soon

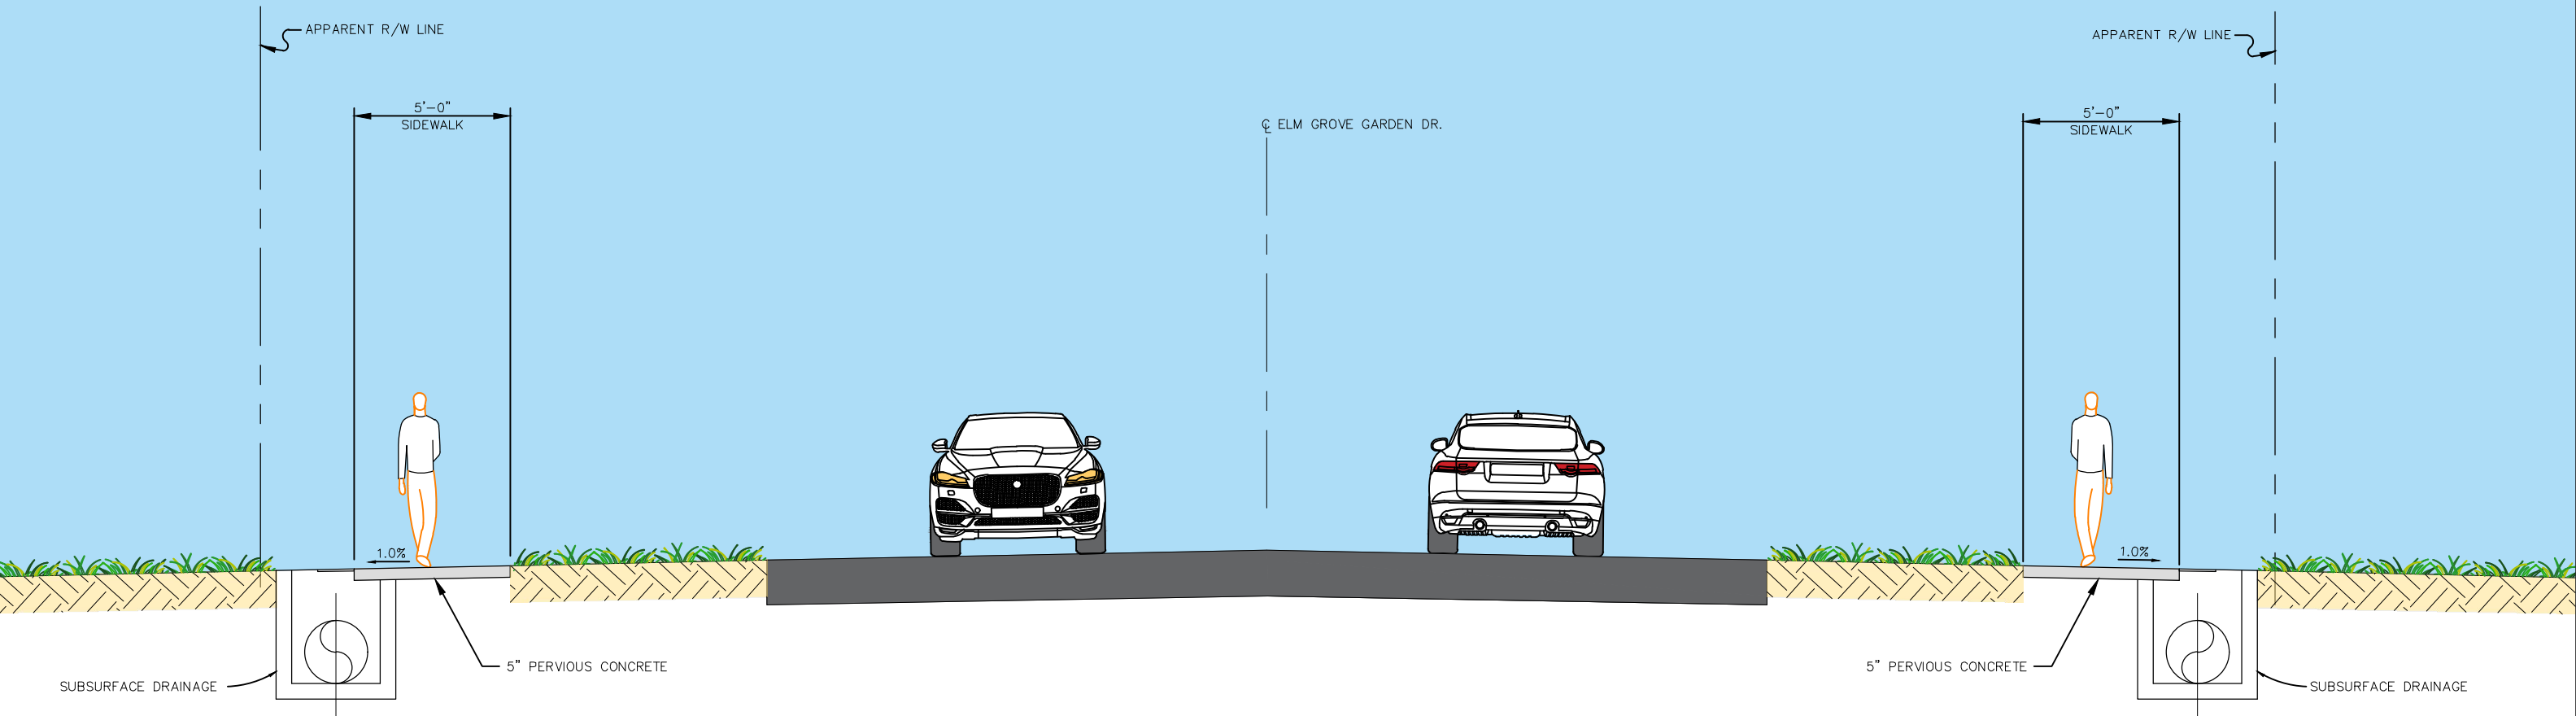

TYPICAL SECTION OF 5'-0" SIDEWALK
ELM GROVE GARDEN DR.
SCALE: N.T.S.

For more information visit:
<https://movebr.brla.gov/elmgrove>
or contact us at movebr@brla.gov




ELM GROVE GARDEN DRIVE SIDEWALK PROJECT TYPICAL SECTION



Sheet No.
1 of 1
12/23/21

F:\02020\190702101800\Roadway Plans\Elm Grove Garden\Elm Grove_Typ_Exhibit.dwg [TS01] Dec 23, 2021 - 7:50am

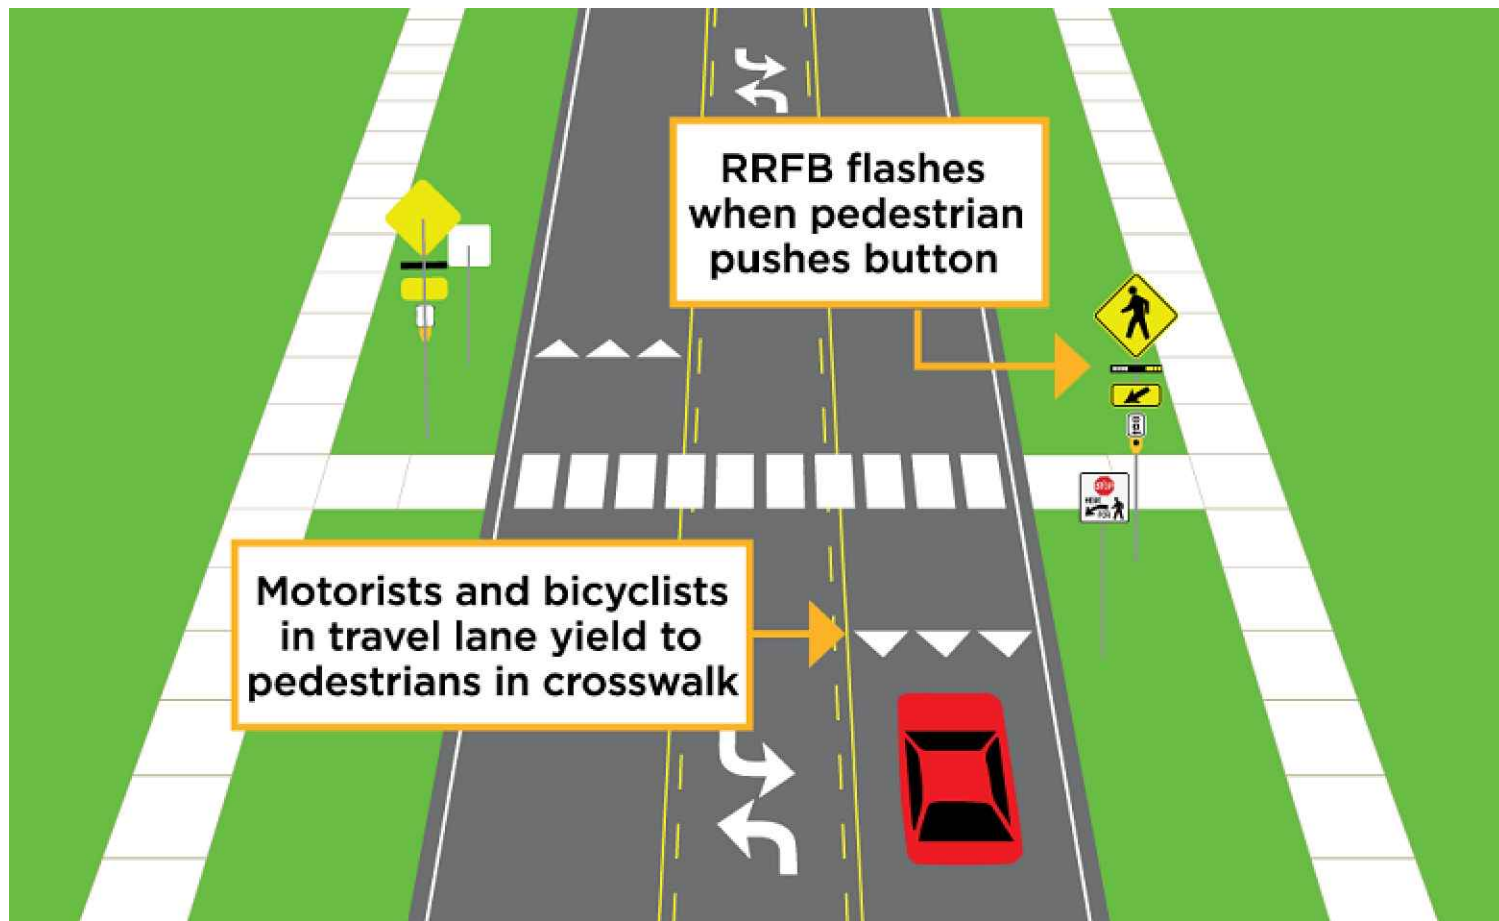

Rectangular Rapid-Flashing Beacons (RRFBs) are pedestrian-activated traffic control devices used in combination with a pedestrian, school, or trail crossing warning sign to improve safety at uncontrolled, marked crosswalks.



For more information visit:
<https://movebr.brla.gov/elmgrove>
 or contact us at movebr@brla.gov

F:\02020\190702101800\Roadway Plans\Elm Grove Garden\Elm Grove Exhibit 2.dwg [EX_1] Dec 30, 2021 - 12:32pm



For more information visit:
<https://movebr.brla.gov/elmgrove>
 or contact us at movebr@brla.gov



ELM GROVE GARDEN DRIVE SIDEWALK PROJECT
 CONCEPT PLAN



Sheet No.

1 of 1

12/30/21