

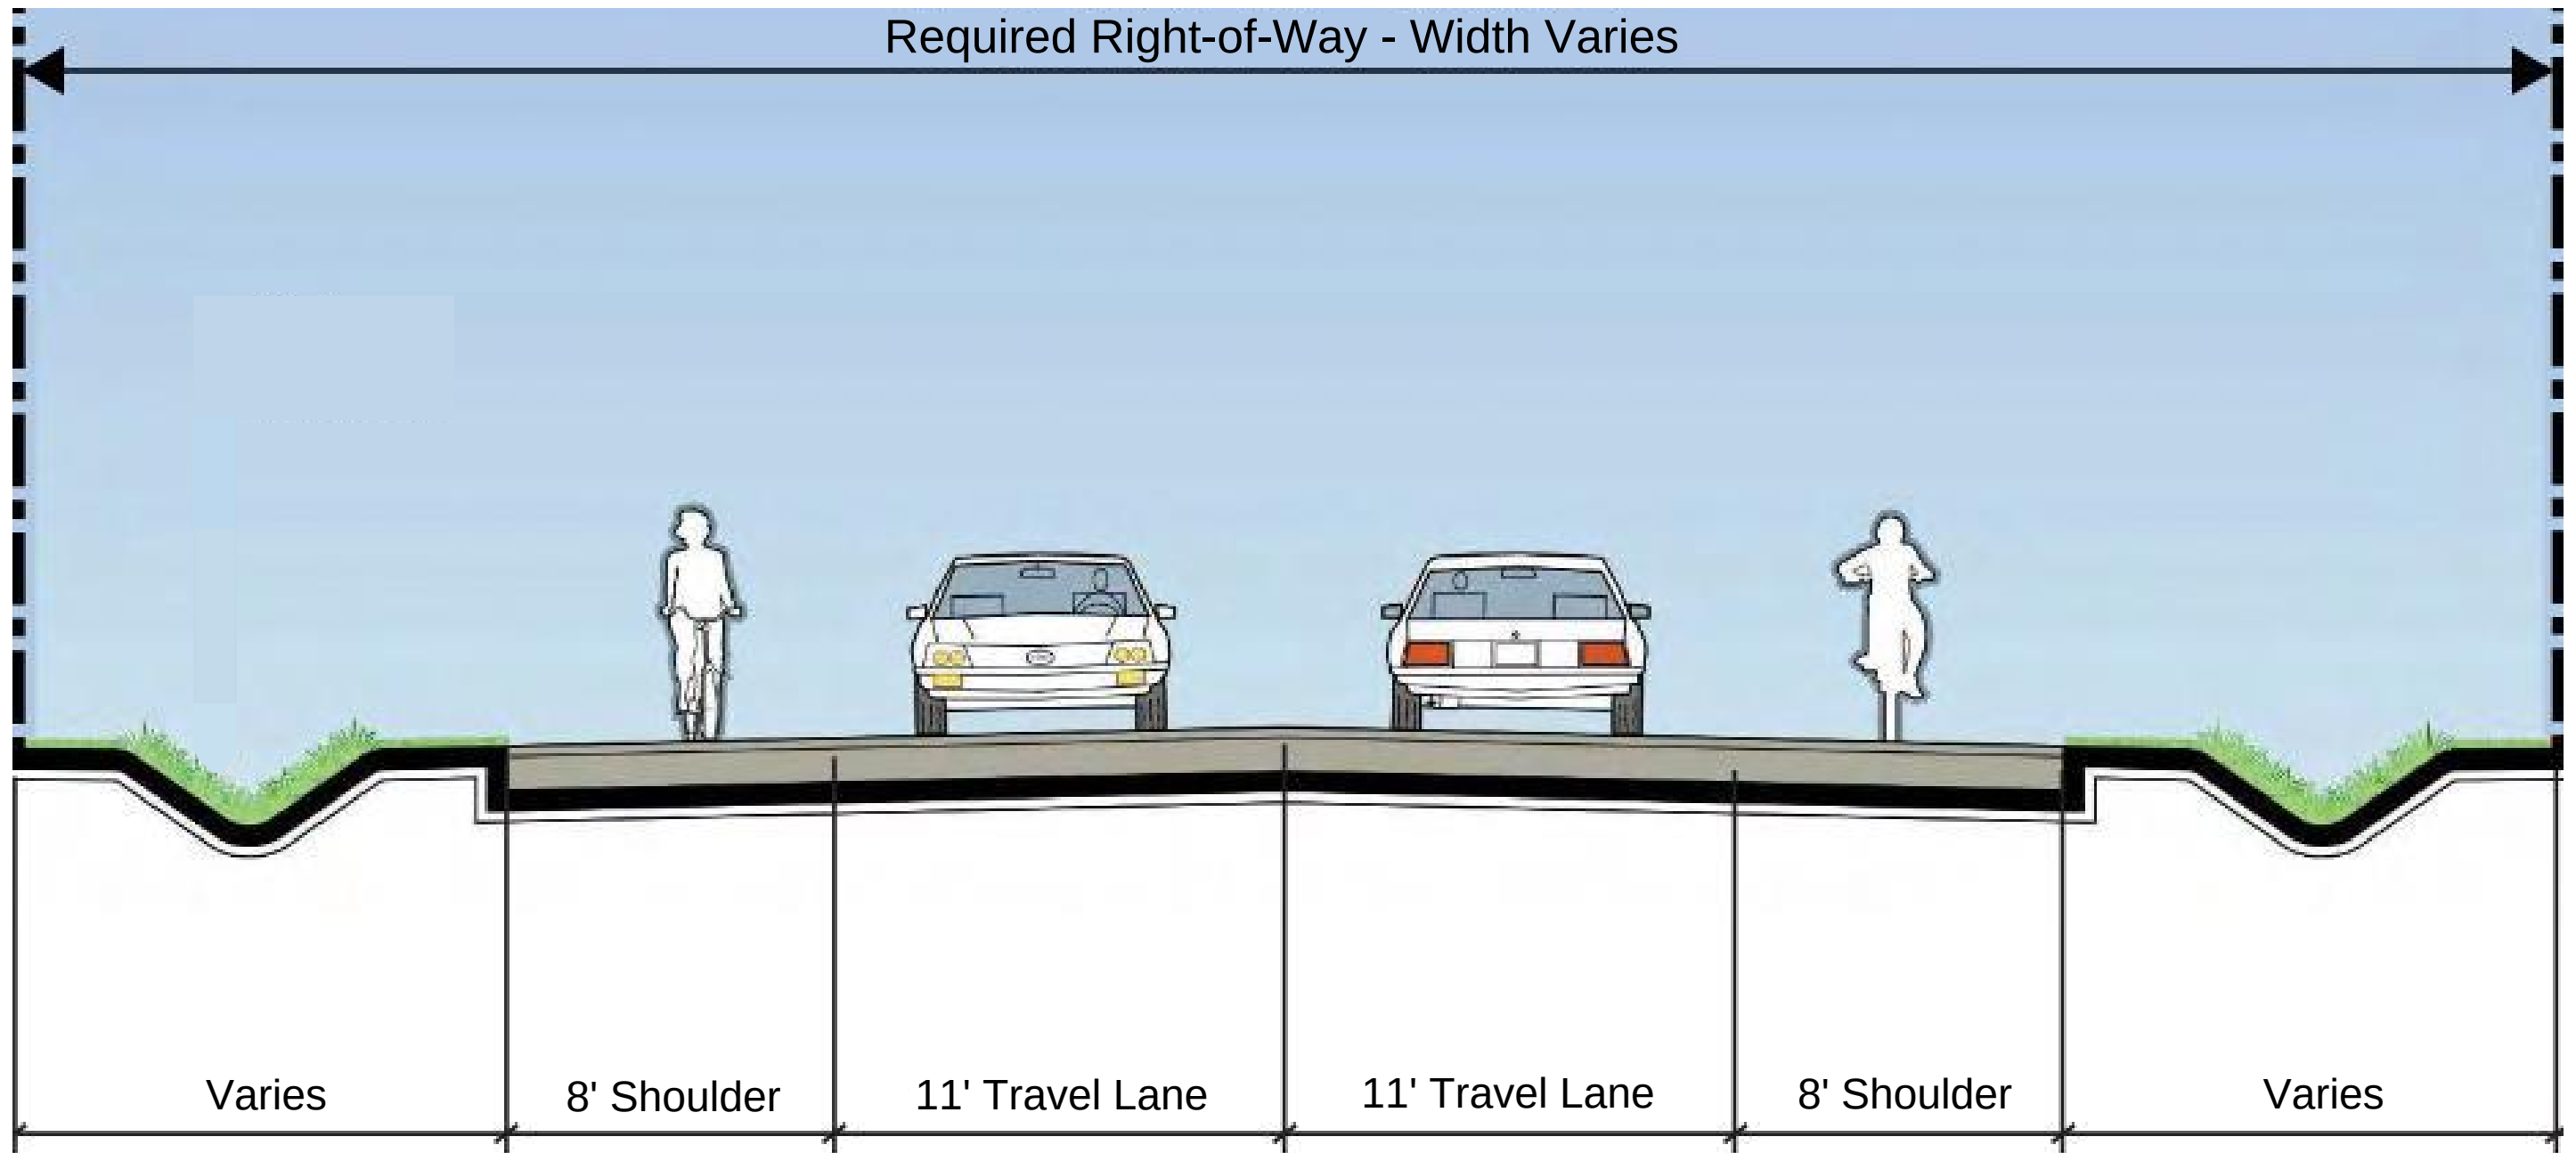


Existing Roadway Section - McHost Rd.

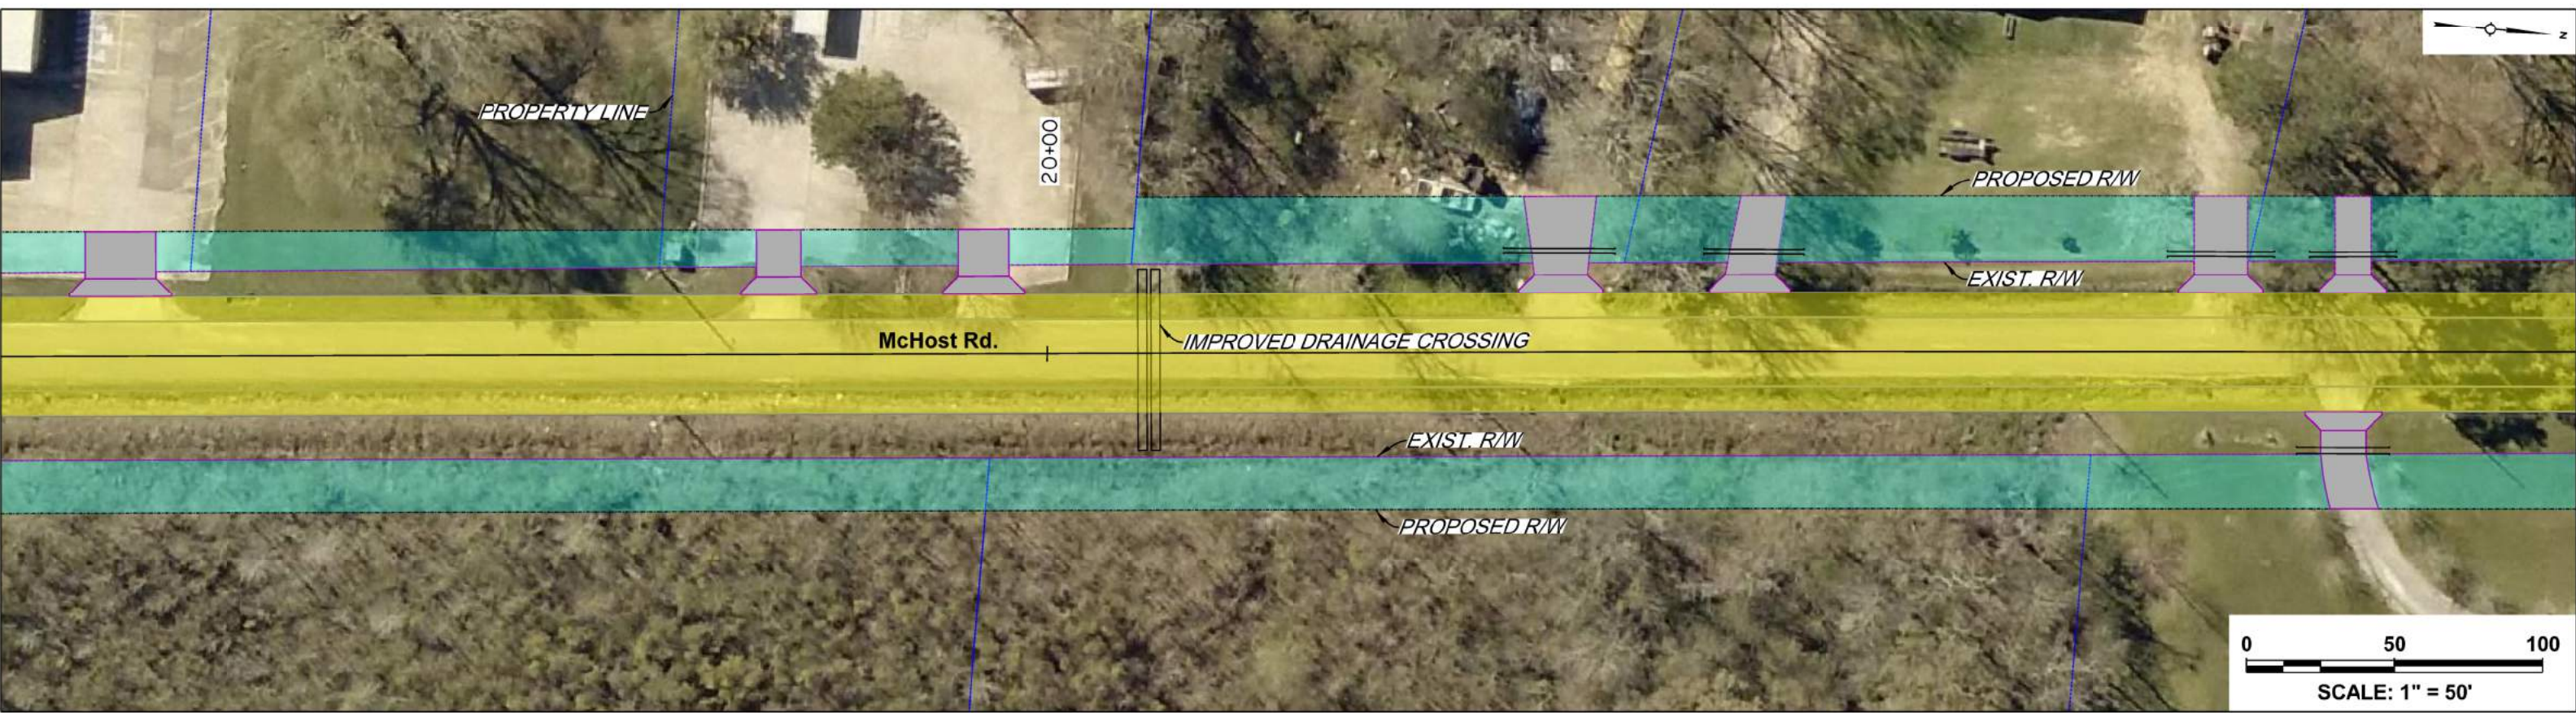

Proposed Roadway Section - McHost Rd.

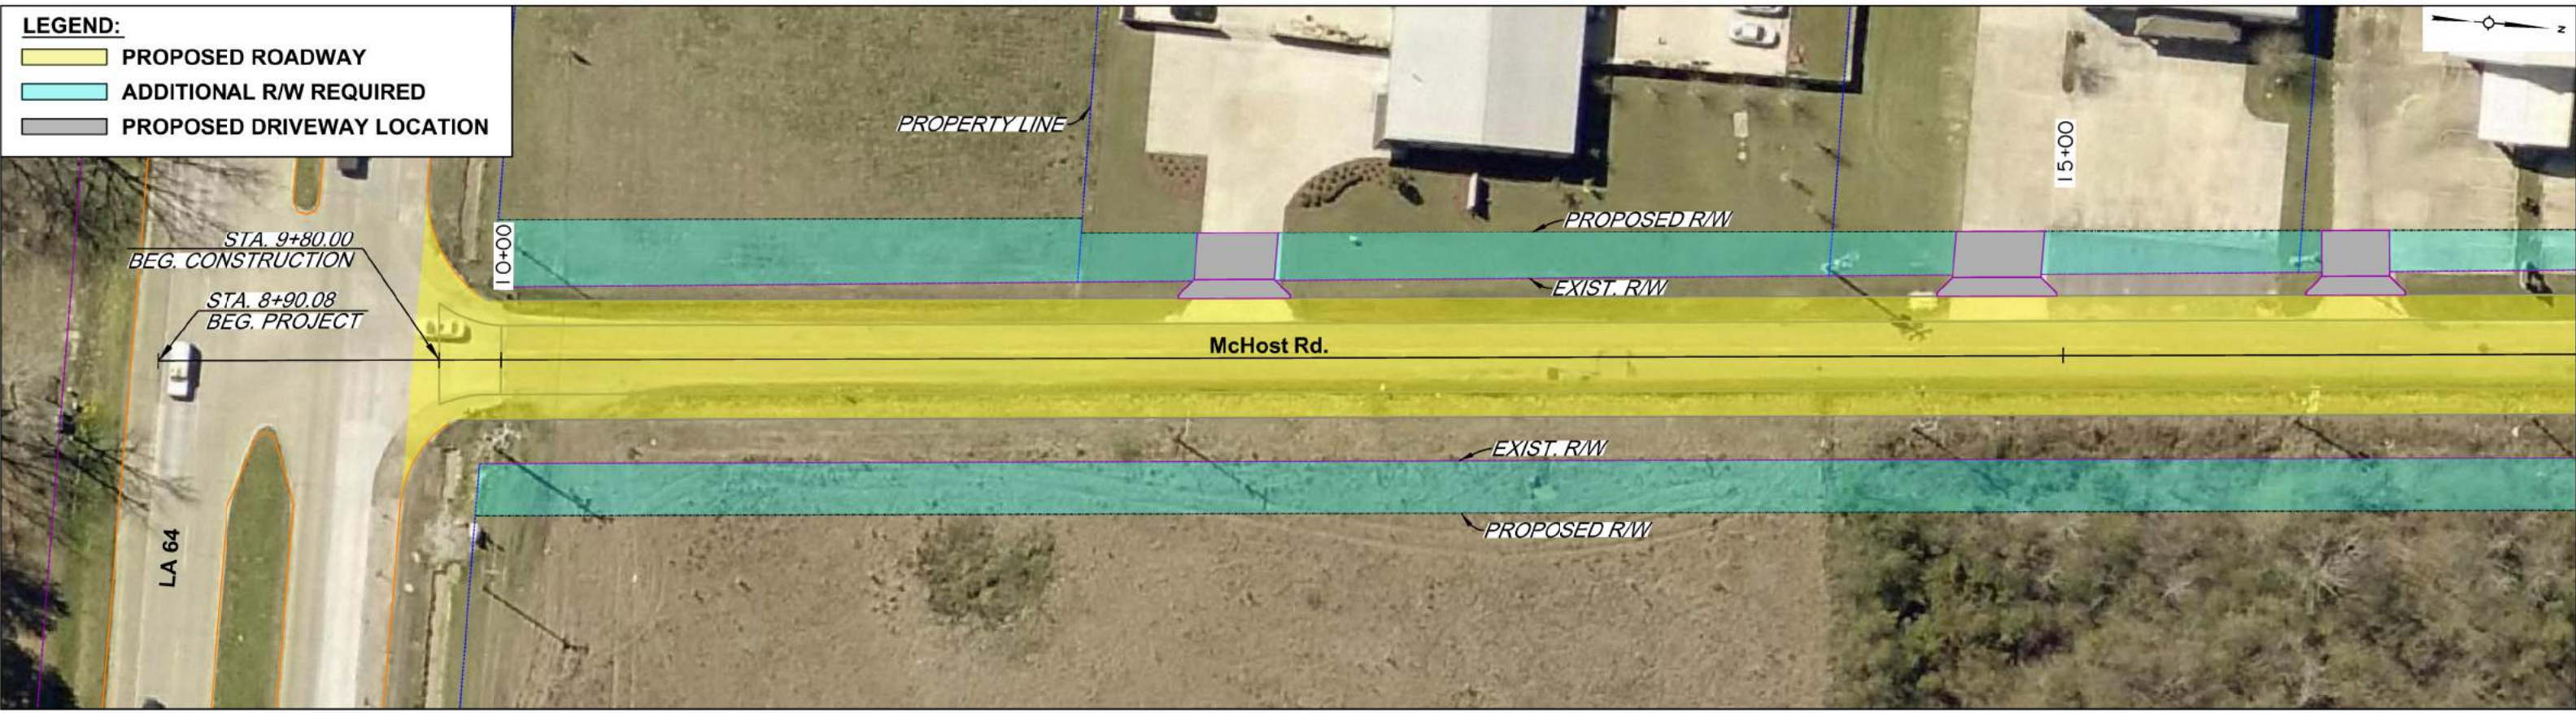

McHost Rd.
(LA 64 to Pride - Port Hudson Rd.)



Sheet No.
1 of 8
06/24/21


LEGEND:

PROPOSED ROADWAY

ADDITIONAL R/W REQUIRED


PROPOSED DRIVEWAY LOCATION



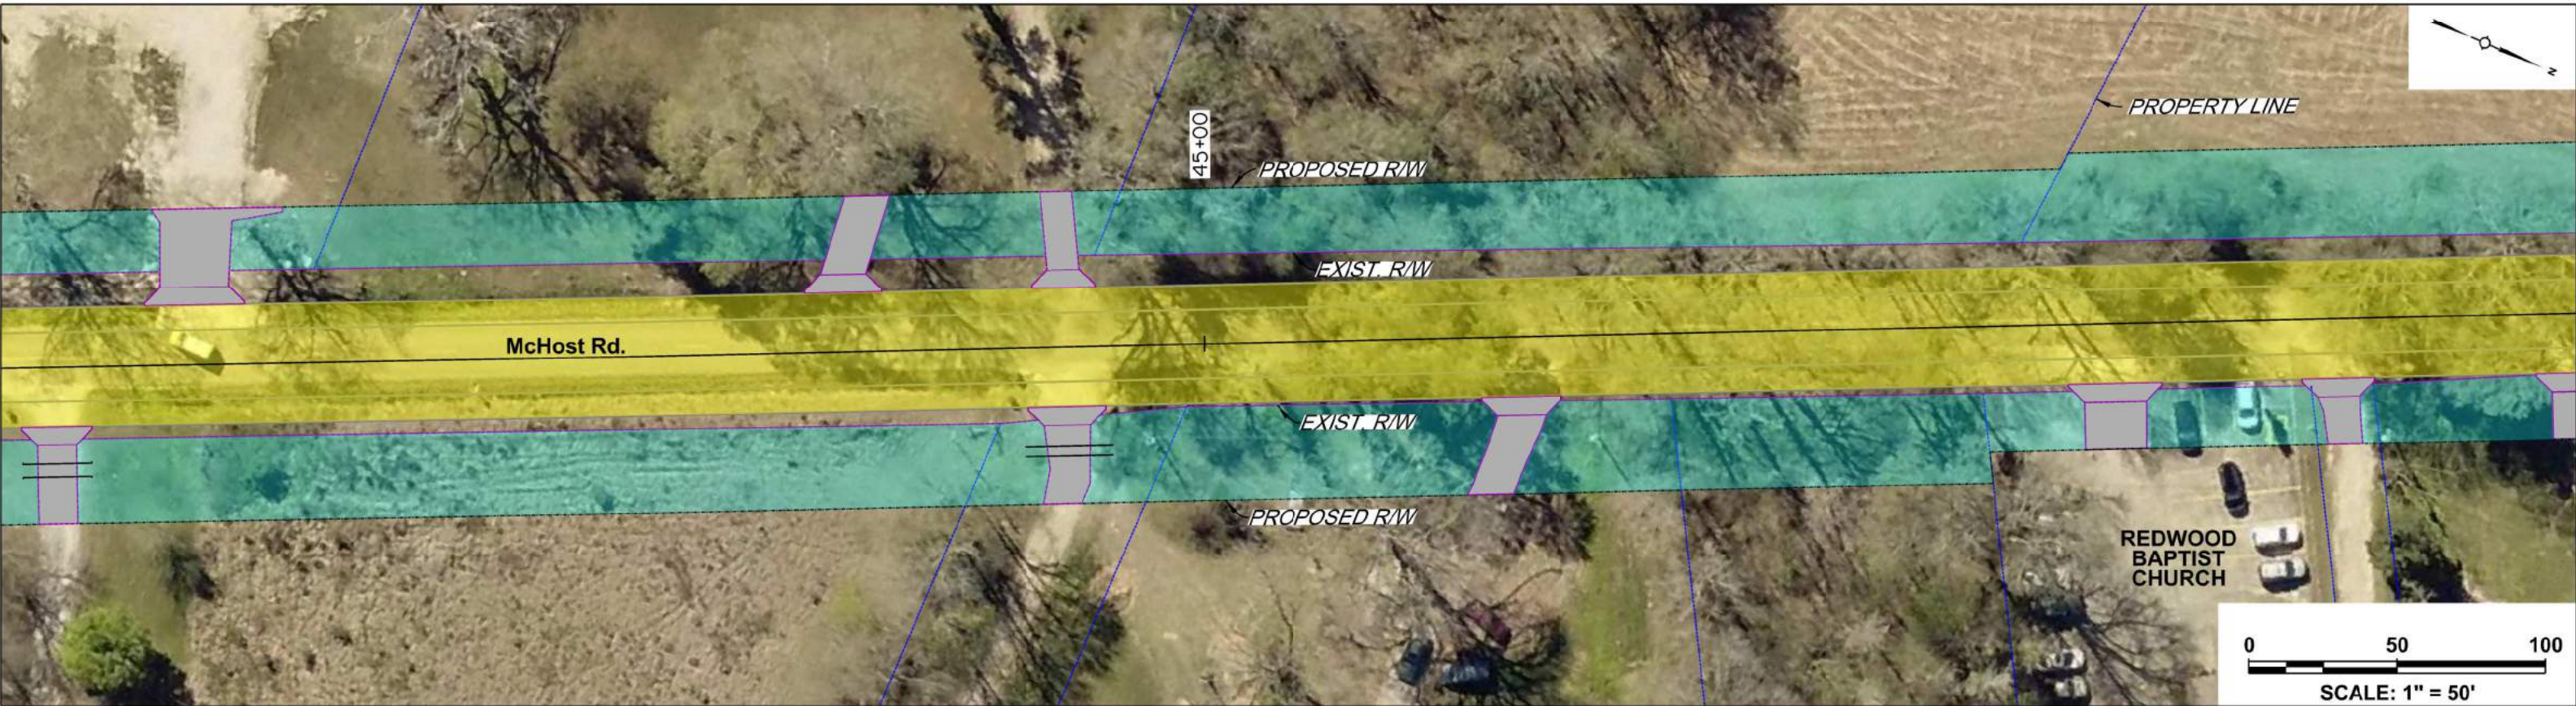

McHost Rd. (LA 64 to Pride - Port Hudson Rd.)





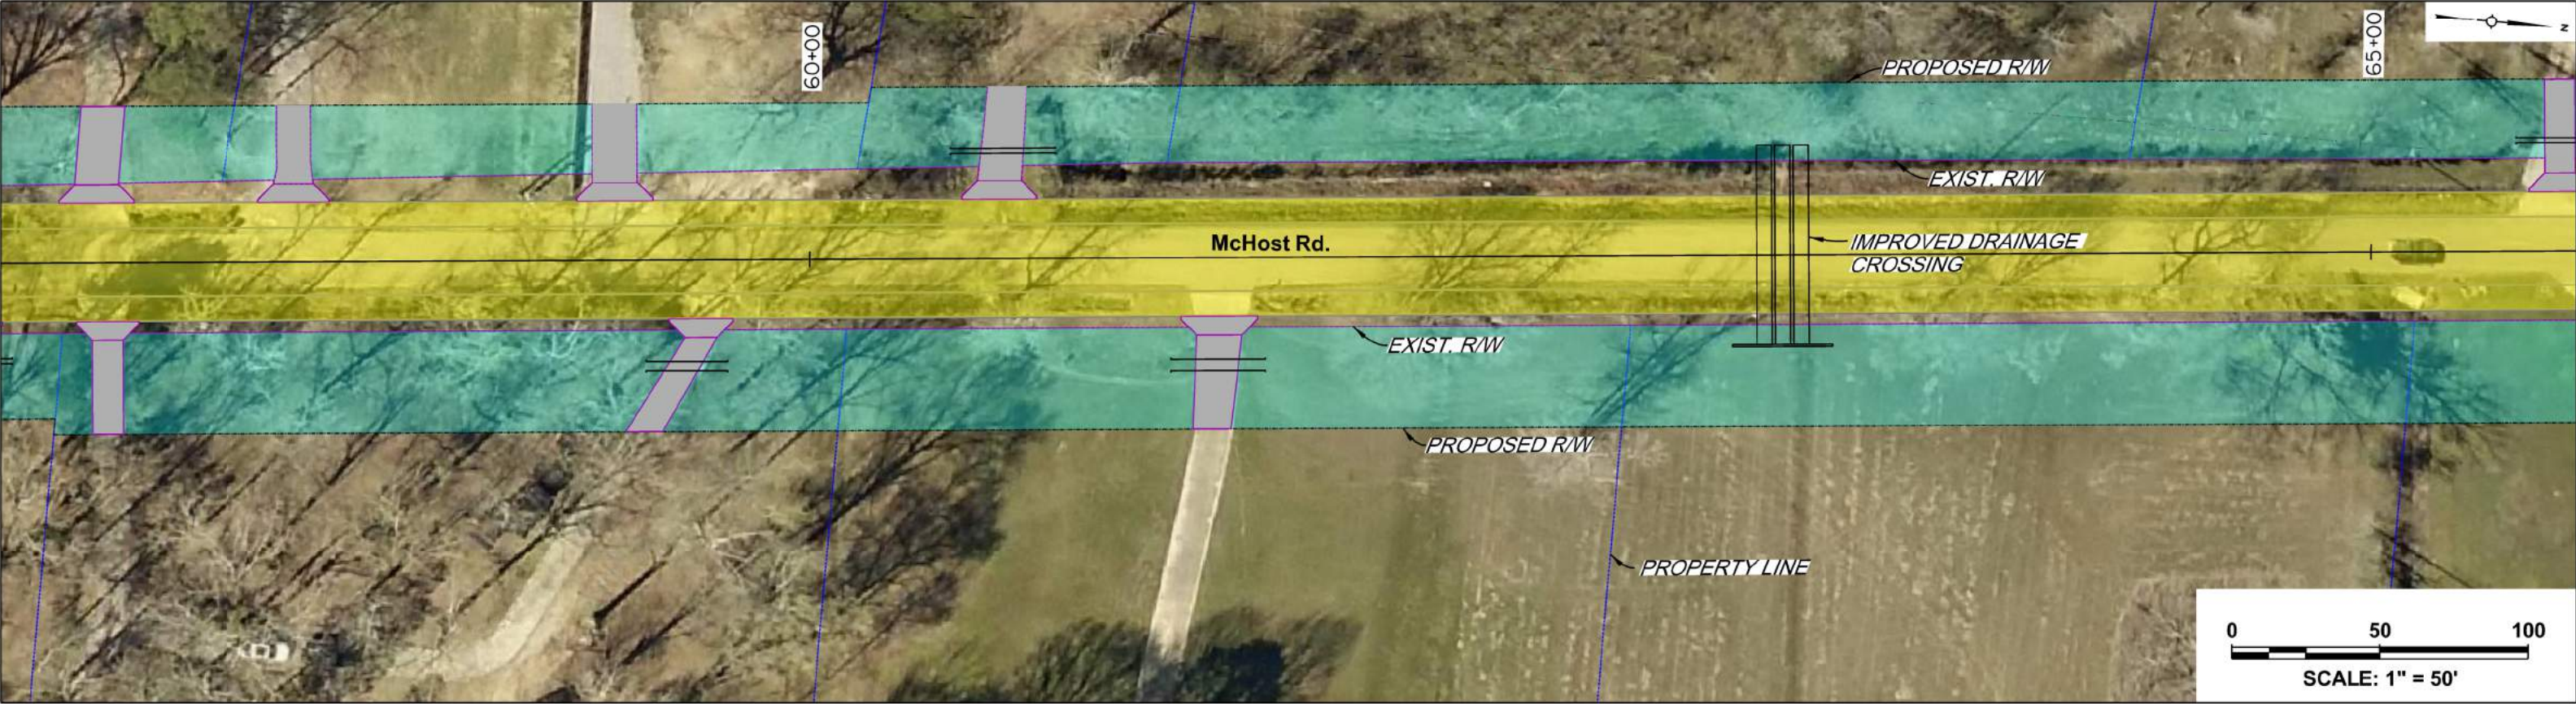

McHost Rd.
(LA 64 to Pride - Port Hudson Rd.)



Sheet No.
4 of 8
06/24/21

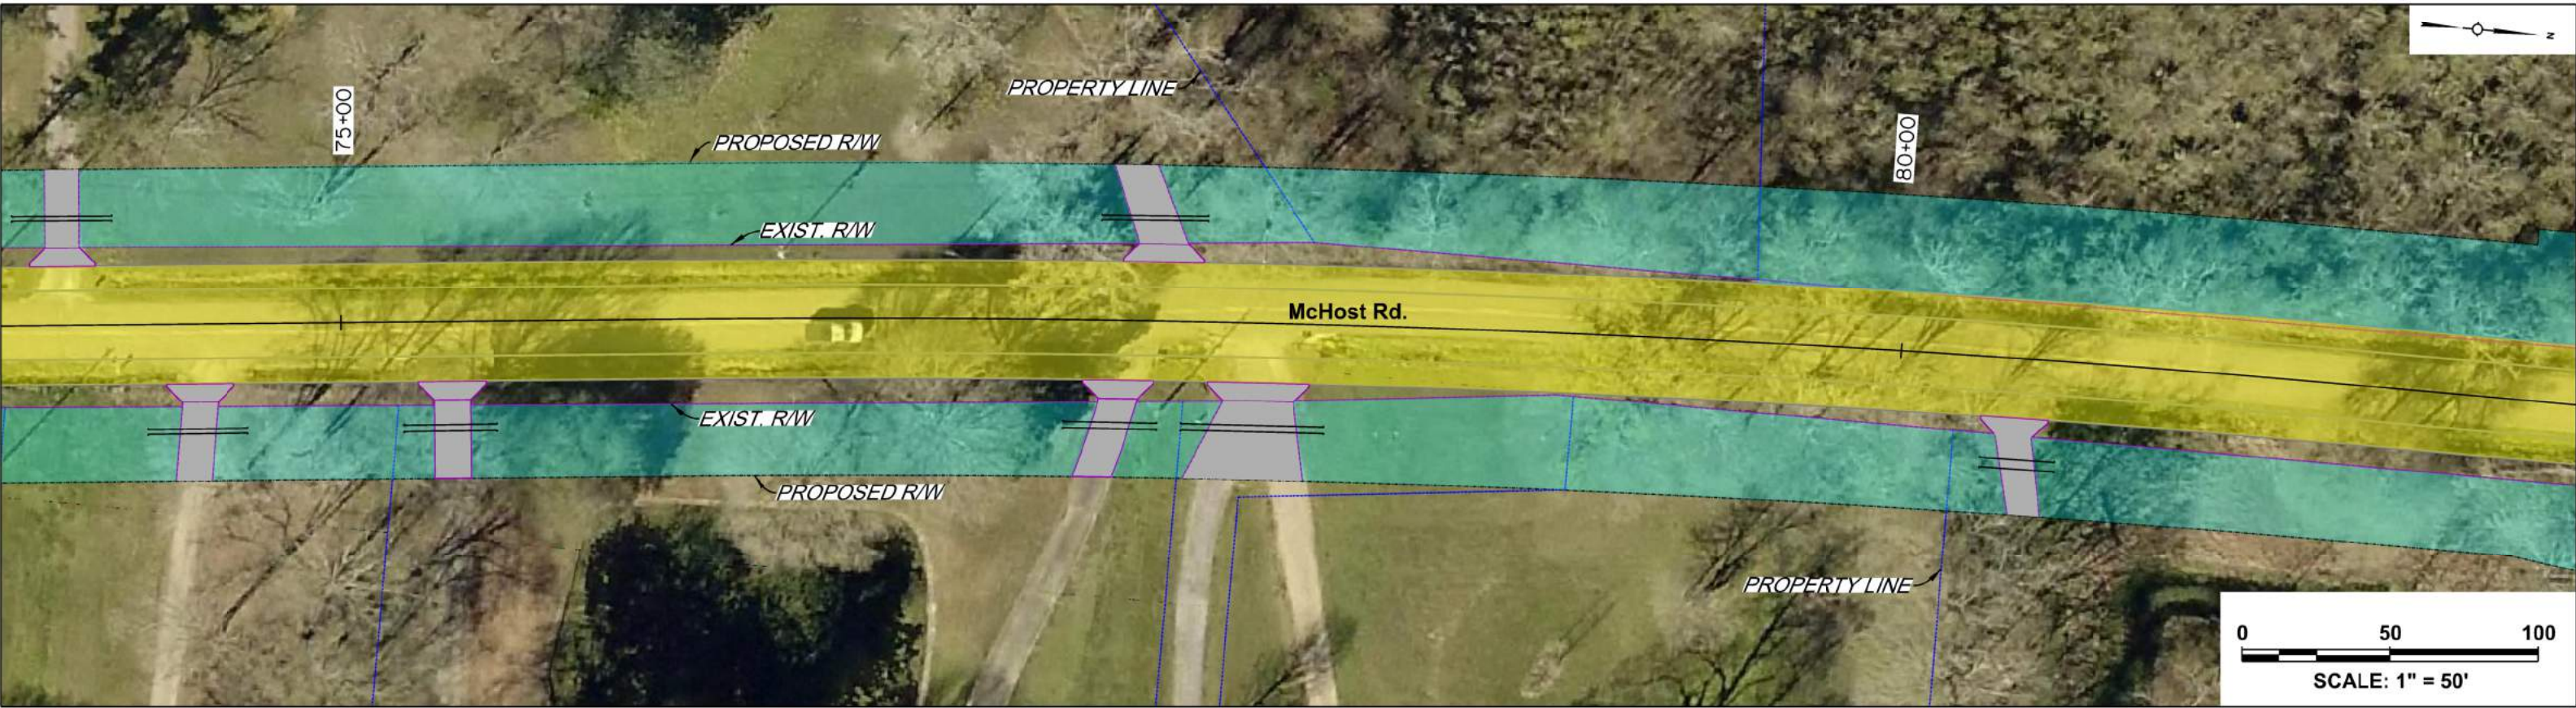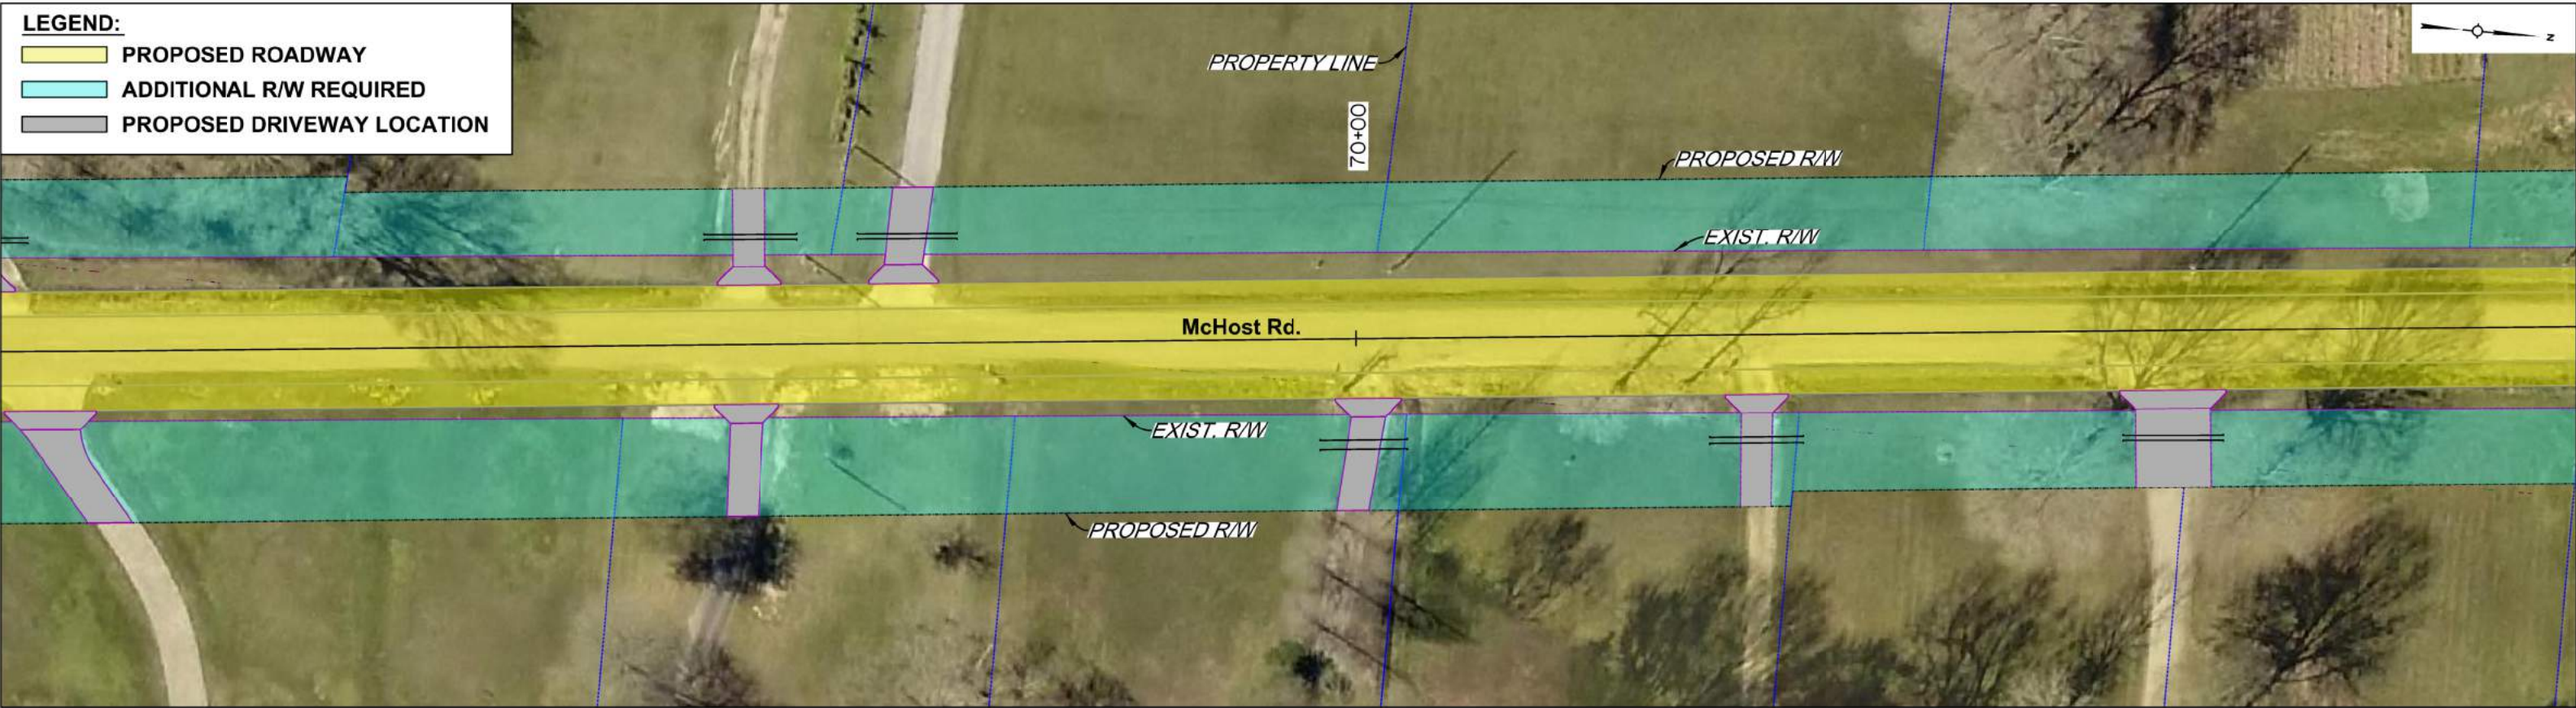


McHost Rd.
(LA 64 to Pride - Port Hudson Rd.)



Sheet No.

5 of 8

06/24/21

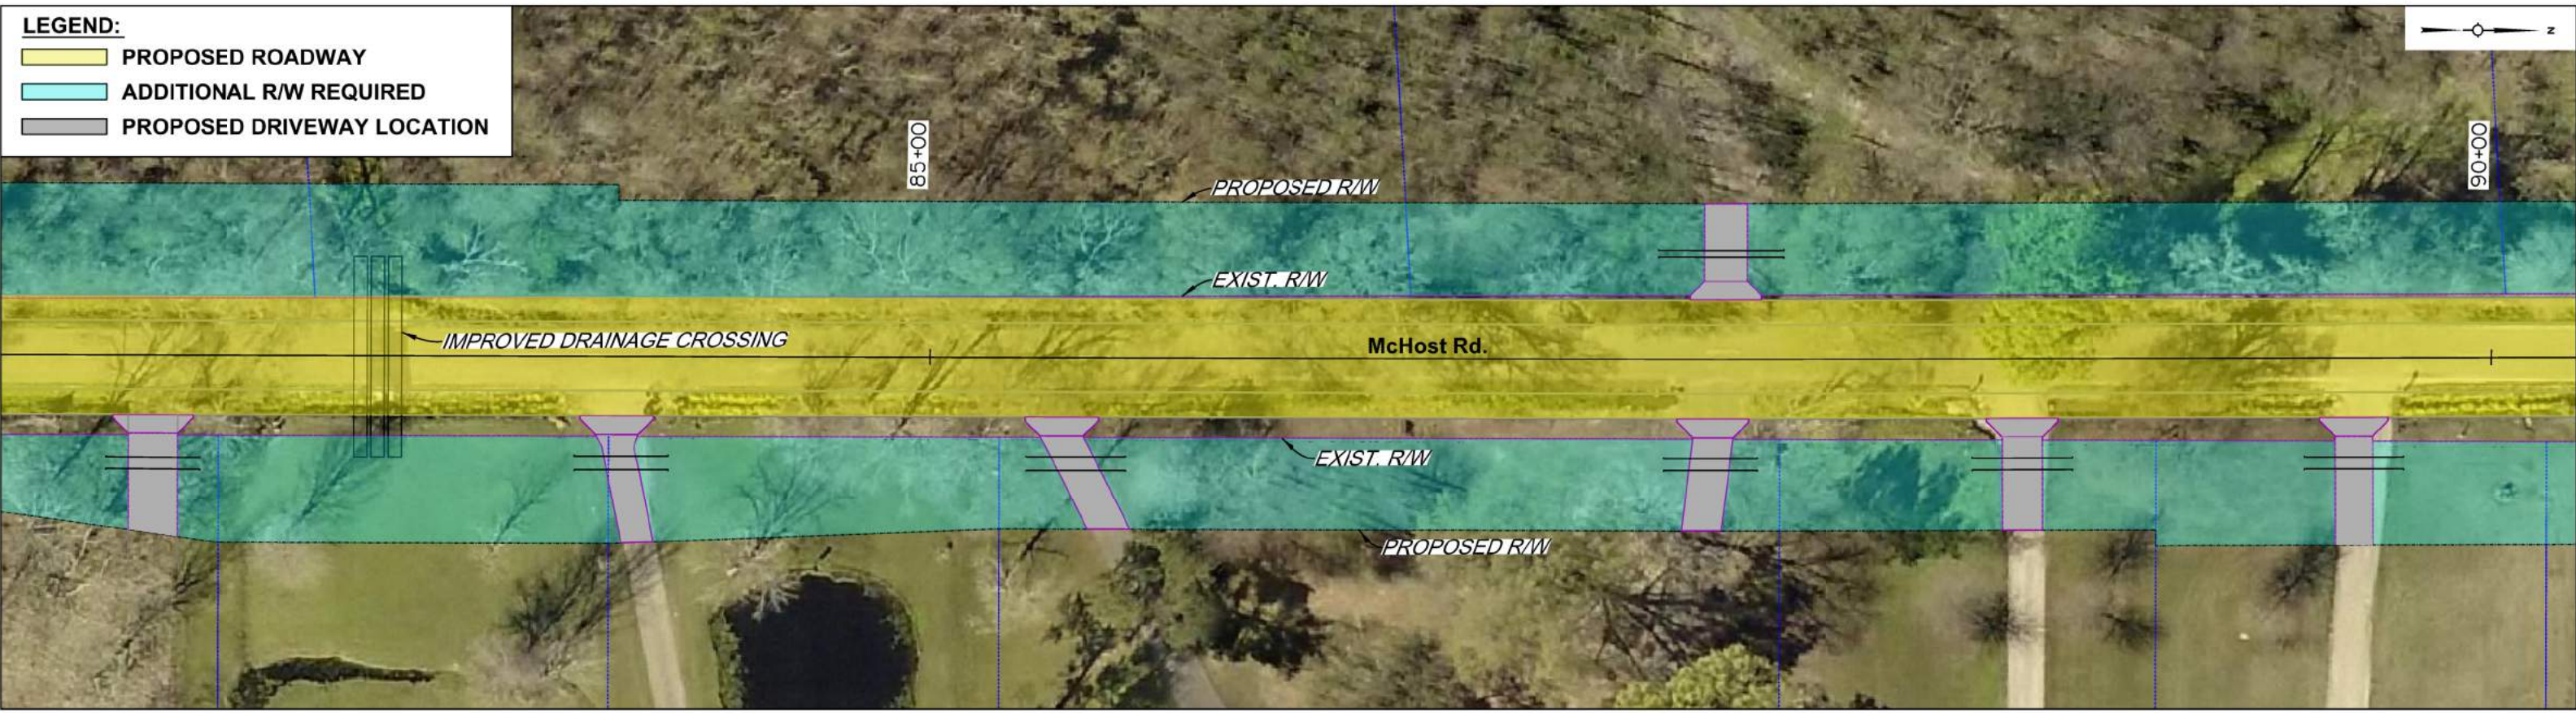

McHost Rd.
(LA 64 to Pride - Port Hudson Rd.)



Sheet No.
6 of 8
06/24/21




McHost Rd.
(LA 64 to Pride - Port Hudson Rd.)



Sheet No.

7 of 8

06/24/21

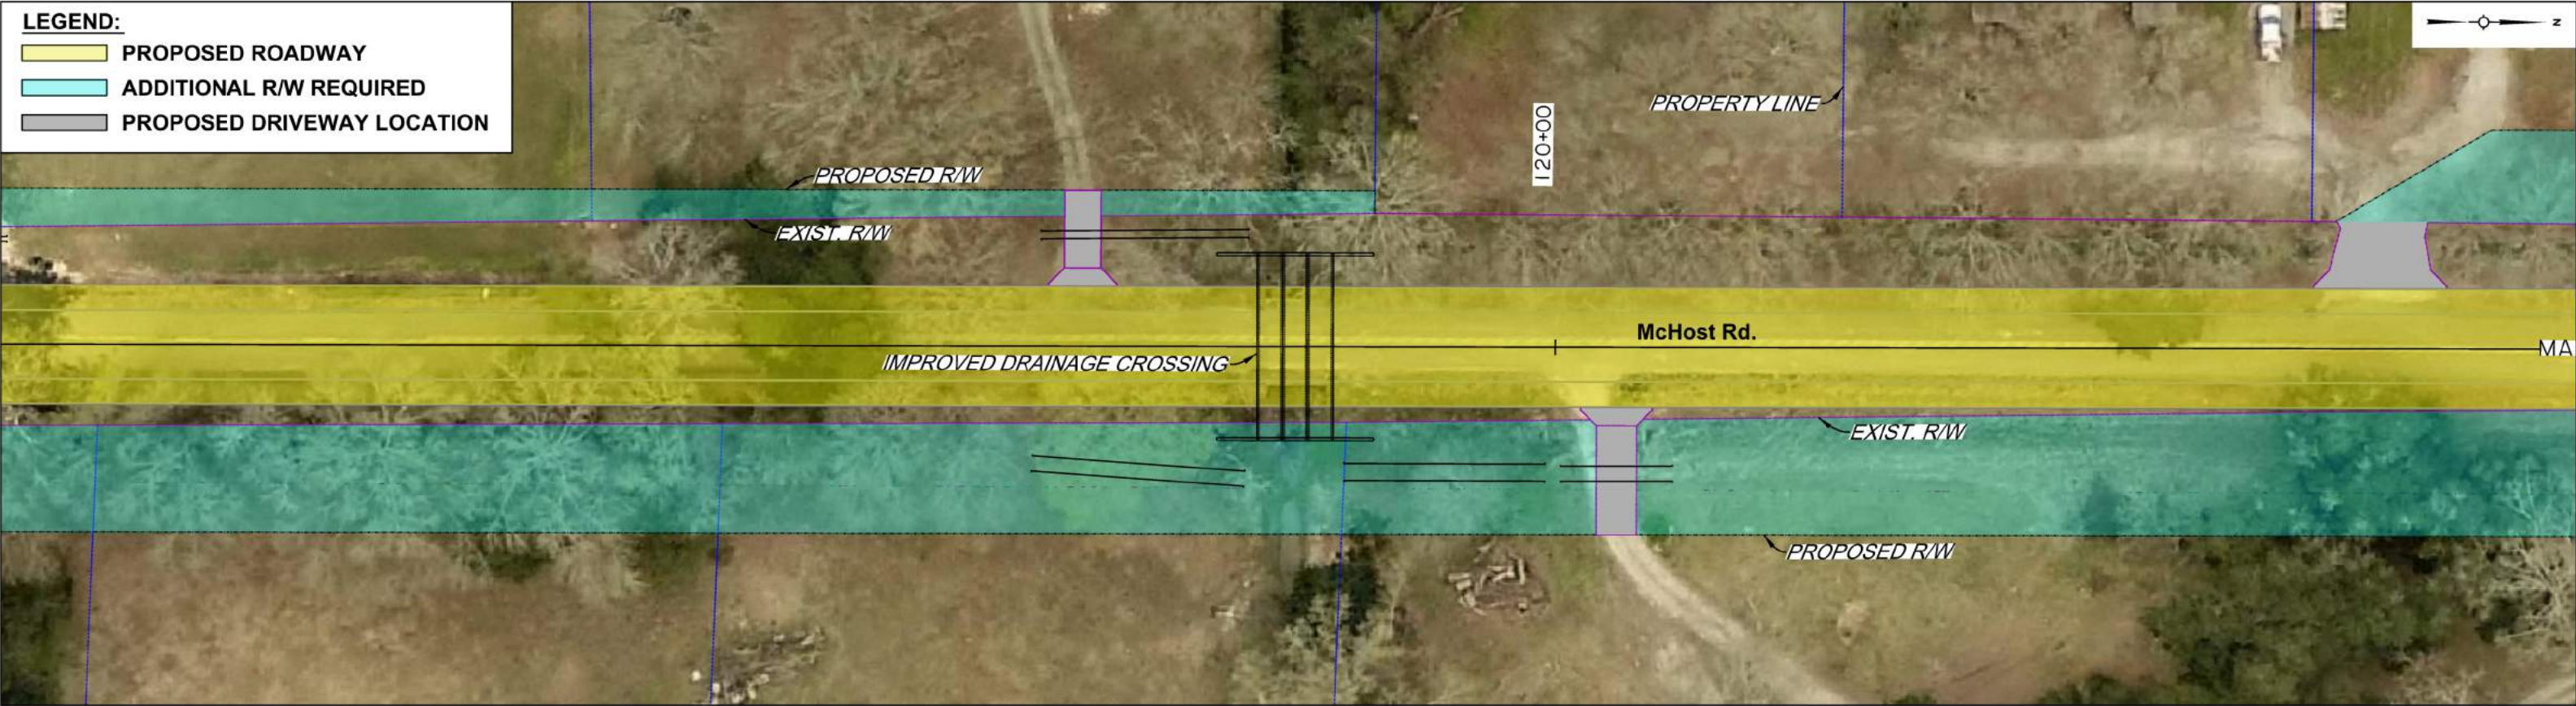

McHost Rd.
(LA 64 to Pride - Port Hudson Rd.)



Sheet No.
8 of 8
06/24/21