

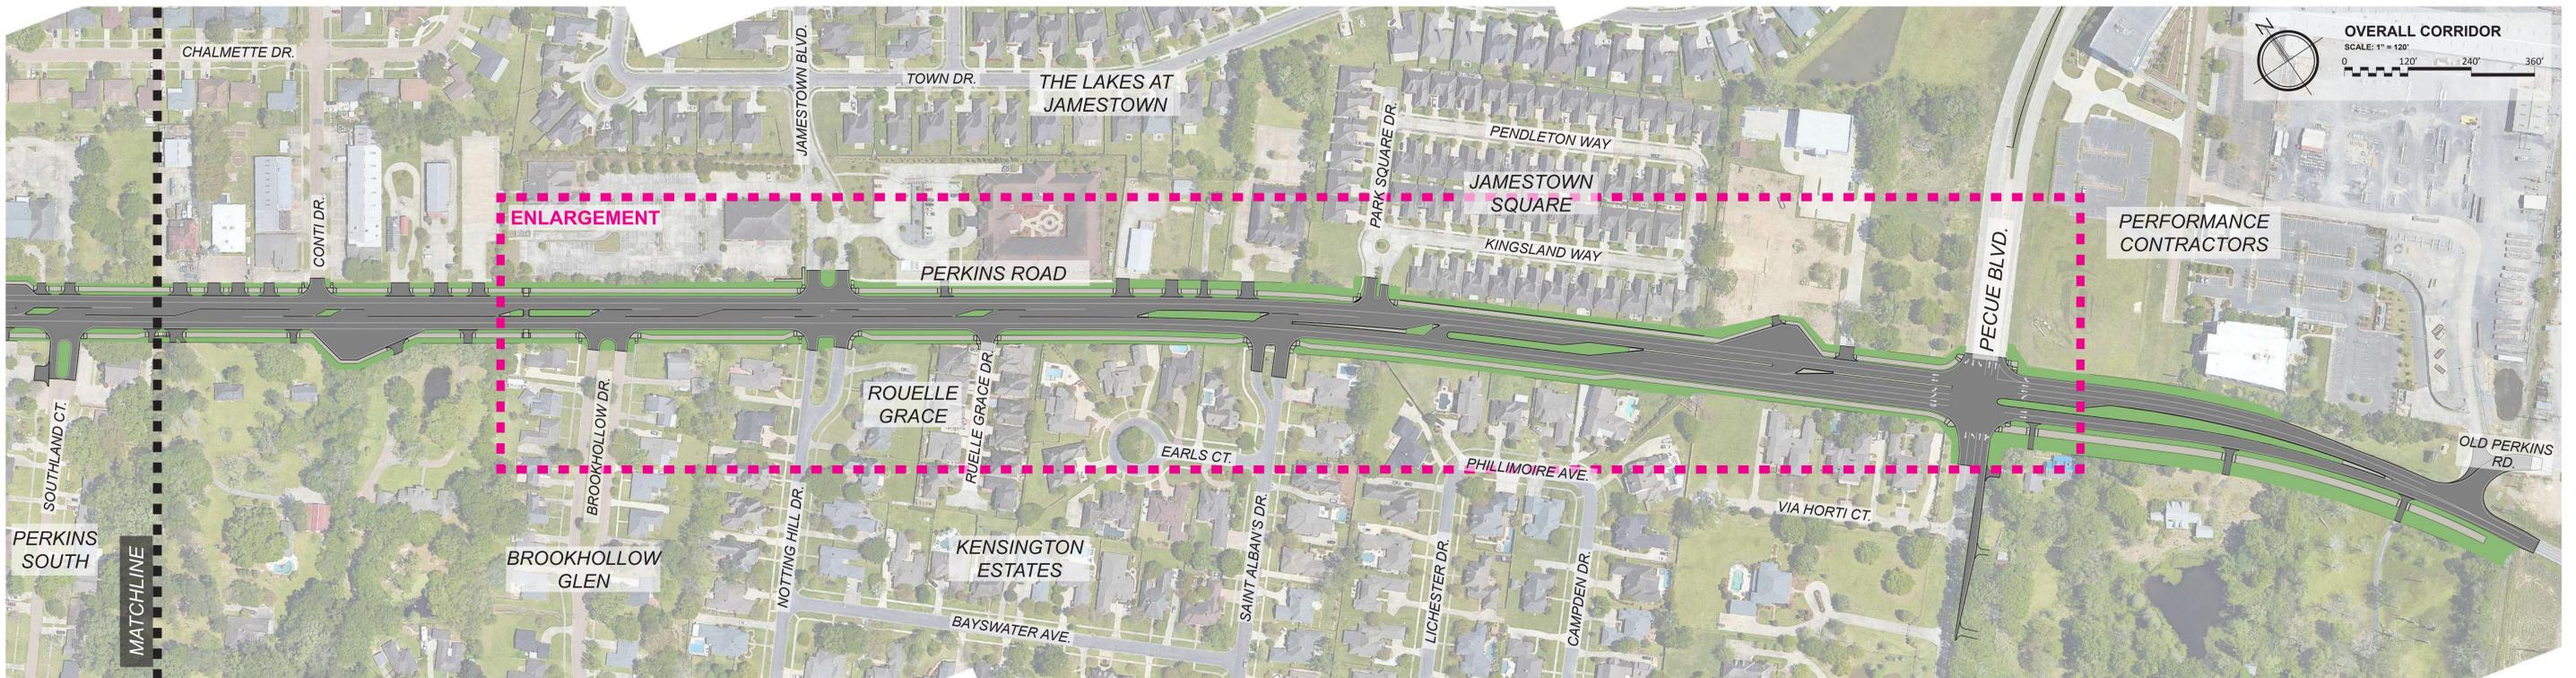


PROPOSED IMPROVEMENT PLAN - OVERALL ALIGNMENT

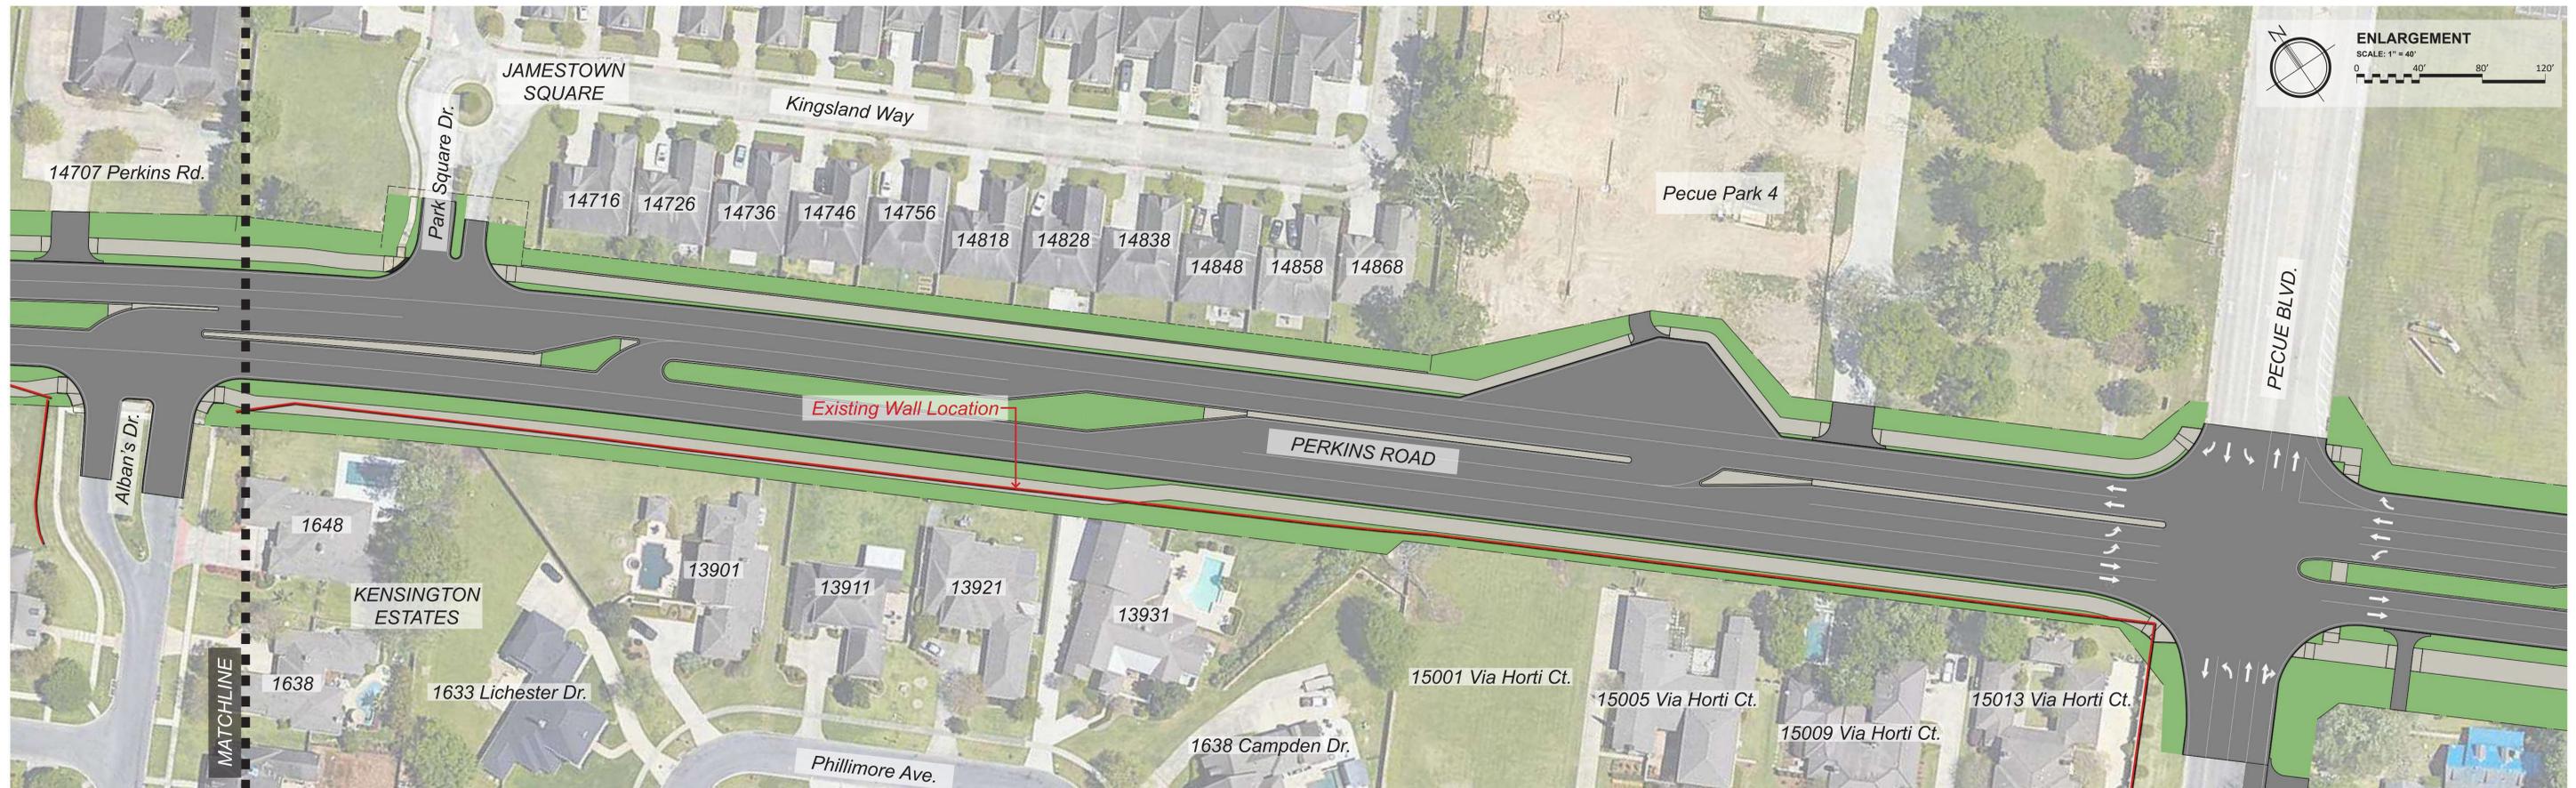


NOTE:
ROADWAY IMPROVEMENTS ARE CONCEPTUAL ONLY AND SUBJECT TO CHANGE BASED UPON FINAL APPROVAL AND ENGINEERING DESIGN. MOVEBR IS NOT LIABLE FOR THE USE OR MISUSE, MISINTERPRETATION, OR ERRORS IN ANY CALCULATIONS DERIVED FROM ILLUSTRATED CONCEPTUAL IMPROVEMENT PLAN.

PROPOSED IMPROVEMENT PLAN - ENLARGEMENT

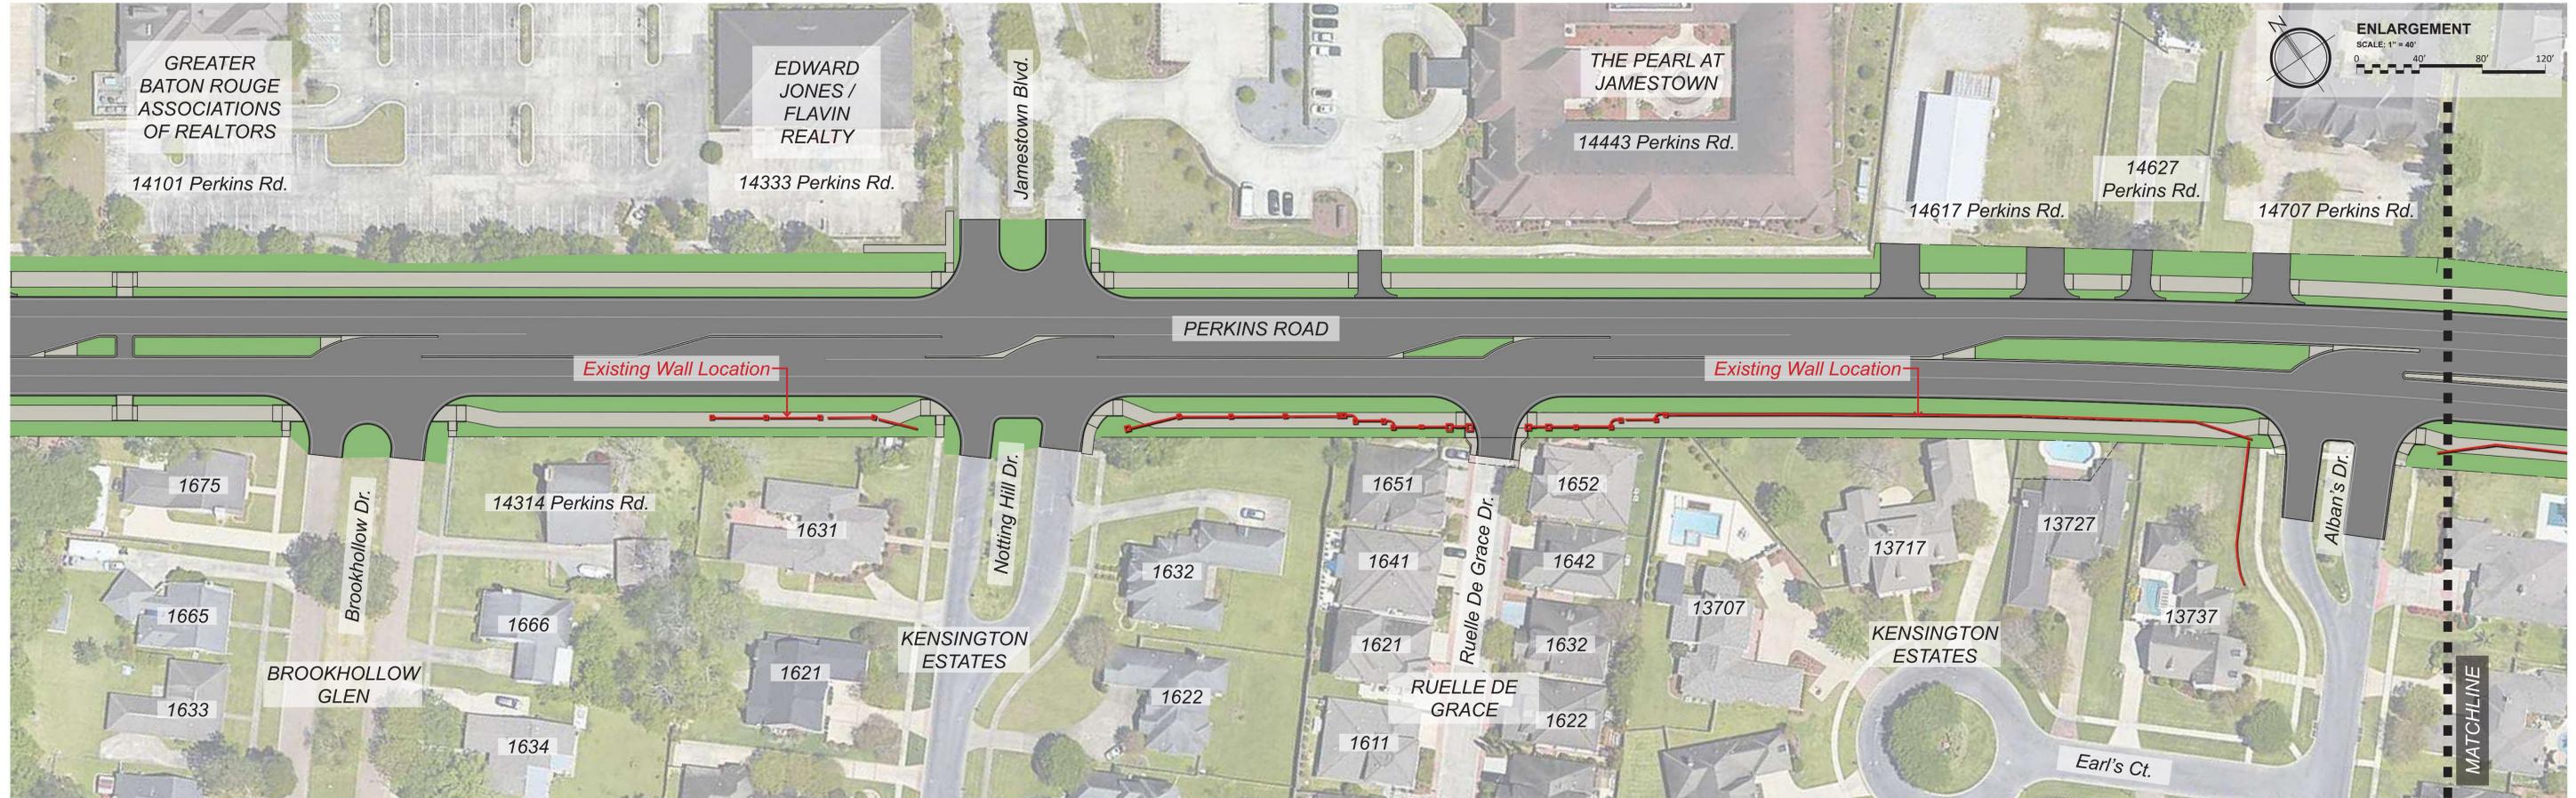

PROPOSED TYPICAL ROAD CROSS SECTION

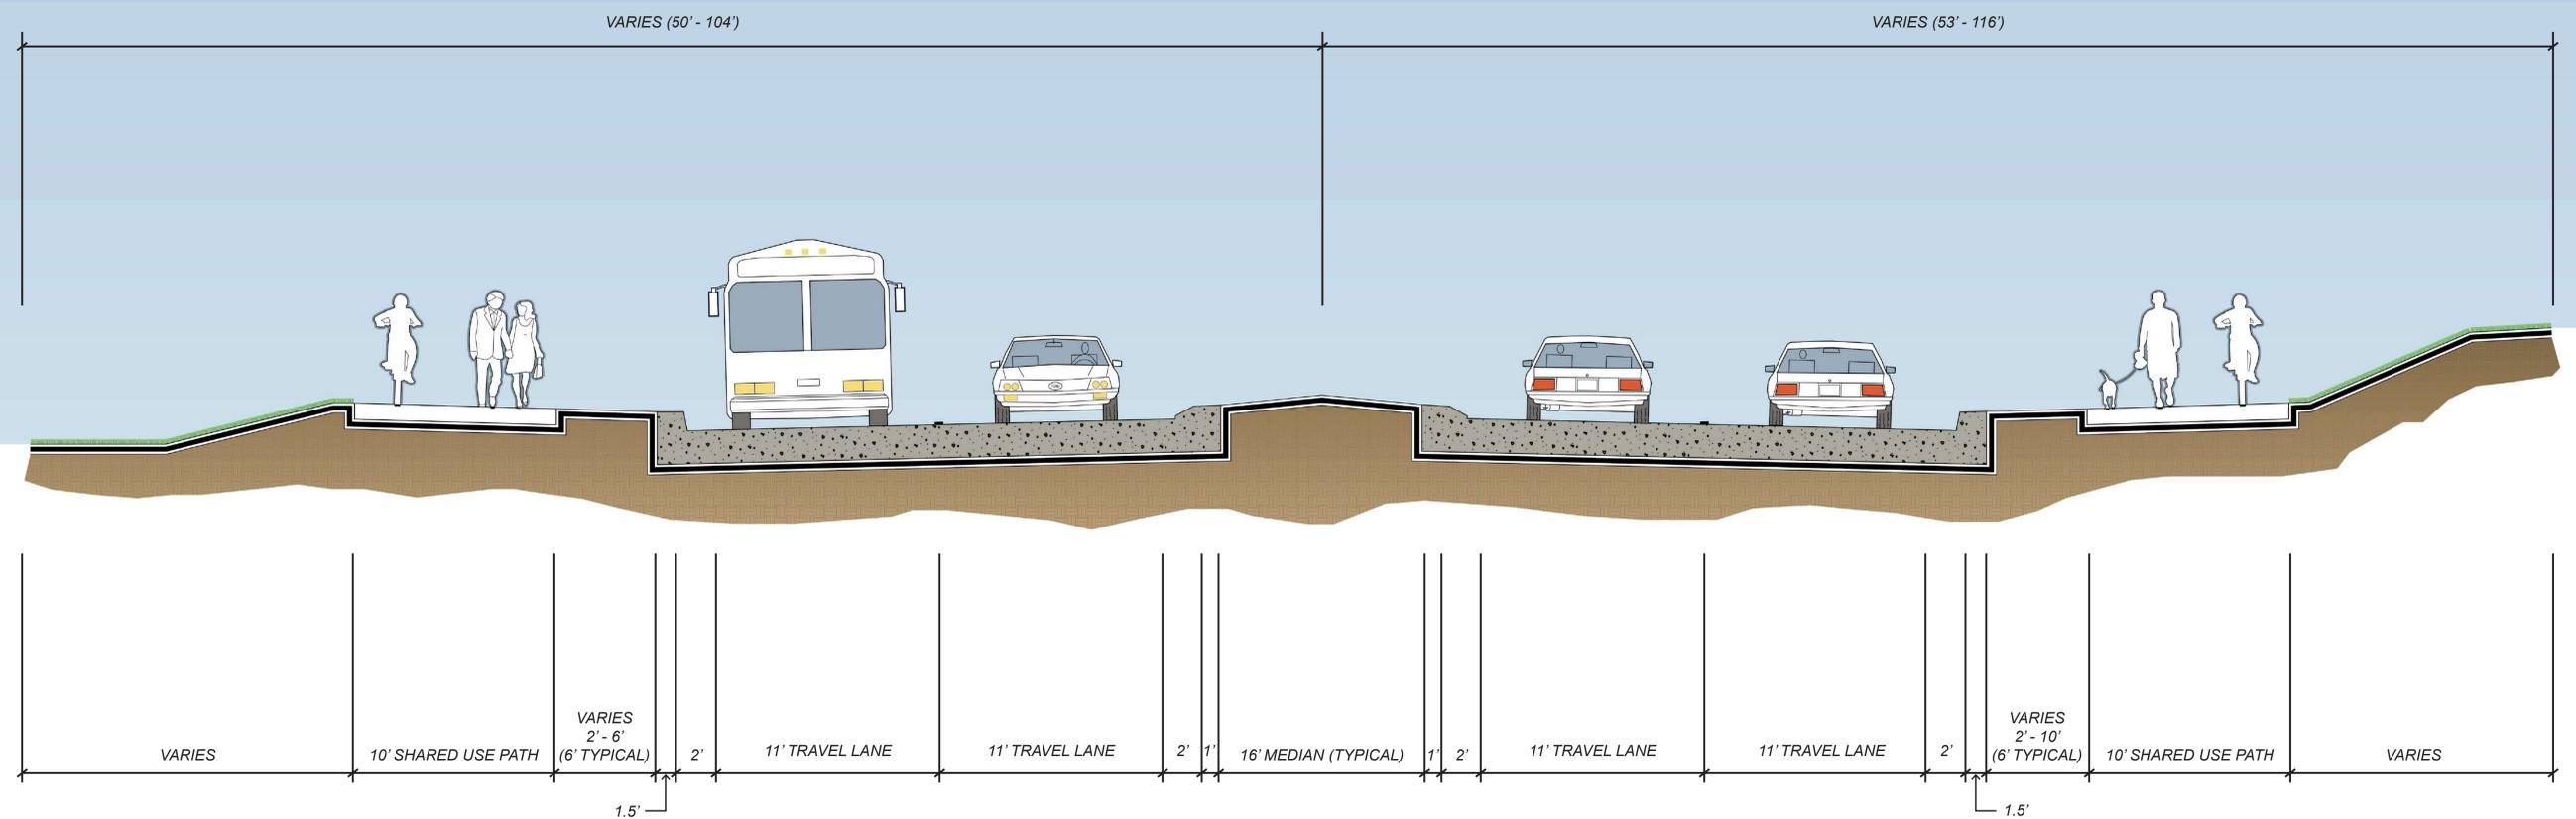

TYPICAL PROPOSED CROSS-SECTION - Not to Scale, for Illustration Purposes Only