





PROPOSED IMPROVEMENT PLAN - OVERALL ALIGNMENT

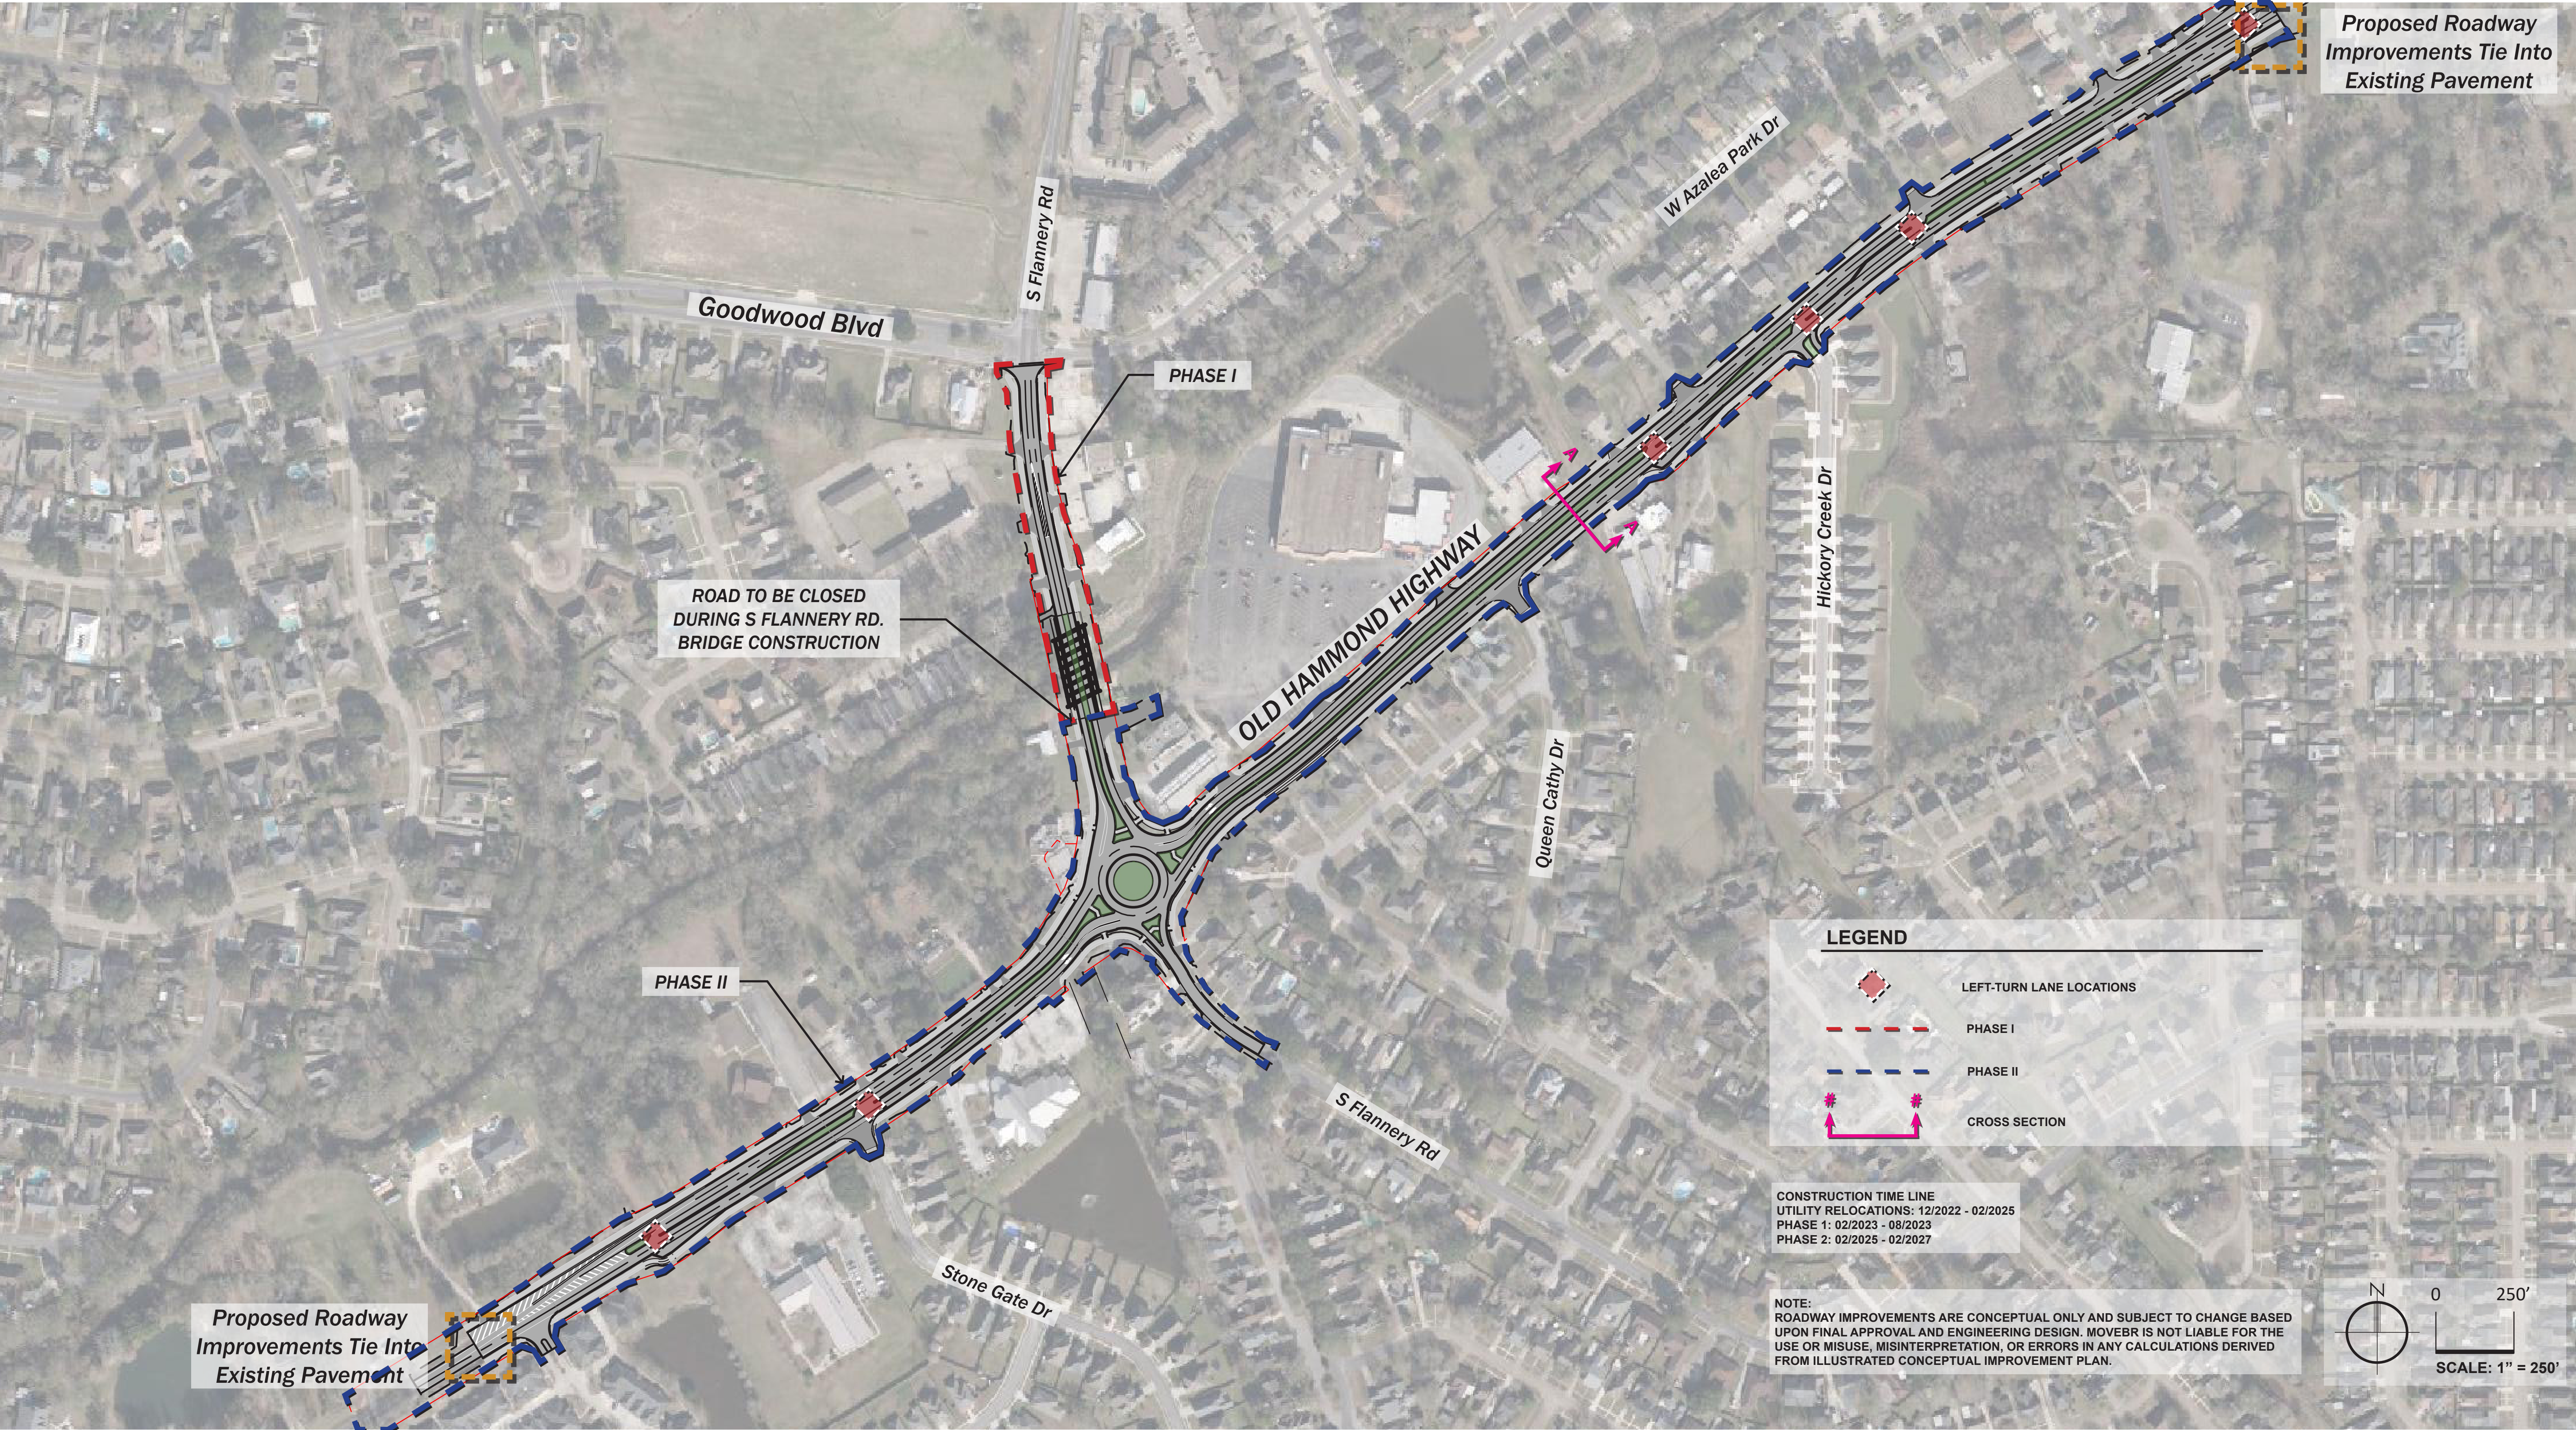


PROPOSED IMPROVEMENT PLAN - OVERALL ALIGNMENT

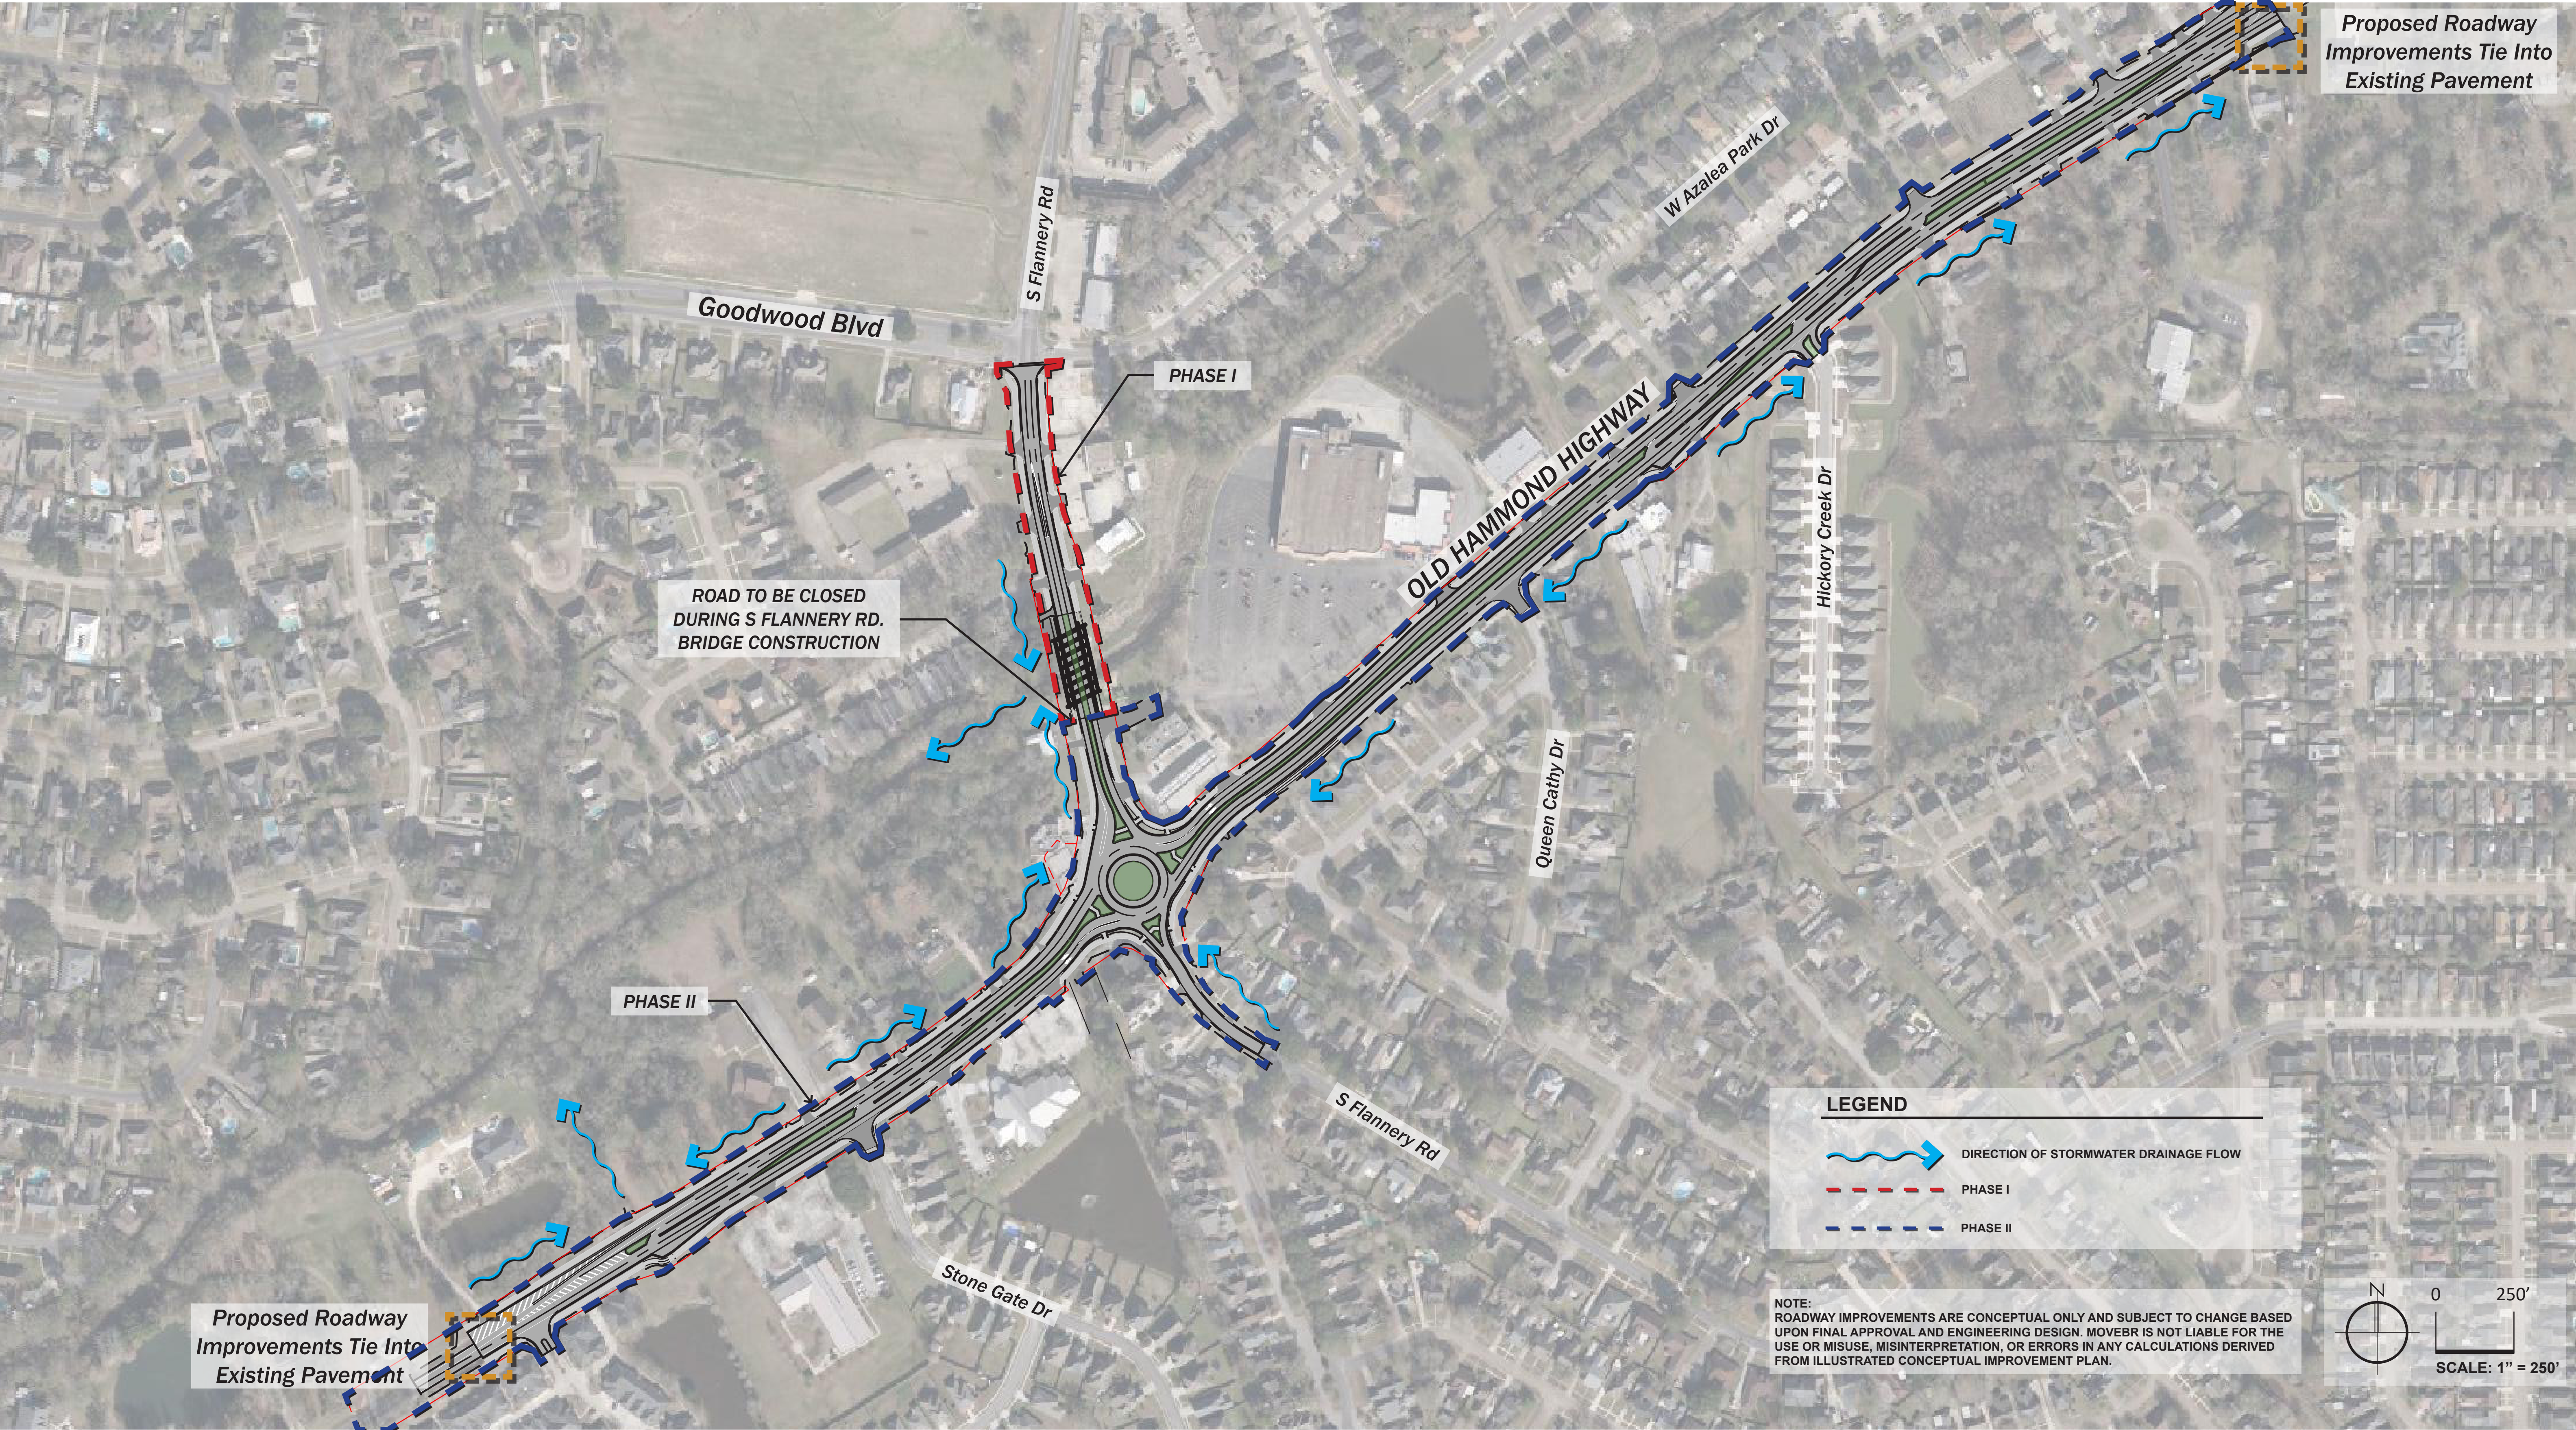

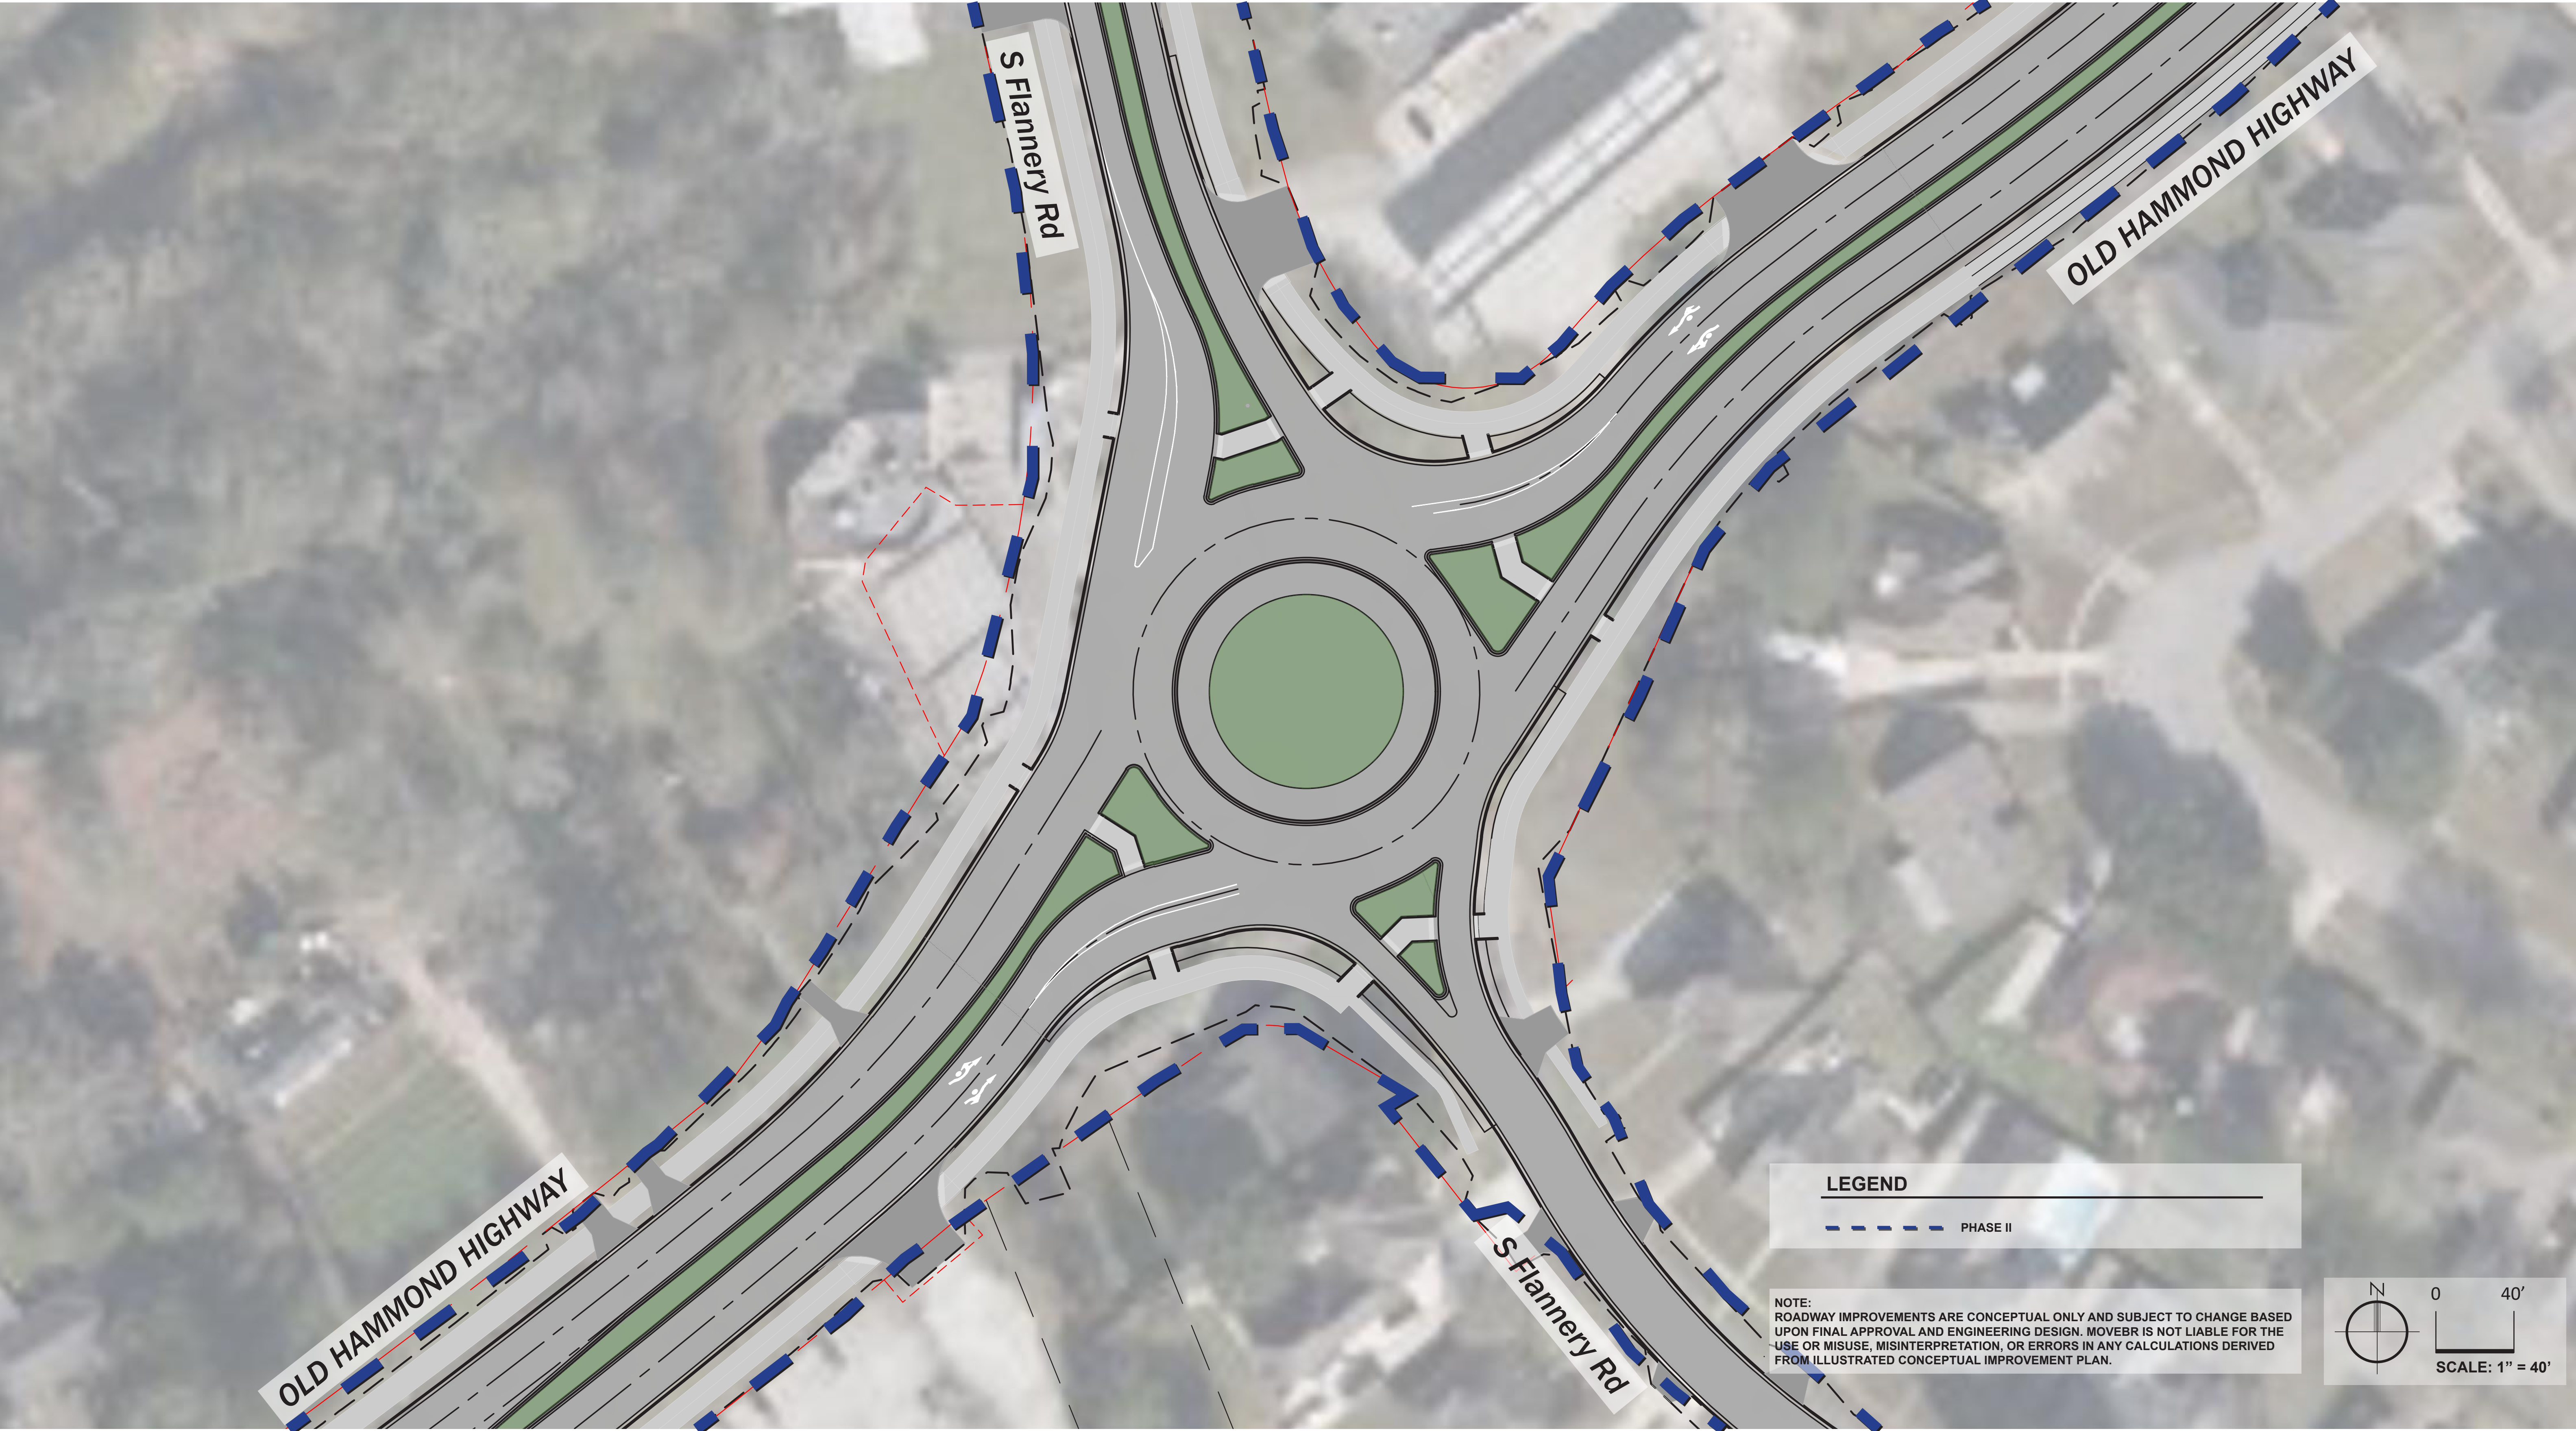

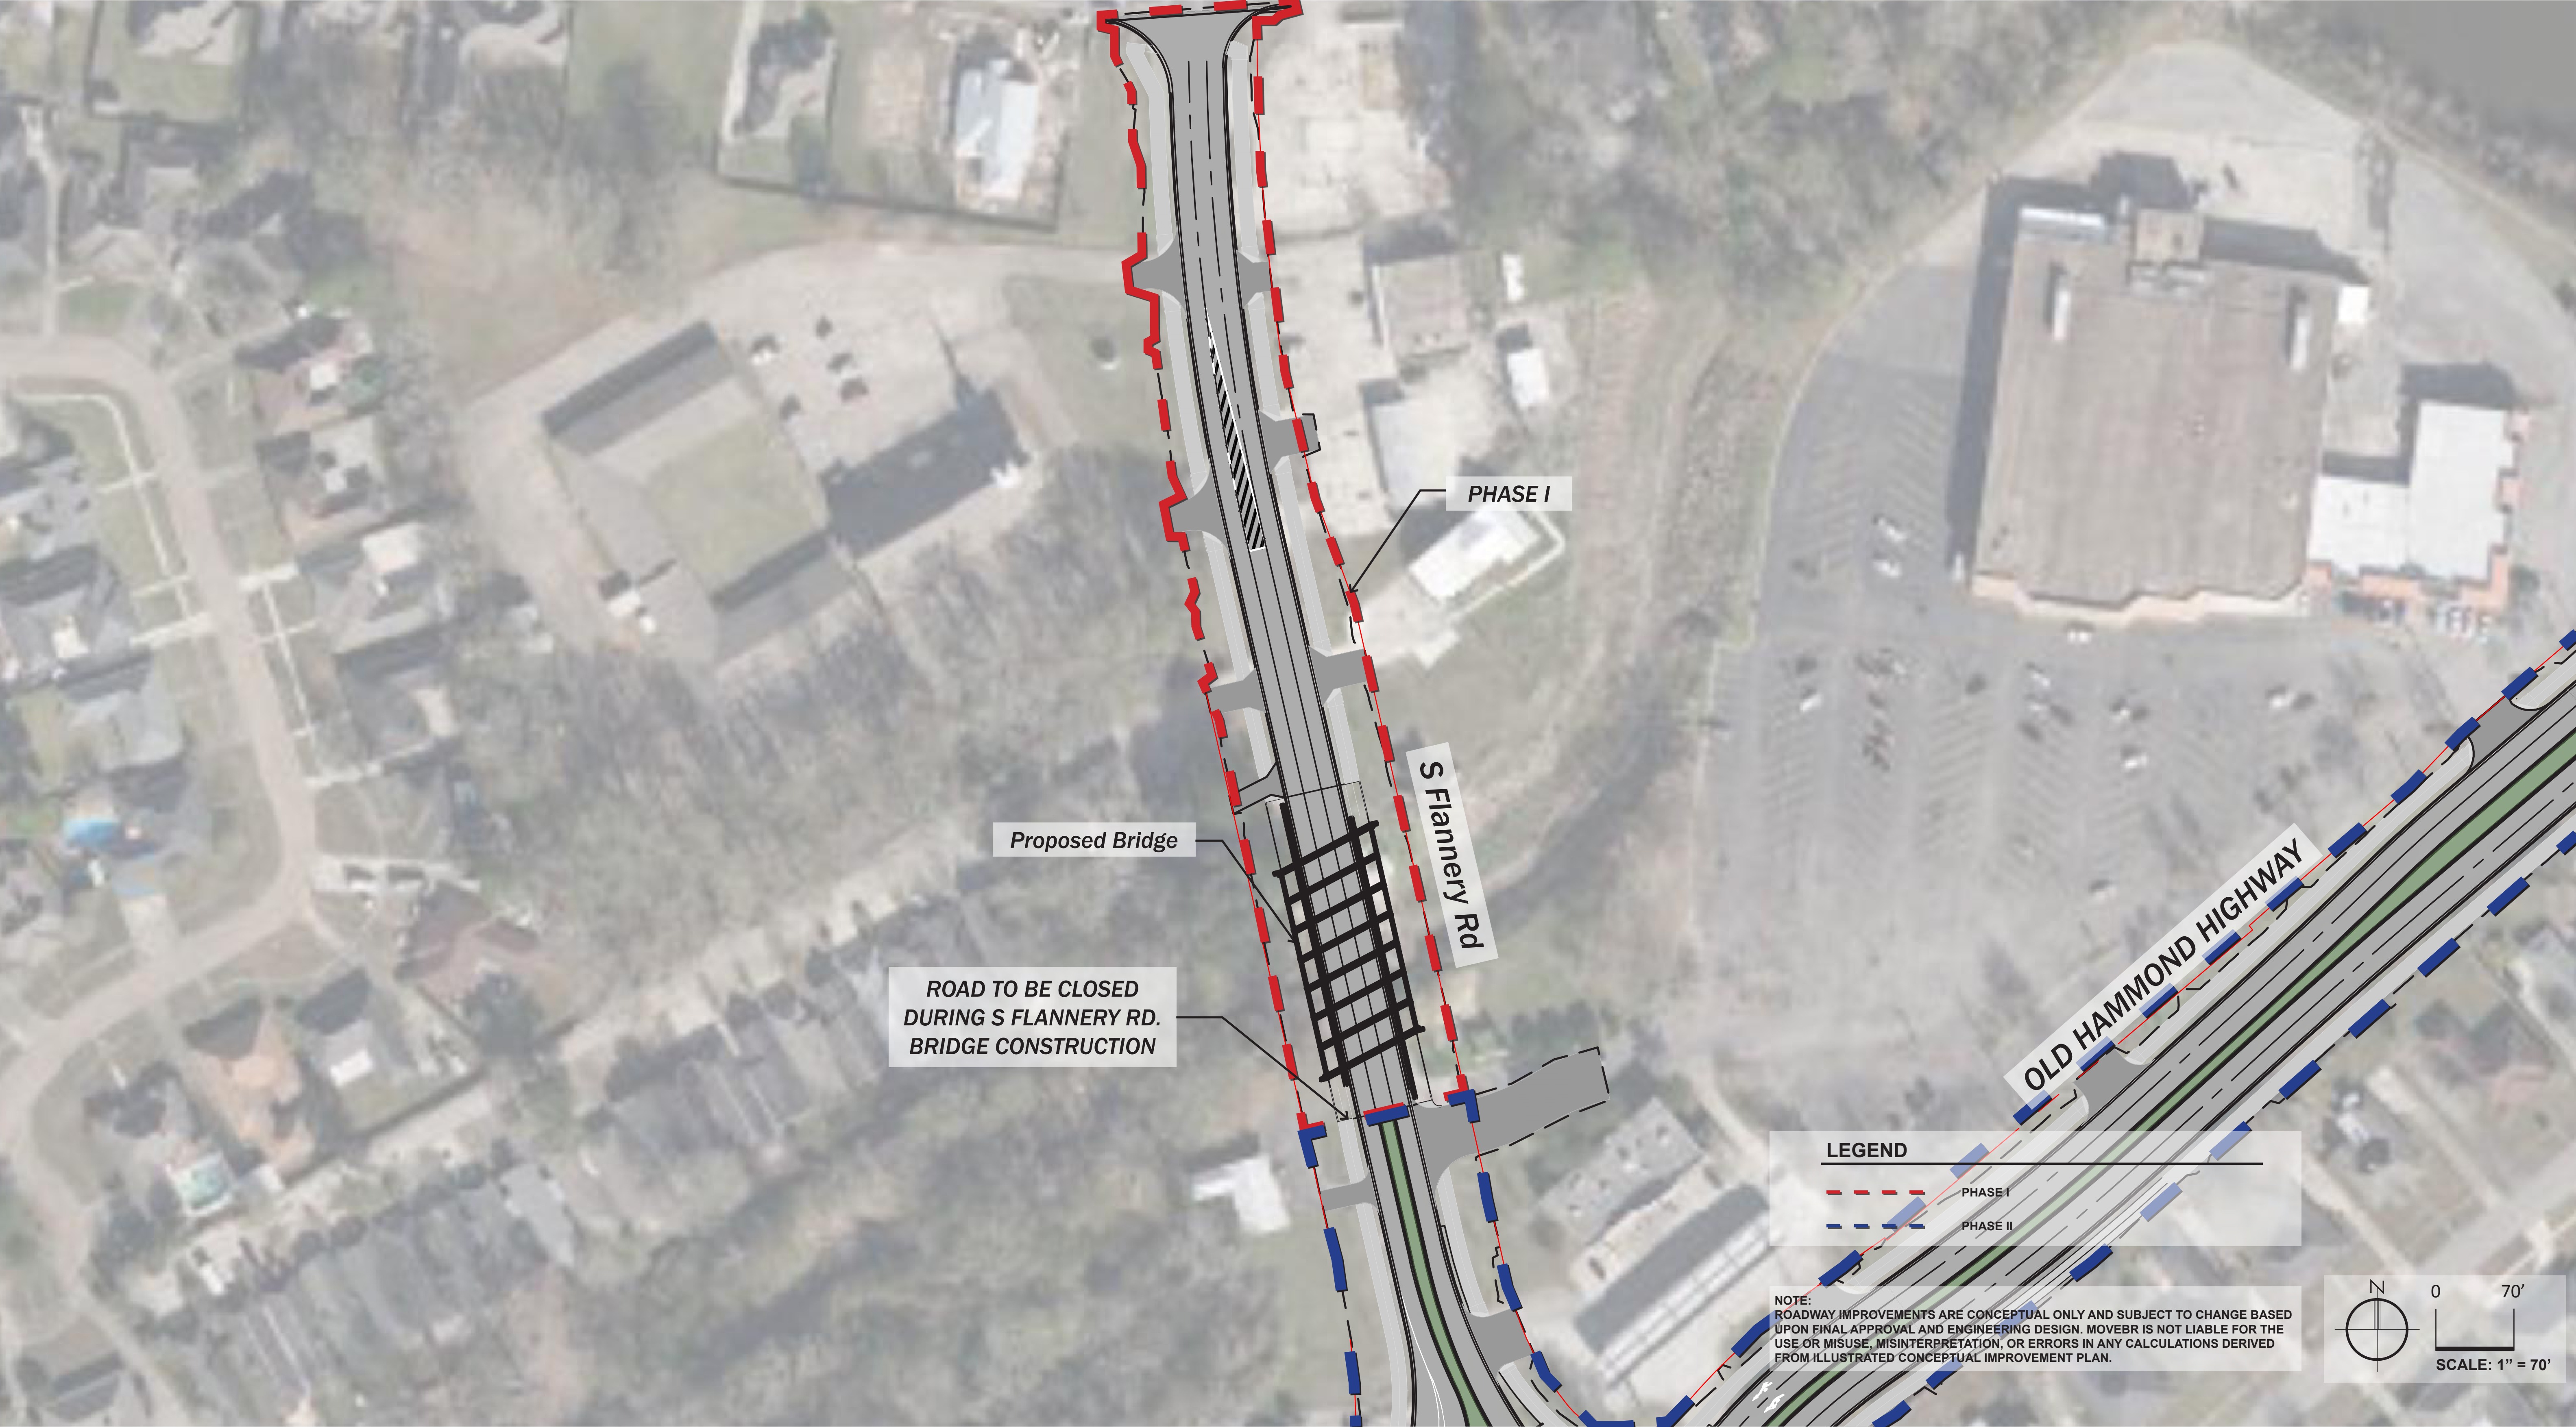

PROPOSED IMPROVEMENT PLAN - CROSS SECTION

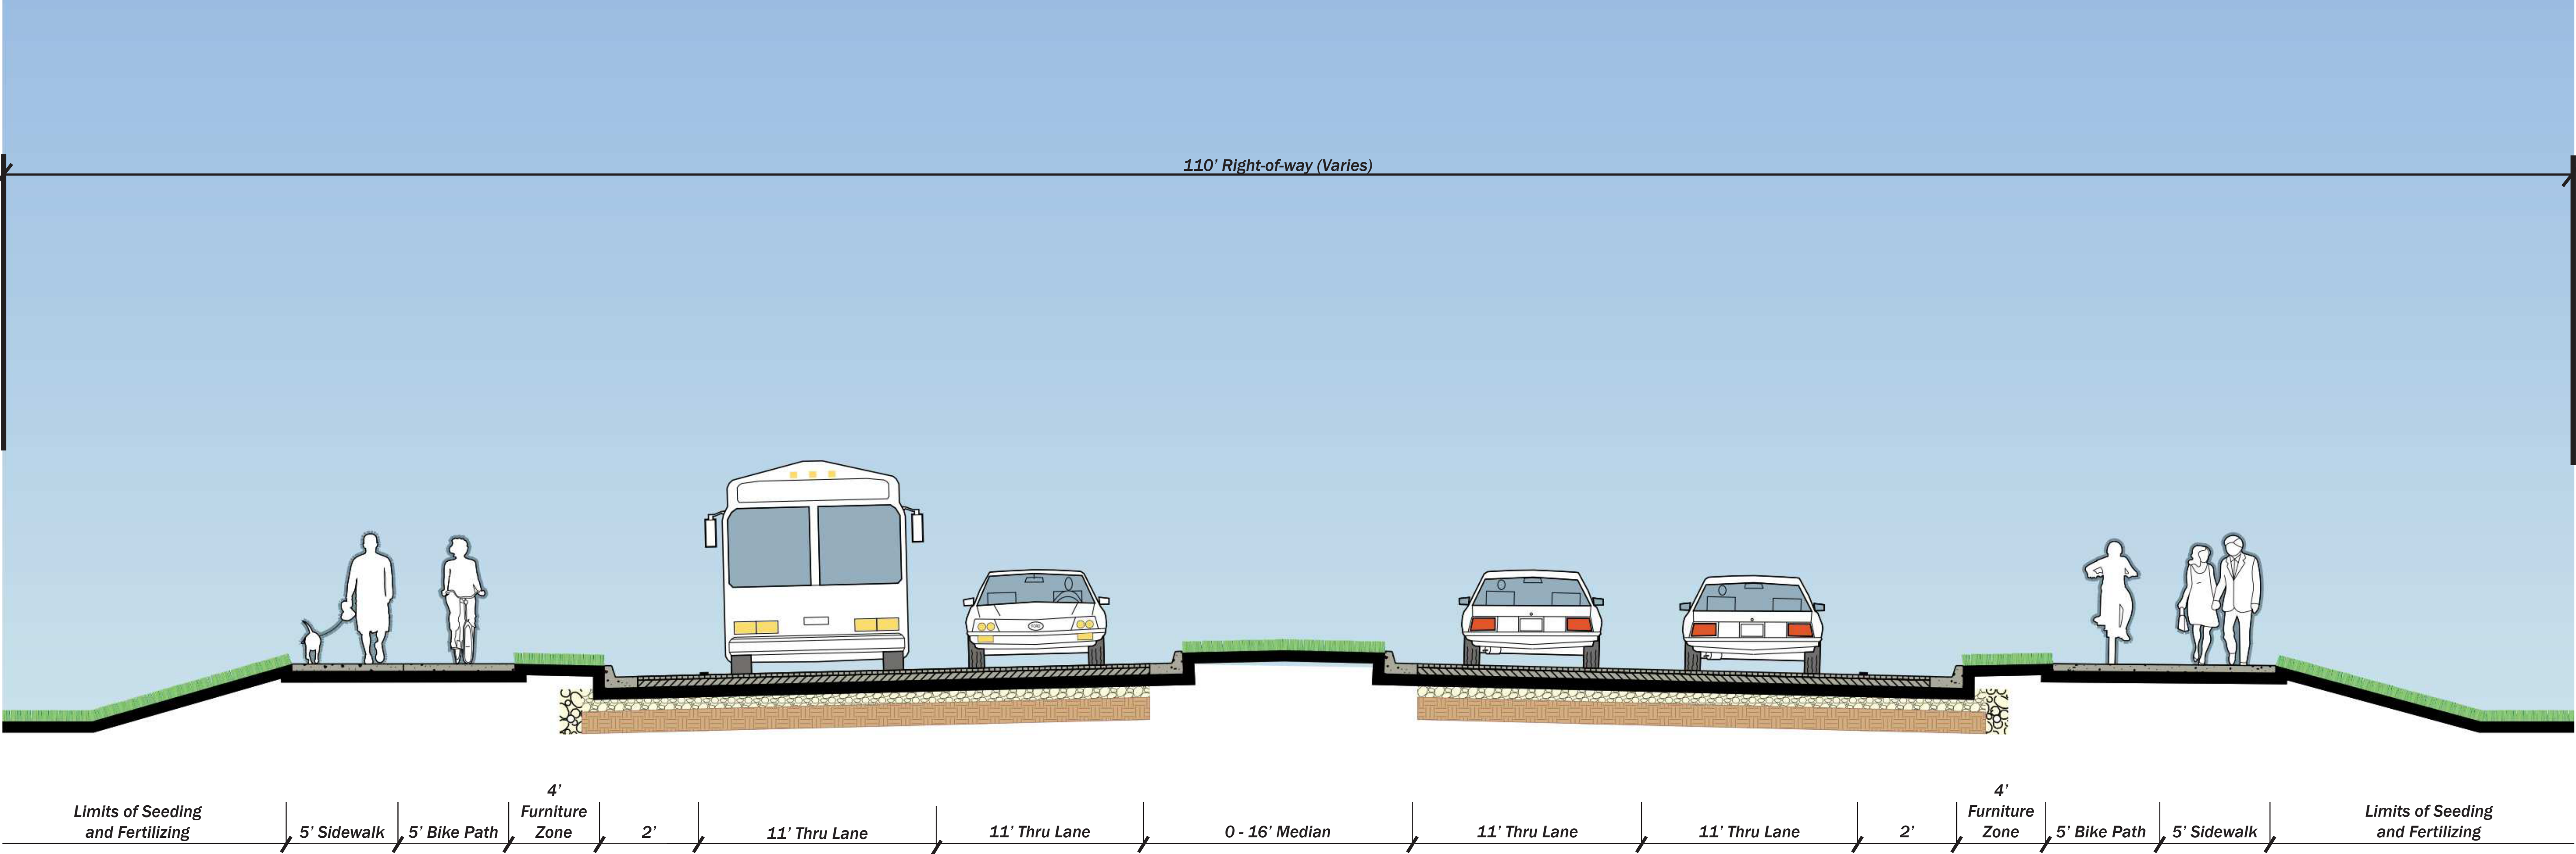

Typical Section AA - Proposed Improvements

Not To Scale