


# PROPOSED IMPROVEMENT PLAN - OVERALL ALIGNMENT



PROPOSED IMPROVEMENT PLAN - OVERALL ALIGNMENT



# PROPOSED IMPROVEMENT PLAN - CROSS SECTION

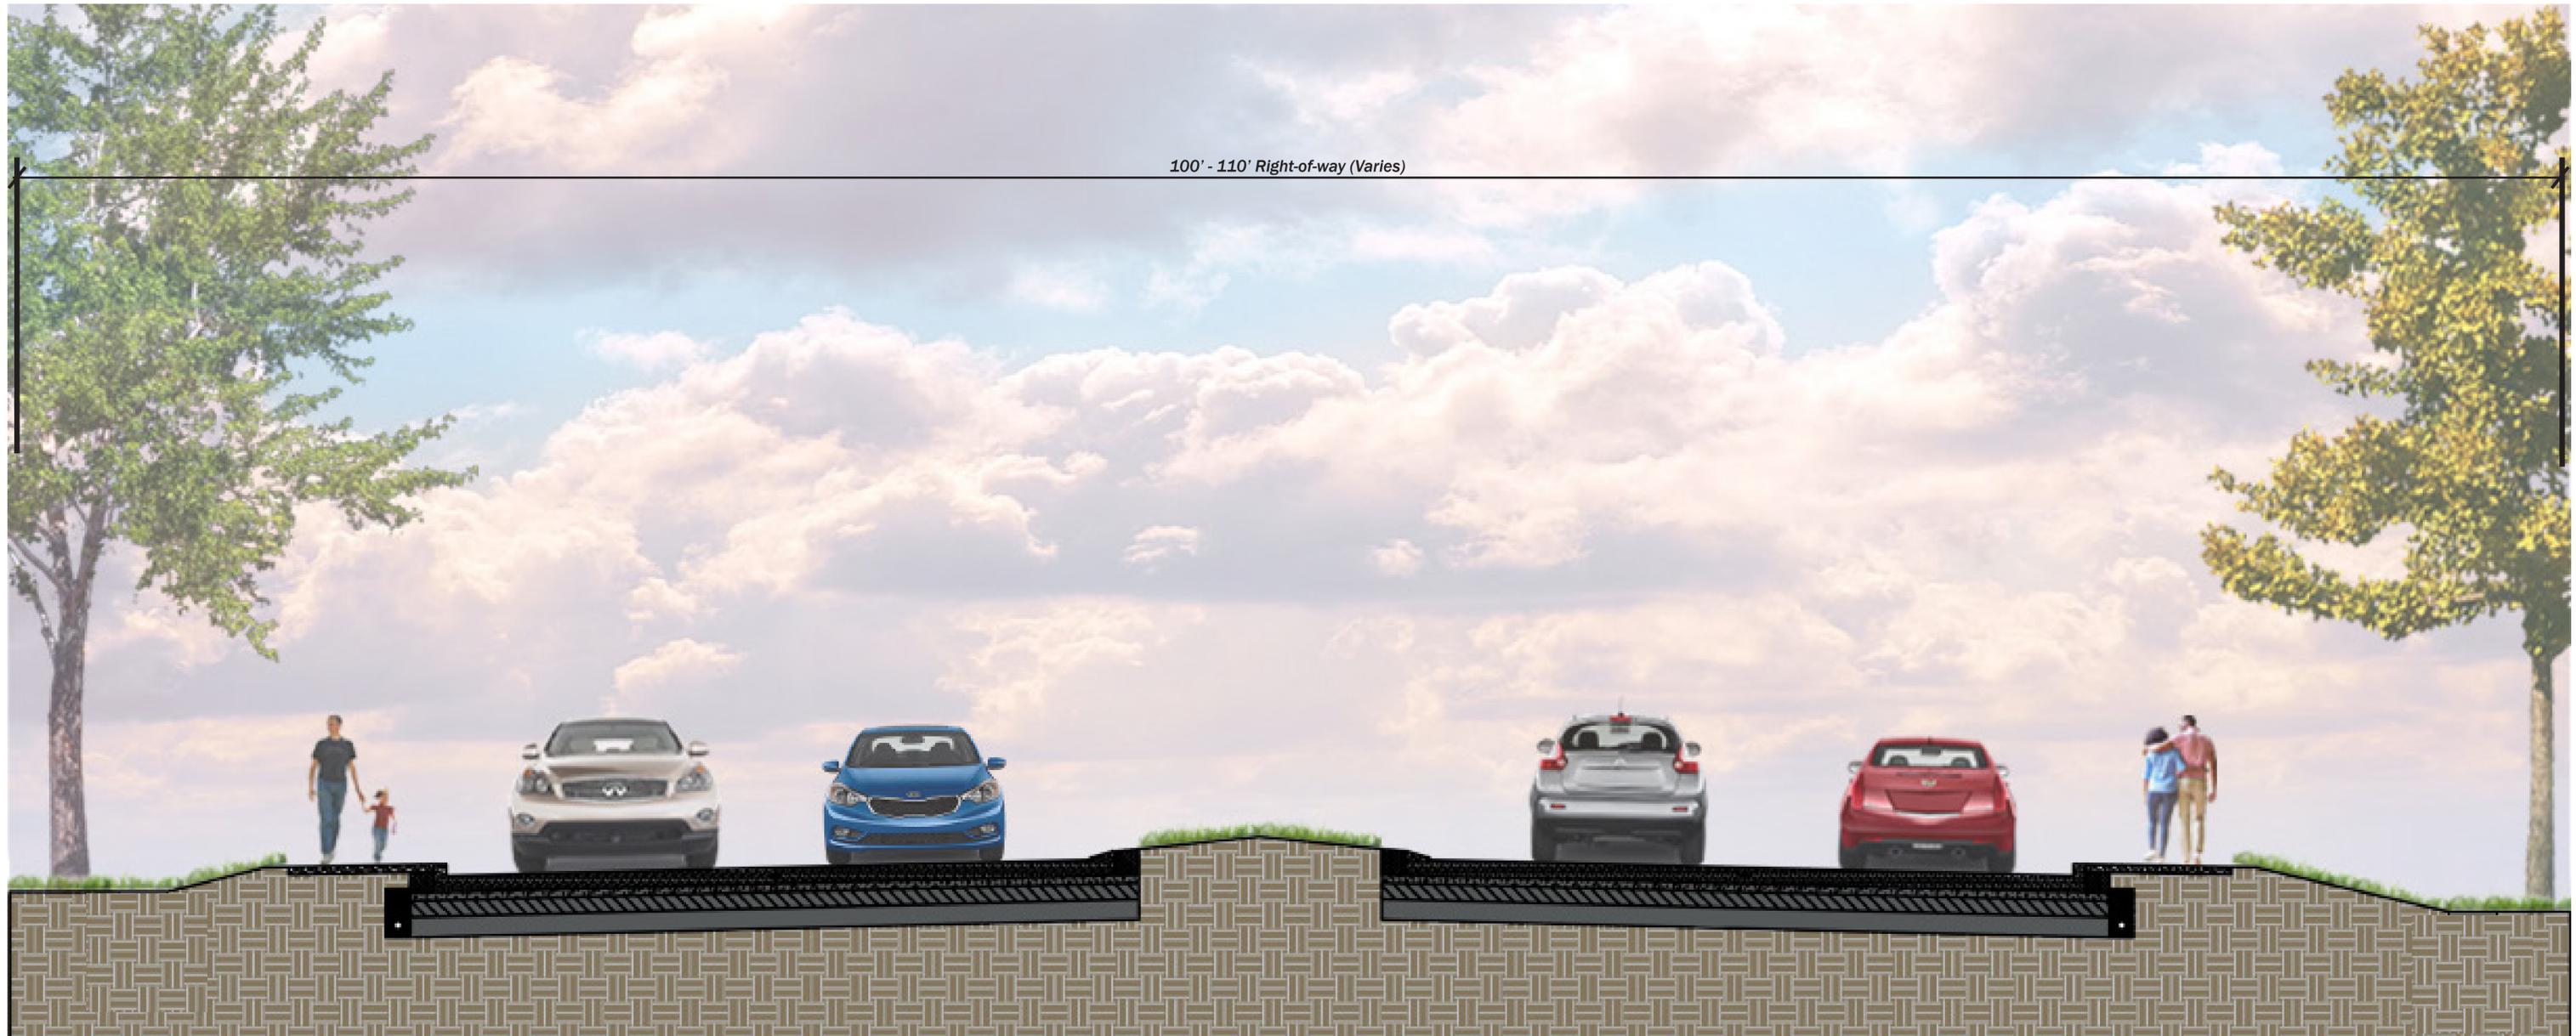

100' - 110' Right-of-way (Varies)



Typical Section BB - Proposed Improvements (Fountainblue Drive - Hammond Manor Drive)

Not To Scale