

PROPOSED IMPROVEMENT PLAN - OVERALL ALIGNMENT

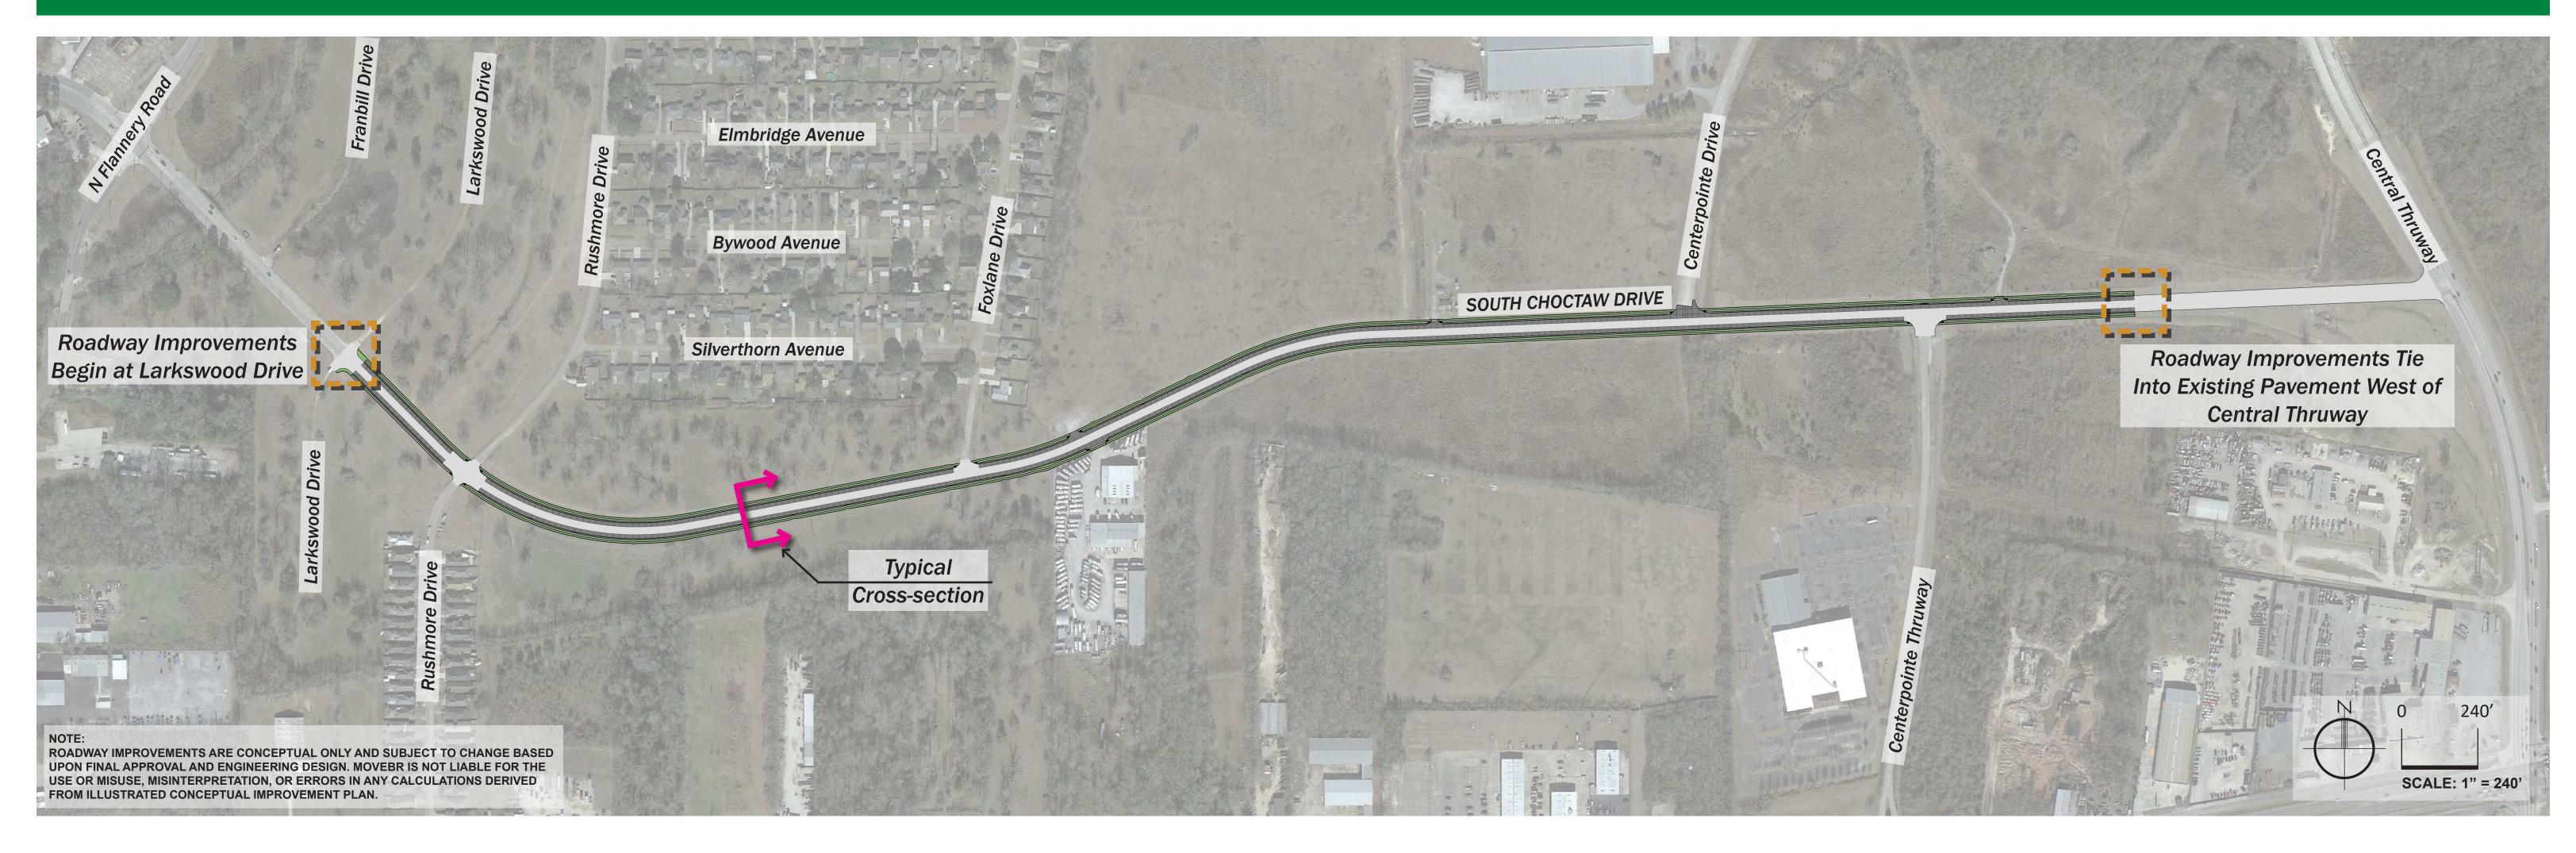


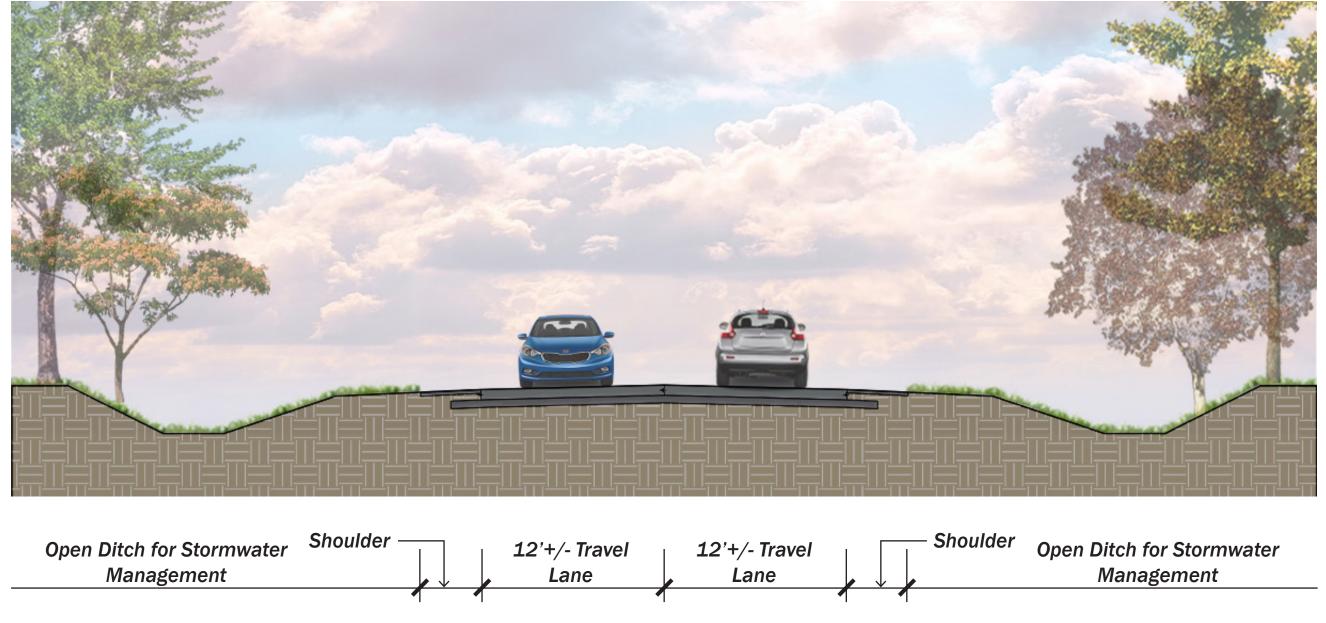

Typical Section - Existing Conditions

Not To Scale

S. CHOCTAW DRIVE

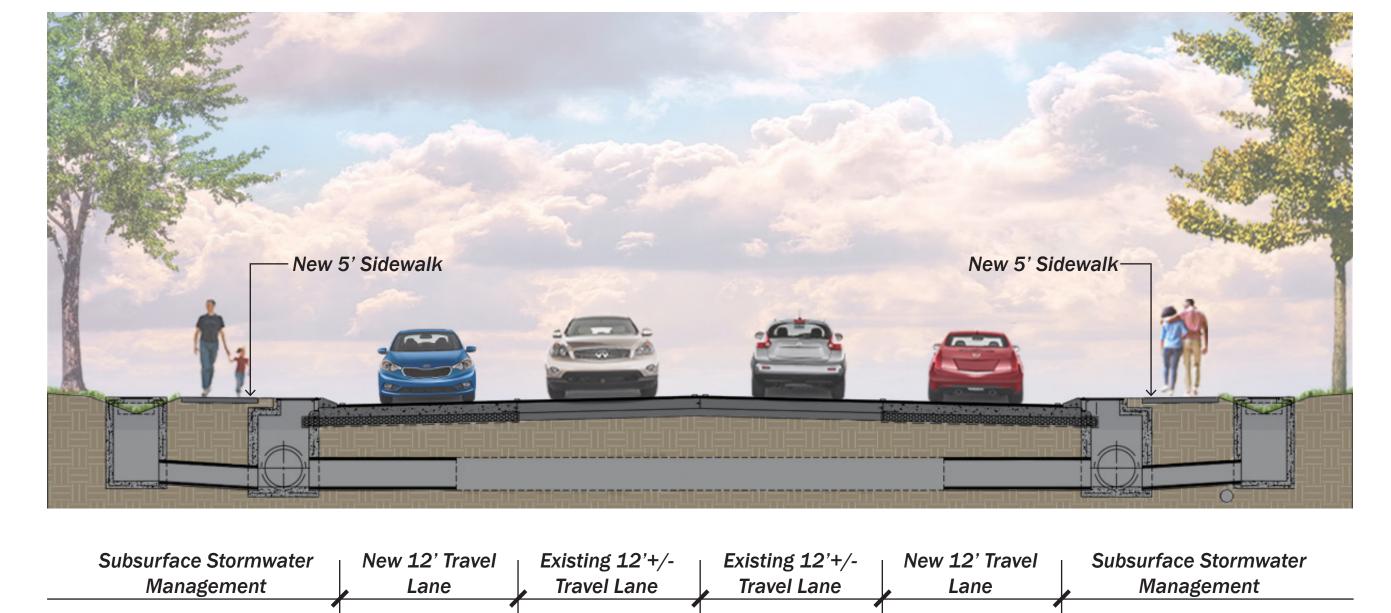

Typical Section - Proposed Improvements

Not To Scale