



EXISTING SHARP ROAD (LOOKING NORTH)




PROPOSED SHARP ROAD (LOOKING NORTH)
CLASSIQUE DR. TO MOLLYLEA DR.


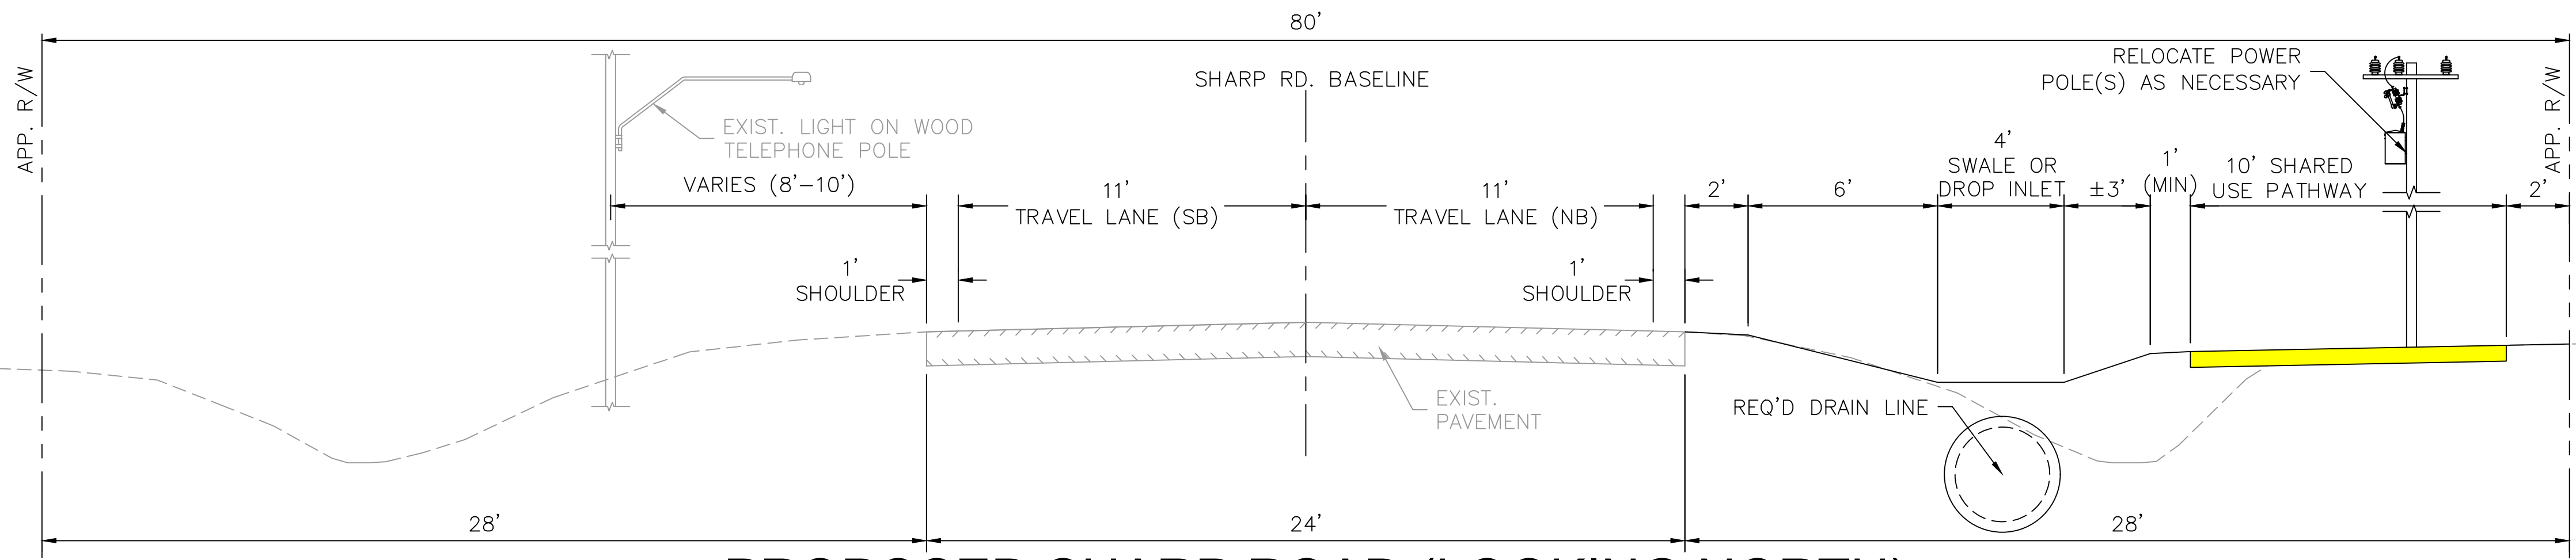


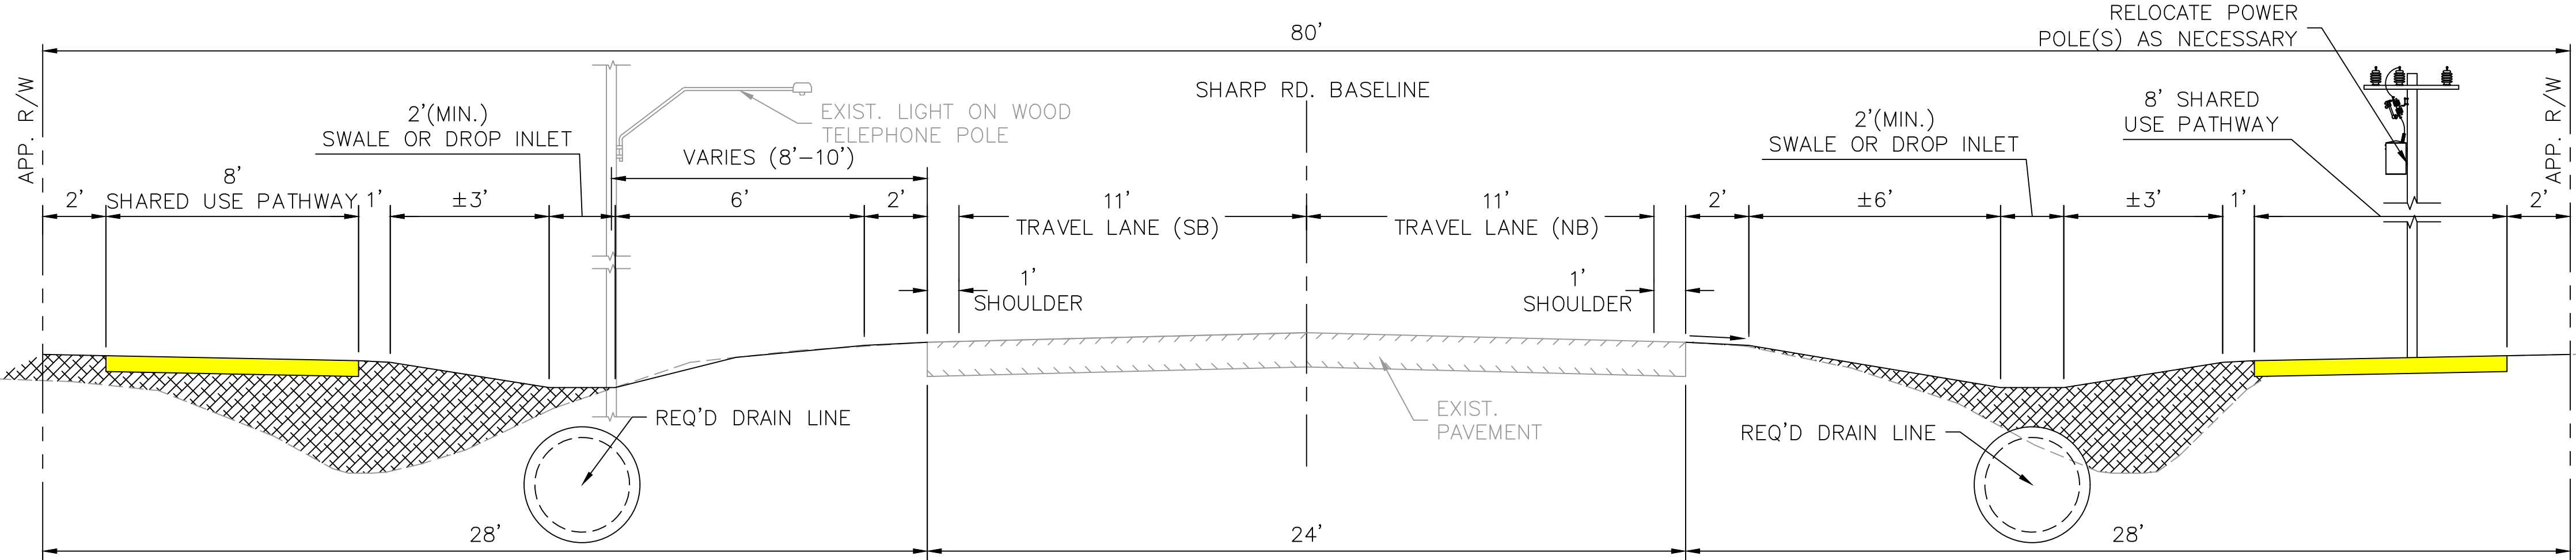

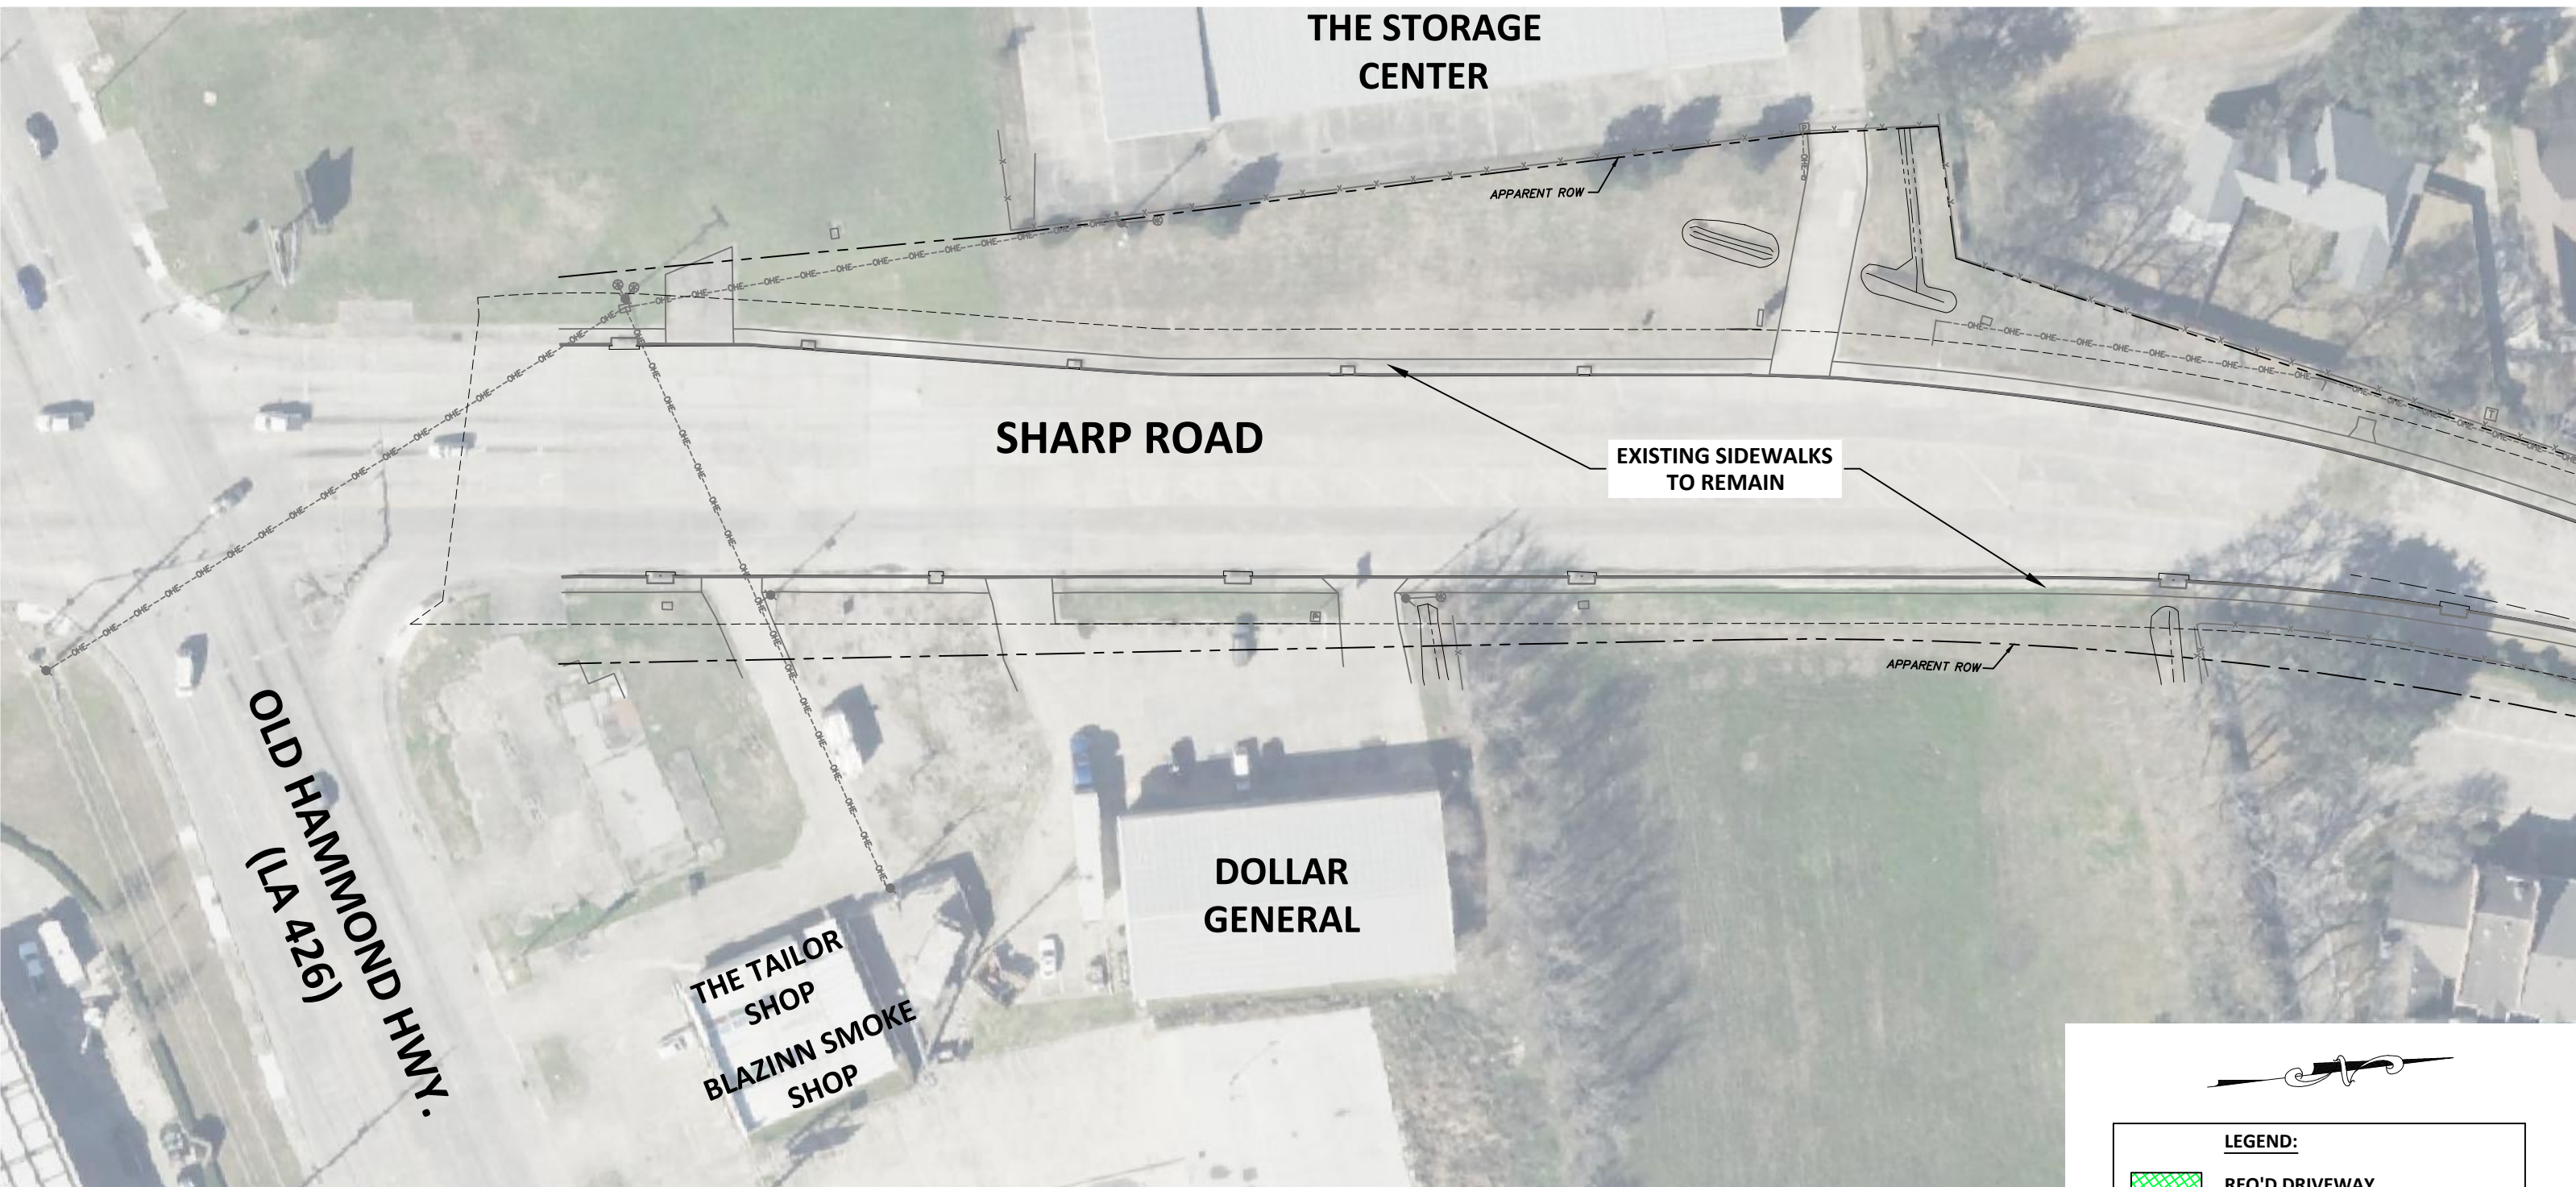

PROPOSED SHARP ROAD (LOOKING NORTH)
MOLLYLEA DR. TO FLORIDA BLVD.


SHARP ROAD (AT OLD HAMMOND HIGHWAY)

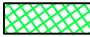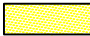






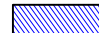
LEGEND:

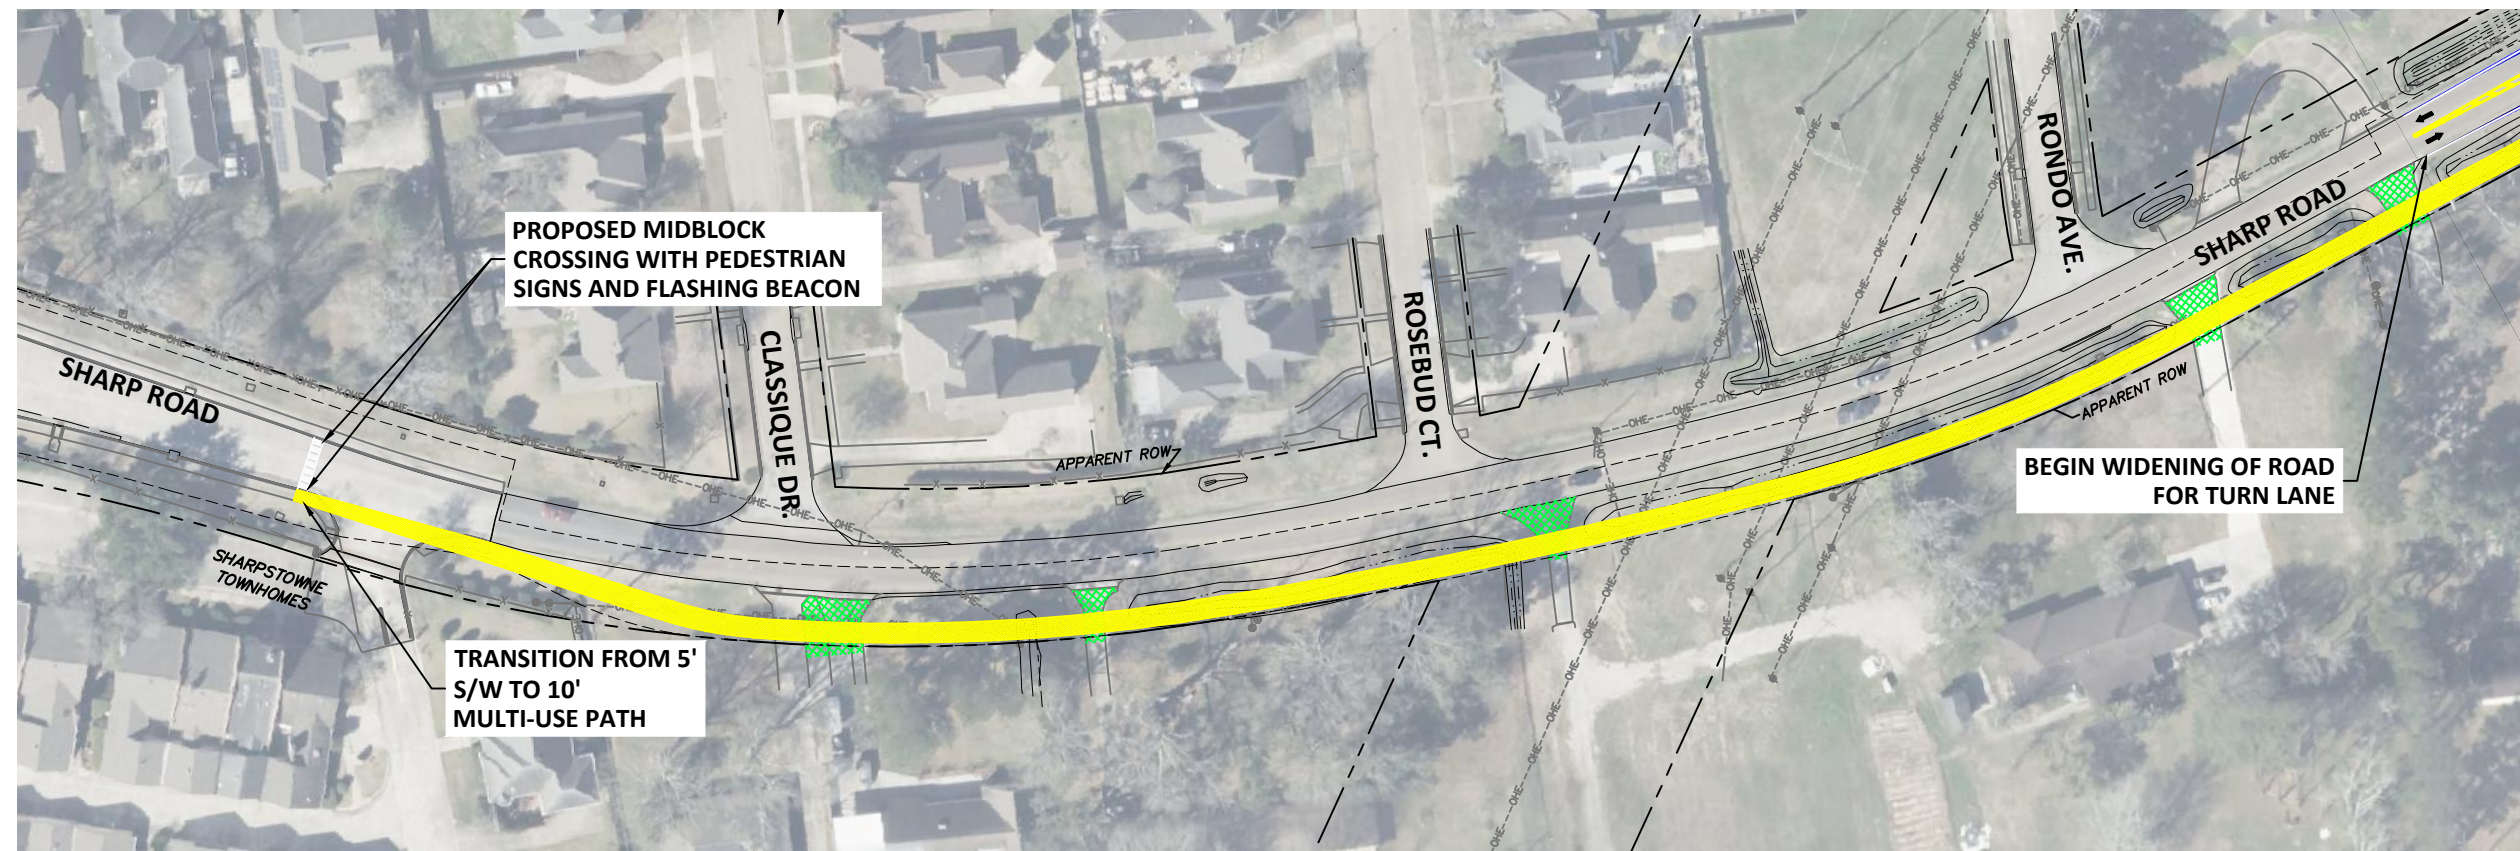
	REQ'D DRIVEWAY
	REQ'D SHARED USE ASPHALT PATH
	REQ'D SIDEWALK
	REQ'D RAISED MEDIAN (GRASS)
	REQ'D CONCRETE PAVEMENT
	ROADWAY IMPROVEMENTS

SHARP ROAD (CONTINUED)




LEGEND:



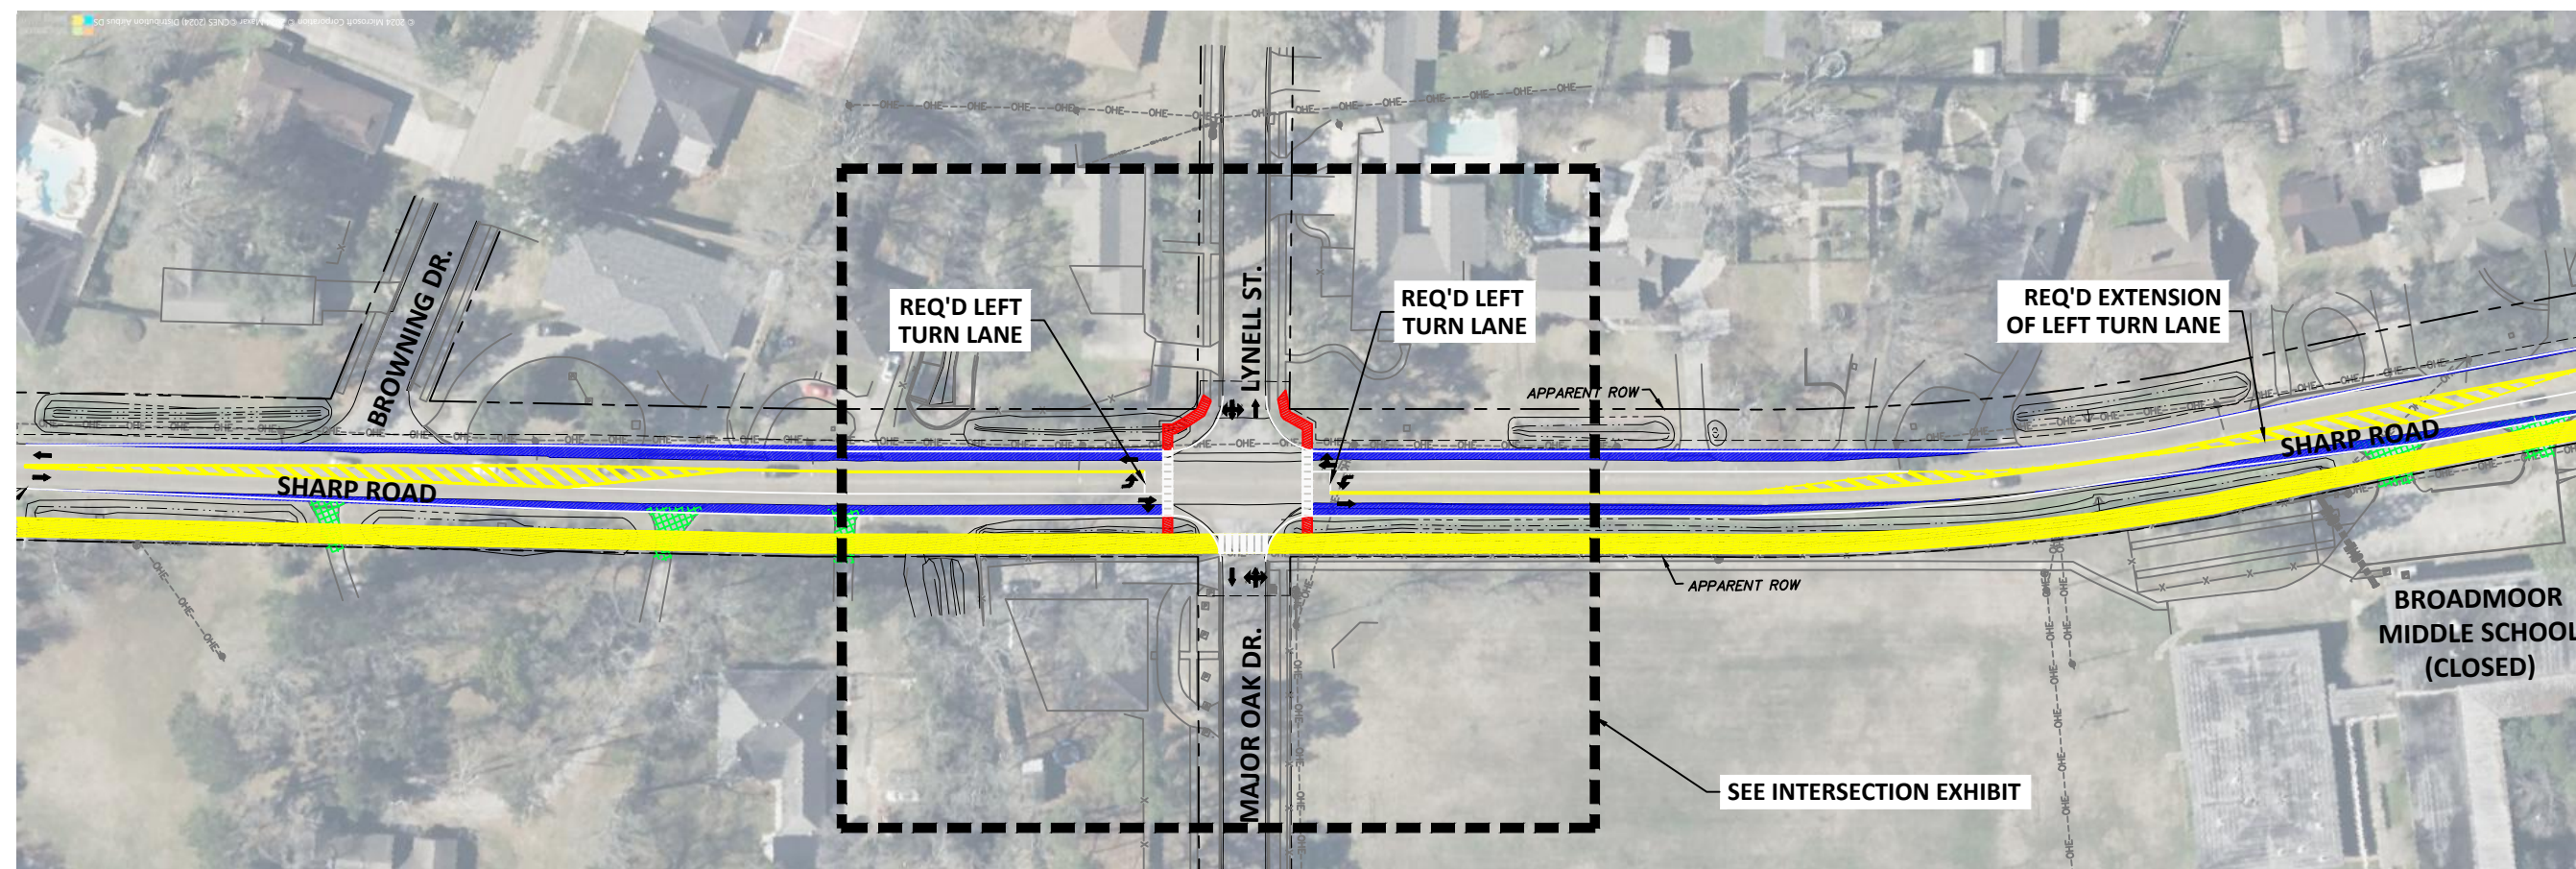

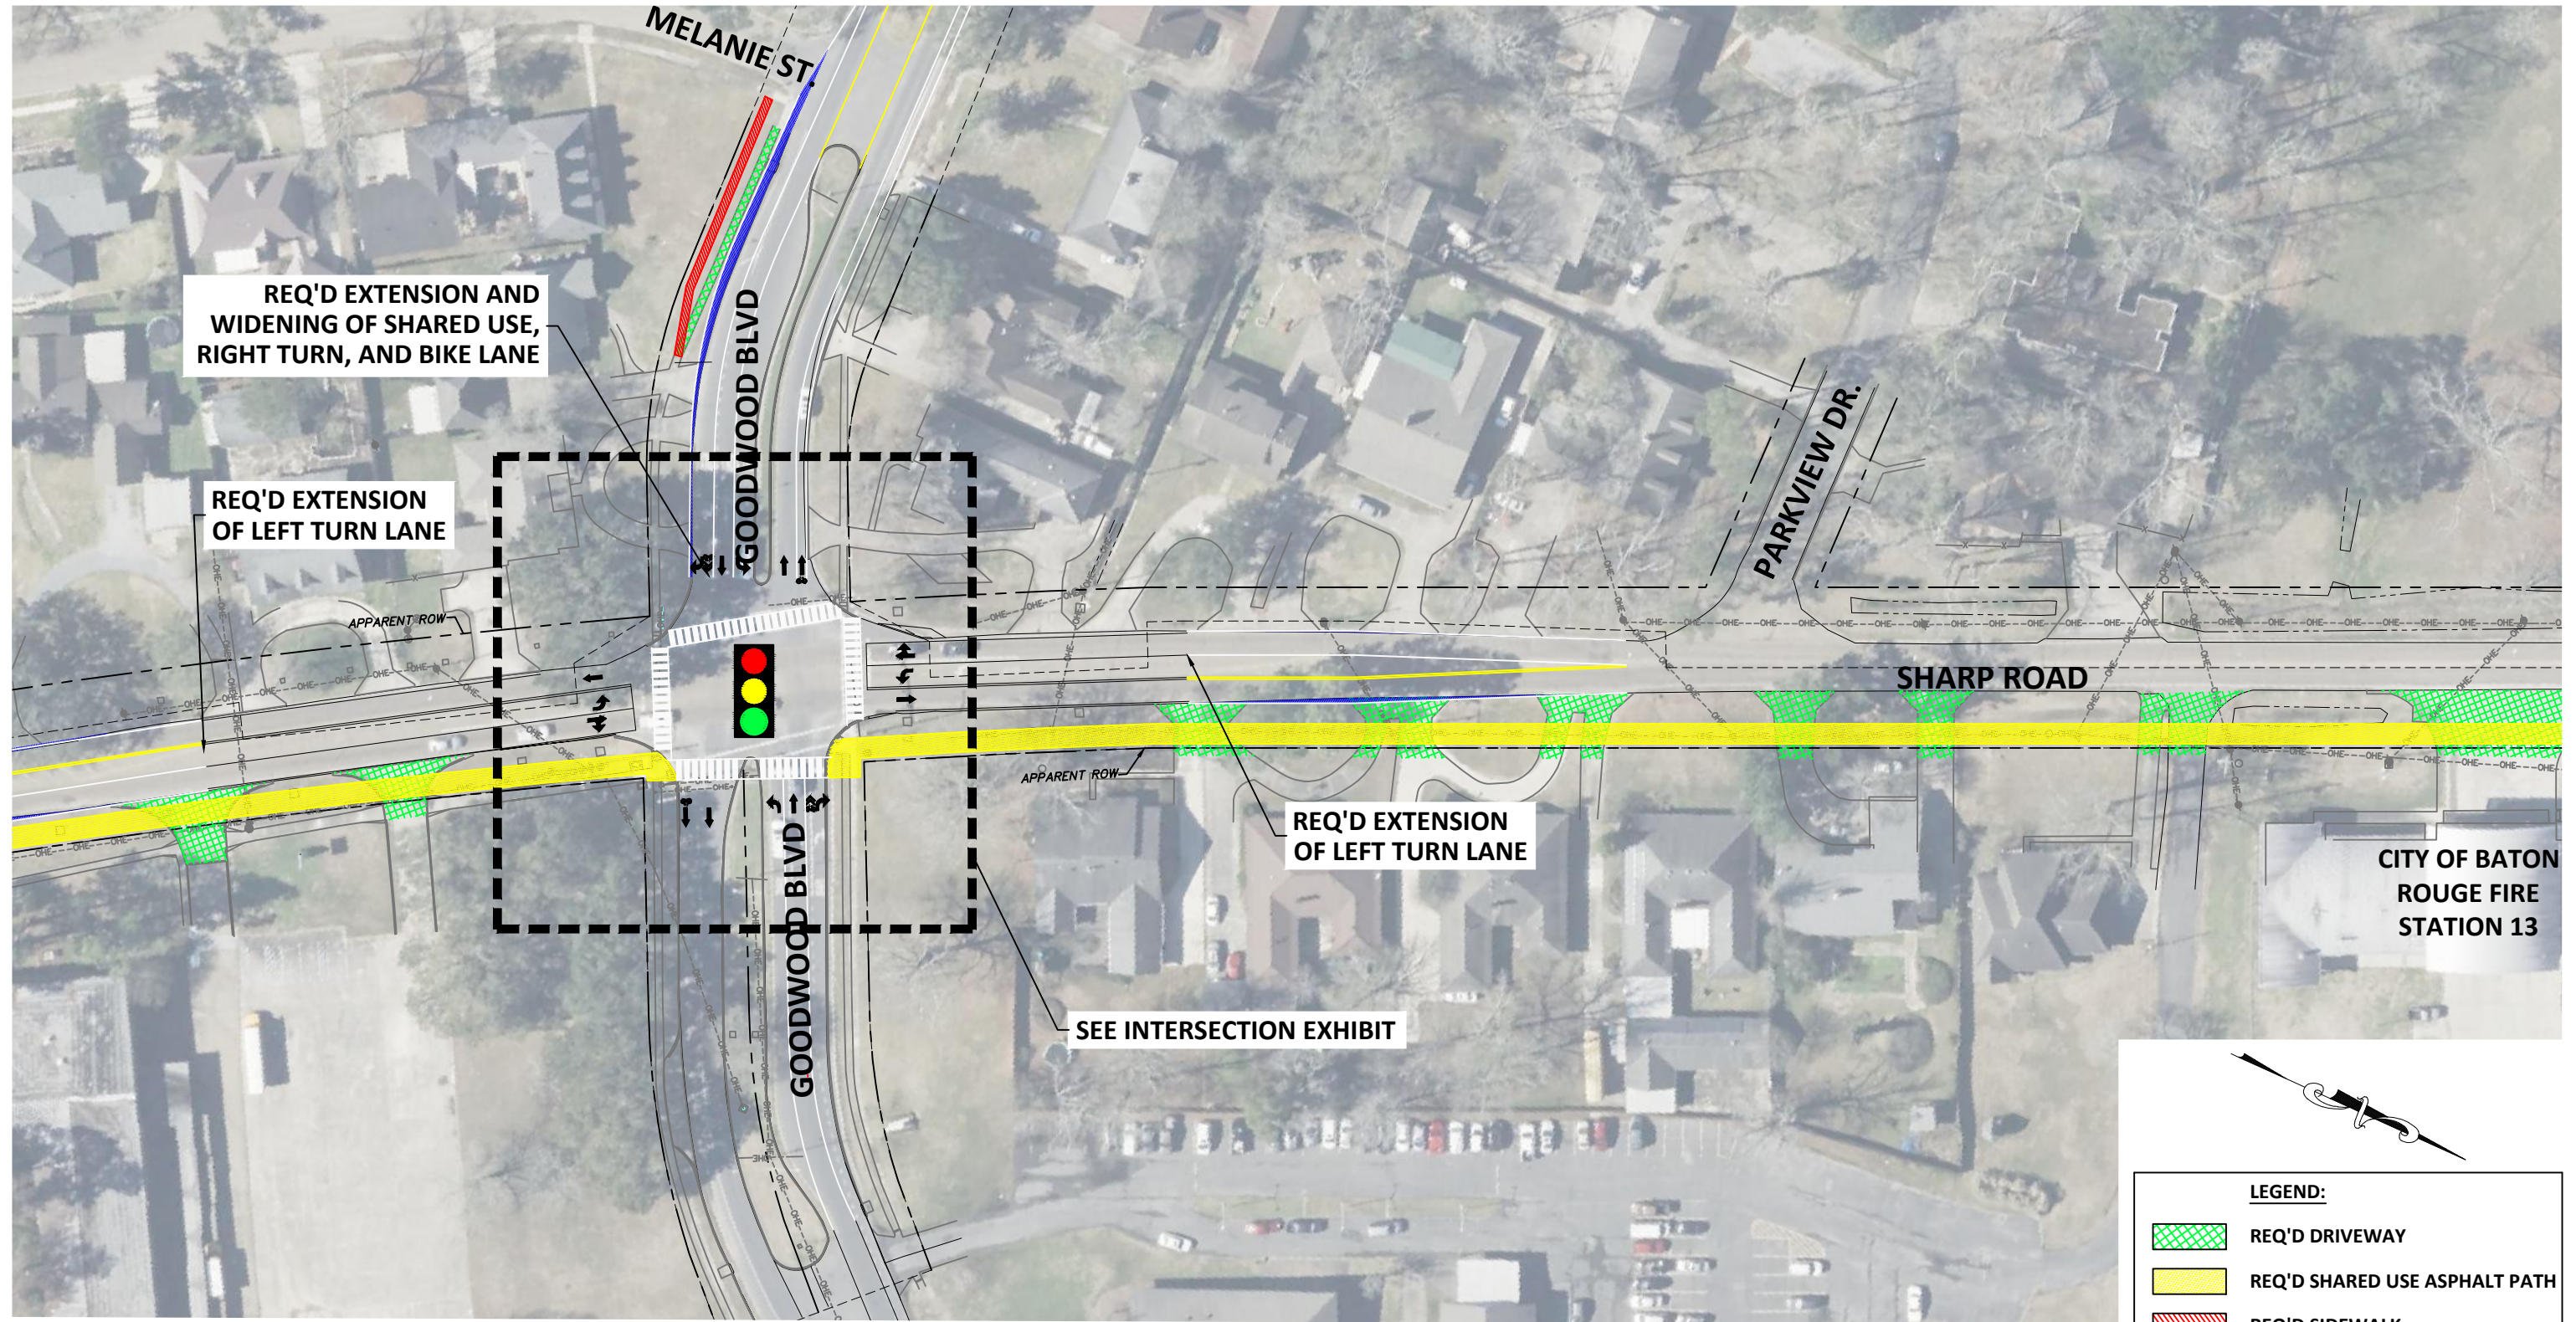

	REQ'D DRIVEWAY
	REQ'D SHARED USE ASPHALT PATH
	REQ'D SIDEWALK
	REQ'D RAISED MEDIAN (GRASS)
	REQ'D CONCRETE PAVEMENT
	ROADWAY IMPROVEMENTS





SHARP ROAD (CONTINUED)









LEGEND:

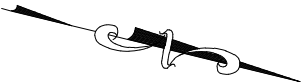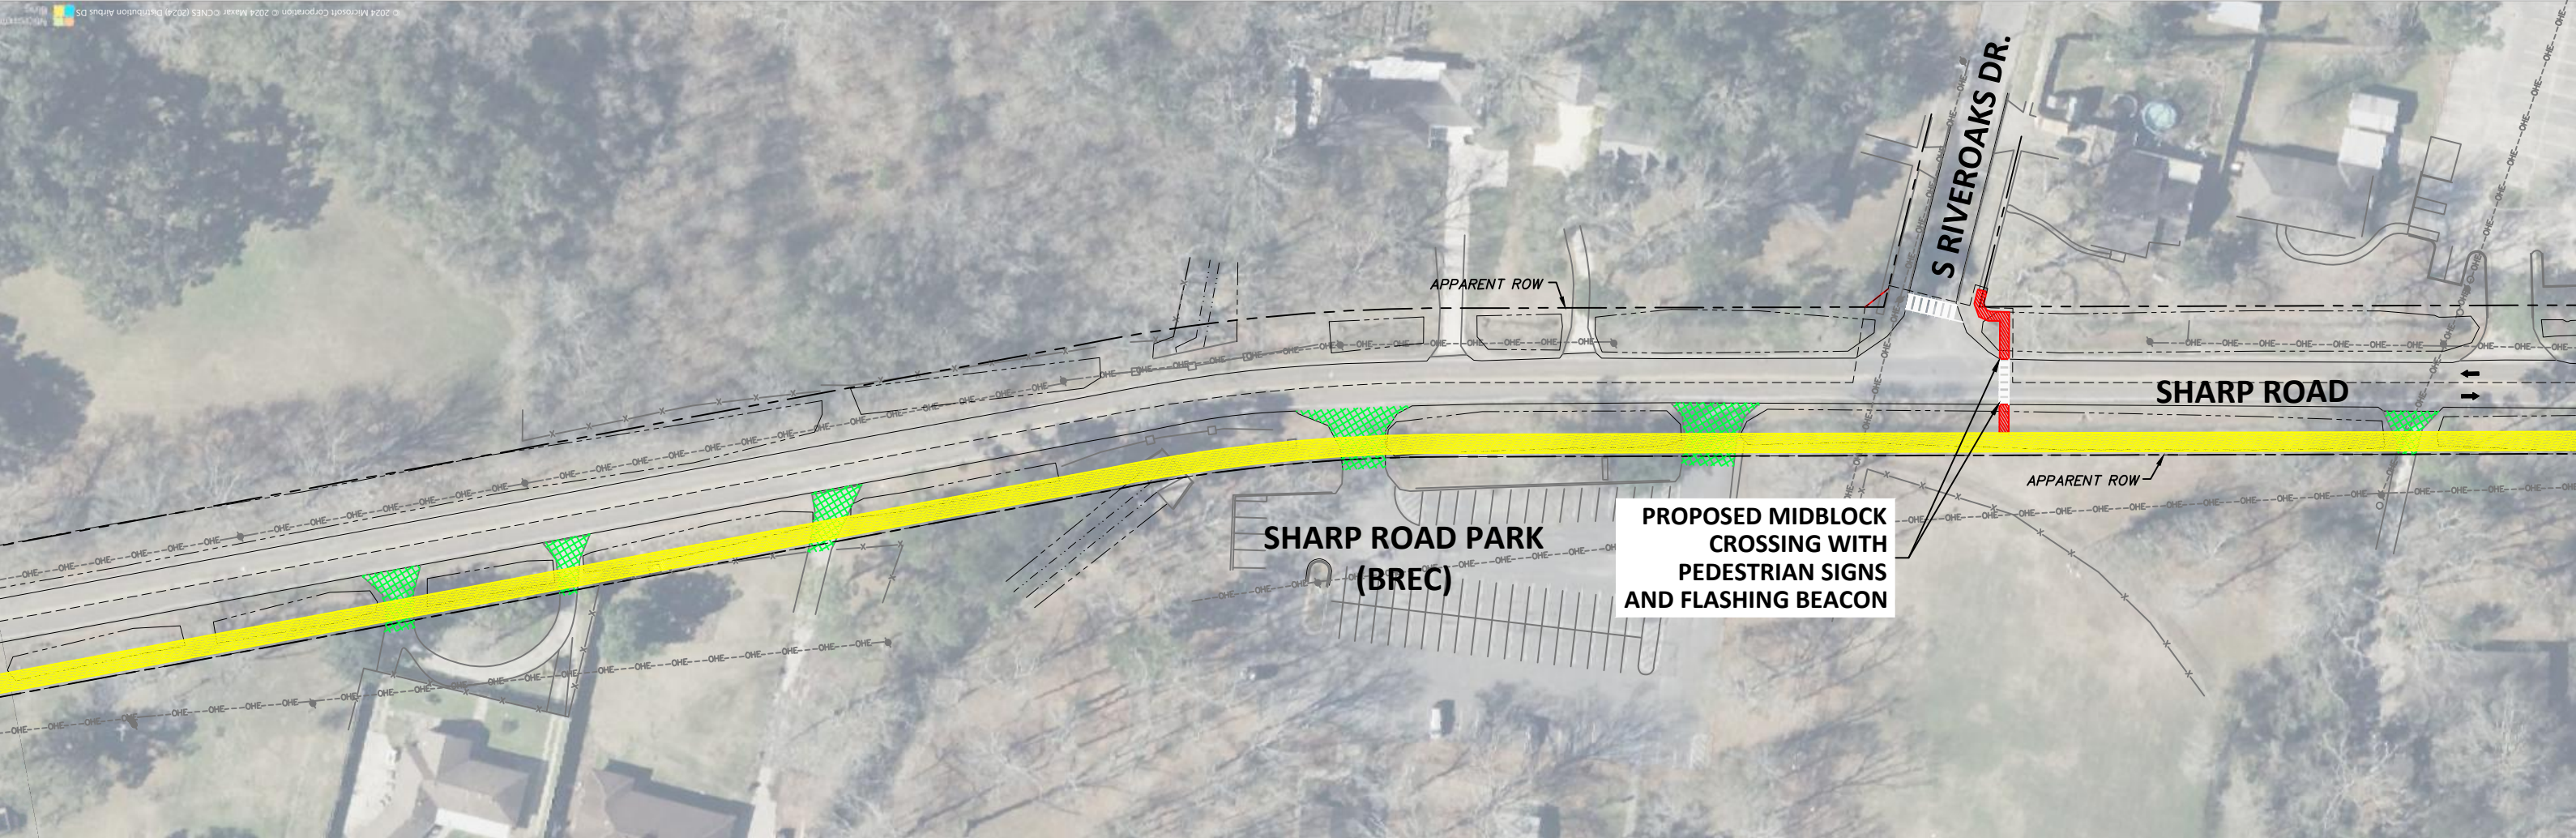
	REQ'D DRIVEWAY
	REQ'D SHARED USE ASPHALT PATH
	REQ'D SIDEWALK
	REQ'D RAISED MEDIAN (GRASS)
	REQ'D CONCRETE PAVEMENT
	ROADWAY IMPROVEMENTS

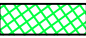SHARP ROAD (CONTINUED)




LEGEND:	
	REQ'D DRIVEWAY
	REQ'D SHARED USE ASPHALT PATH
	REQ'D SIDEWALK
	REQ'D RAISED MEDIAN (GRASS)
	REQ'D CONCRETE PAVEMENT
	ROADWAY IMPROVEMENTS


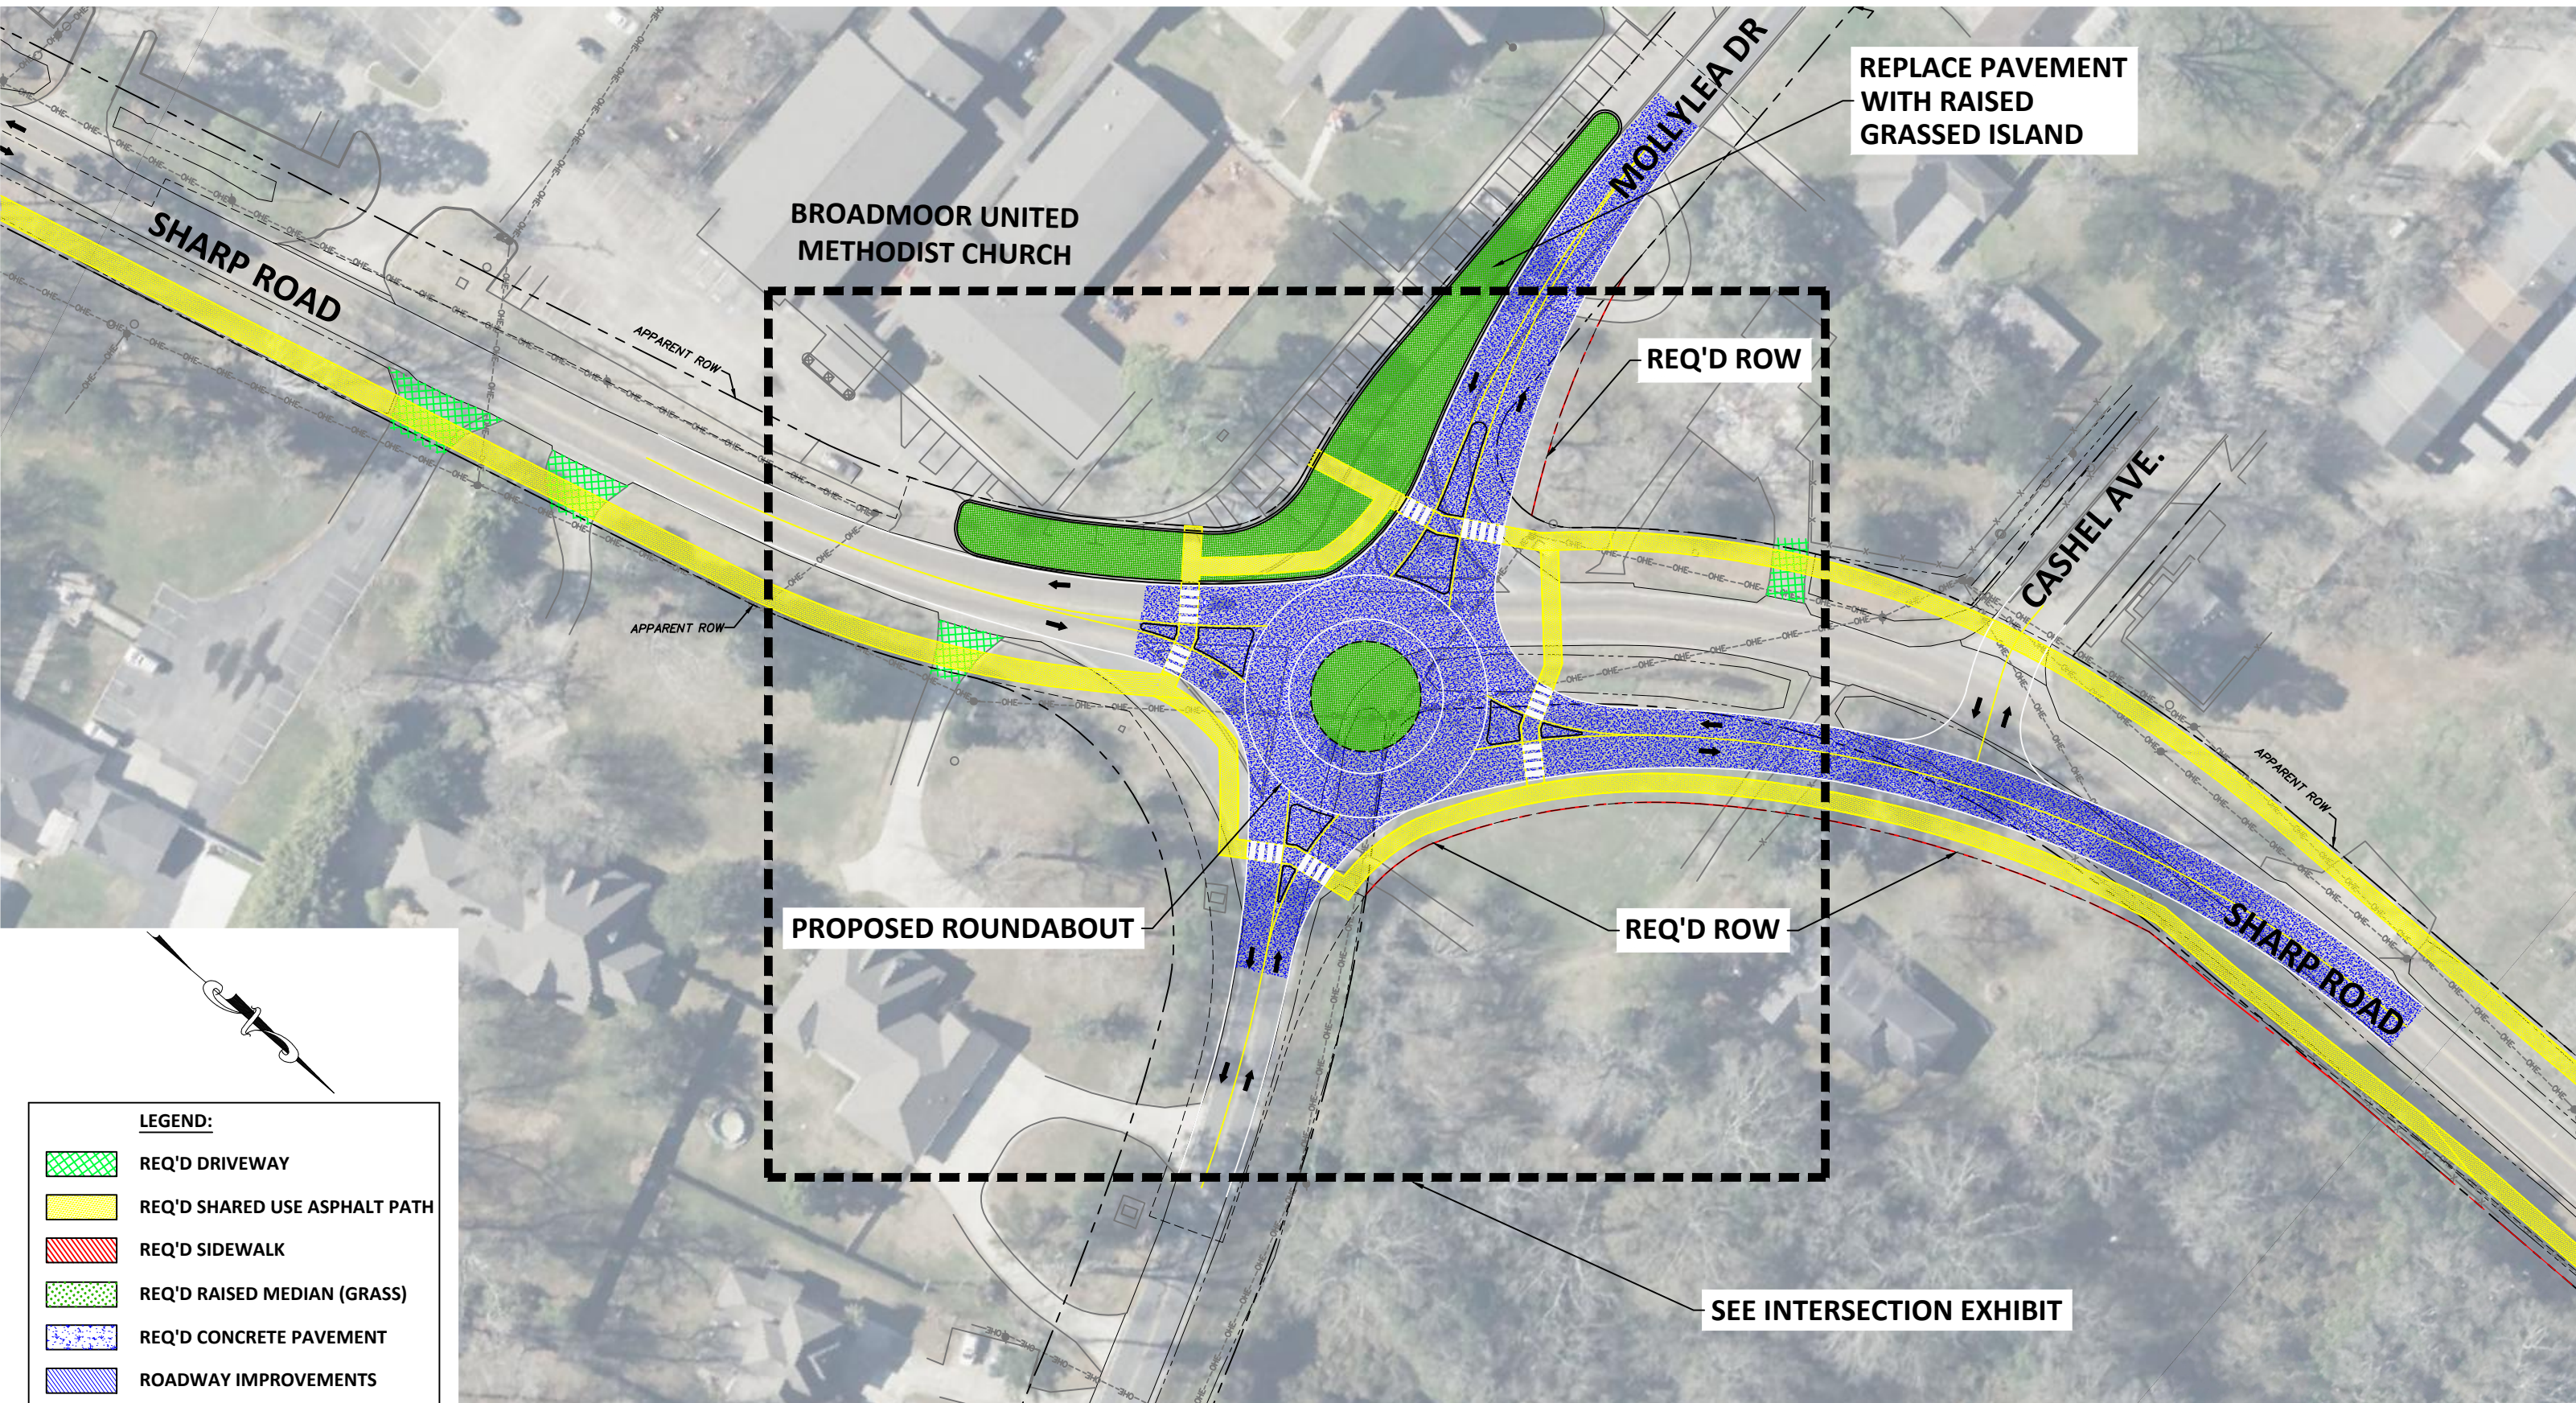




SHARP ROAD (CONTINUED)

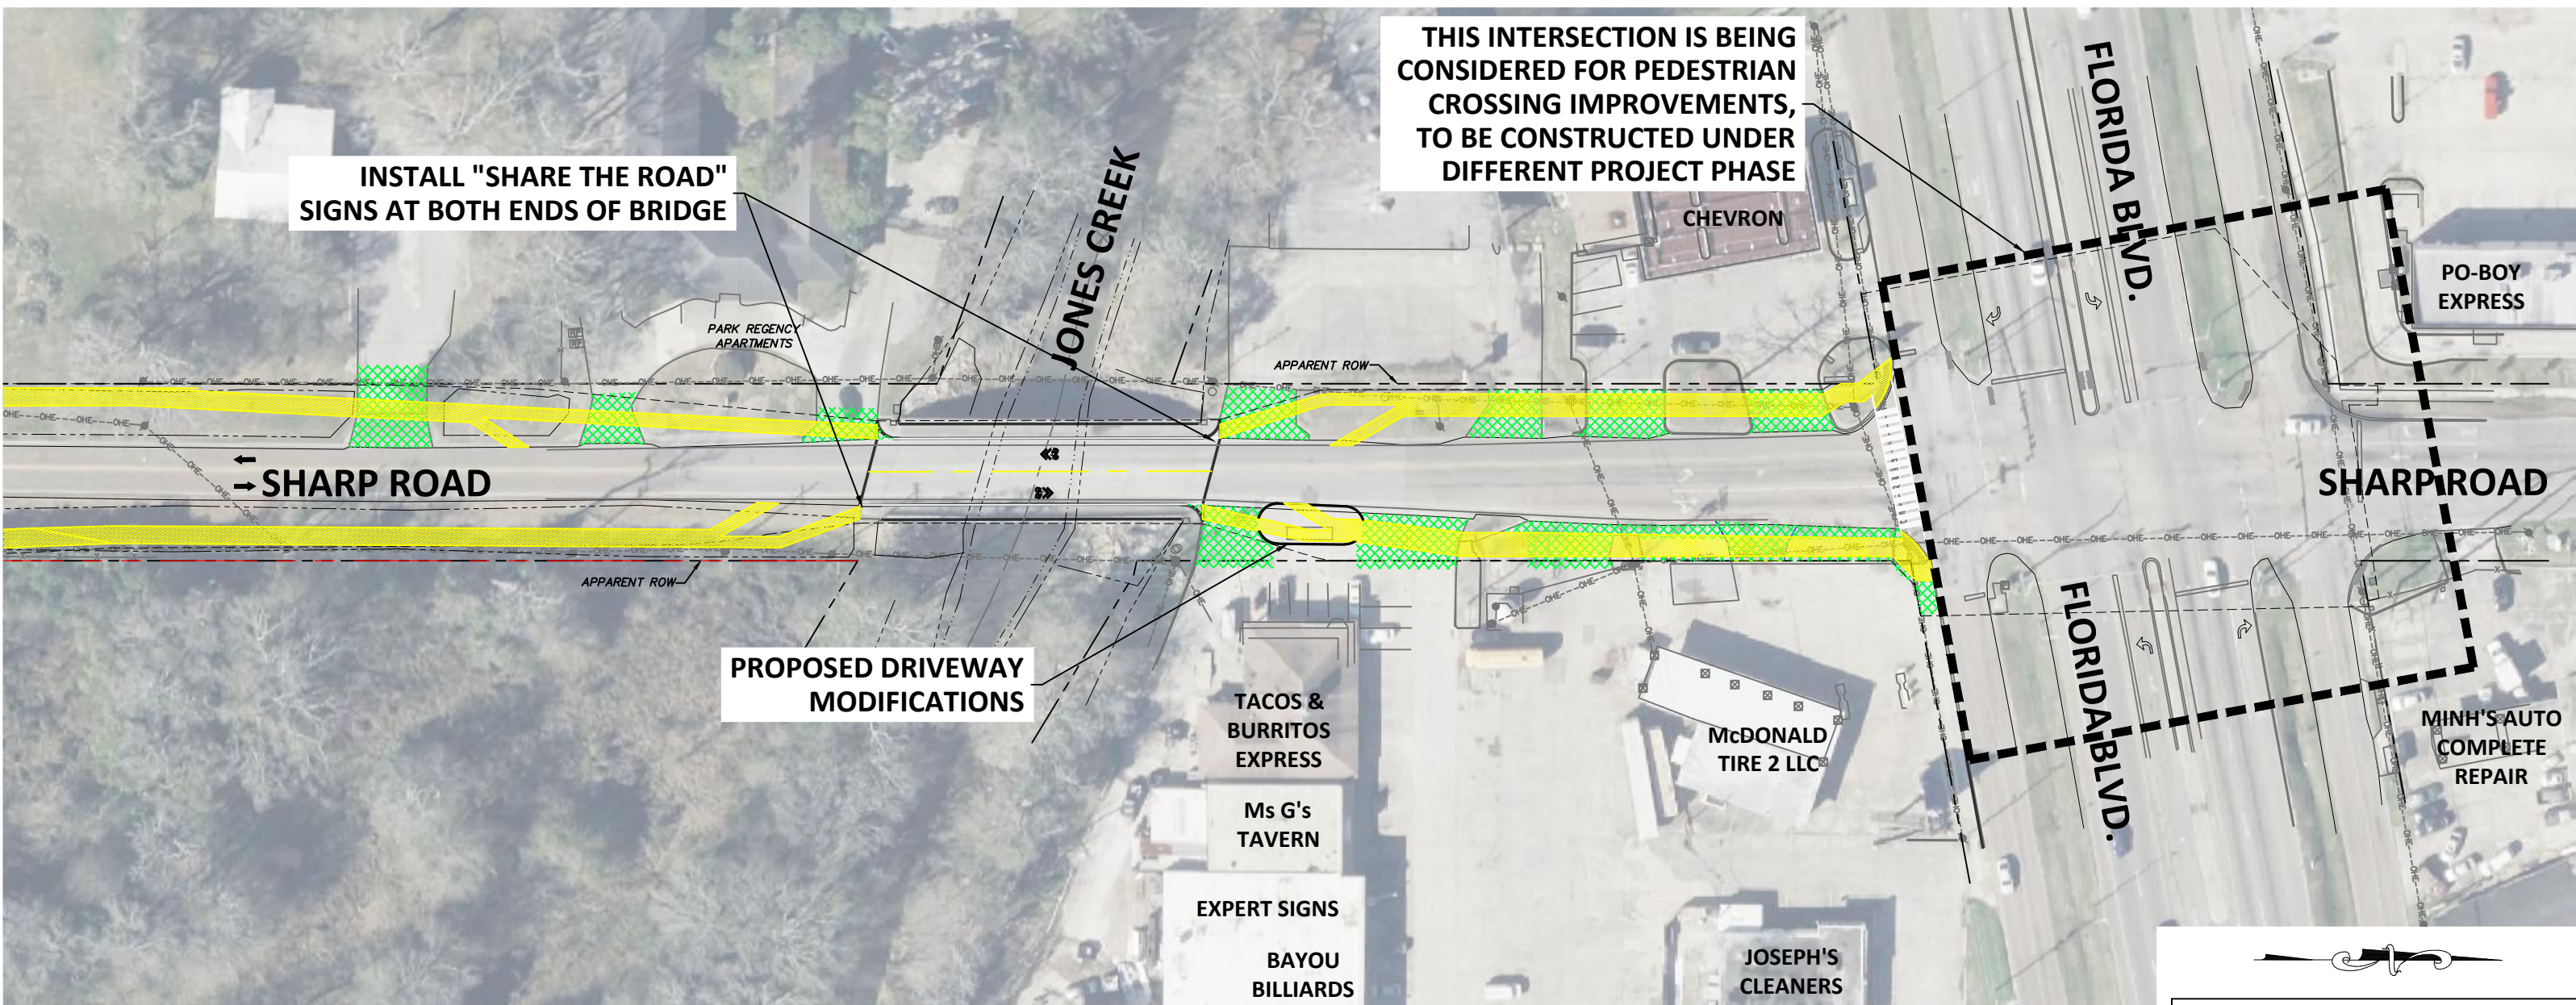


SHARP ROAD (CONTINUED)

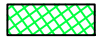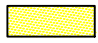


LEGEND:

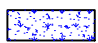	REQ'D DRIVEWAY
	REQ'D SHARED USE ASPHALT PATH
	REQ'D SIDEWALK
	REQ'D RAISED MEDIAN (GRASS)
	REQ'D CONCRETE PAVEMENT
	ROADWAY IMPROVEMENTS

SHARP ROAD (AT MAJOR OAK DR./LYNELL ST.)

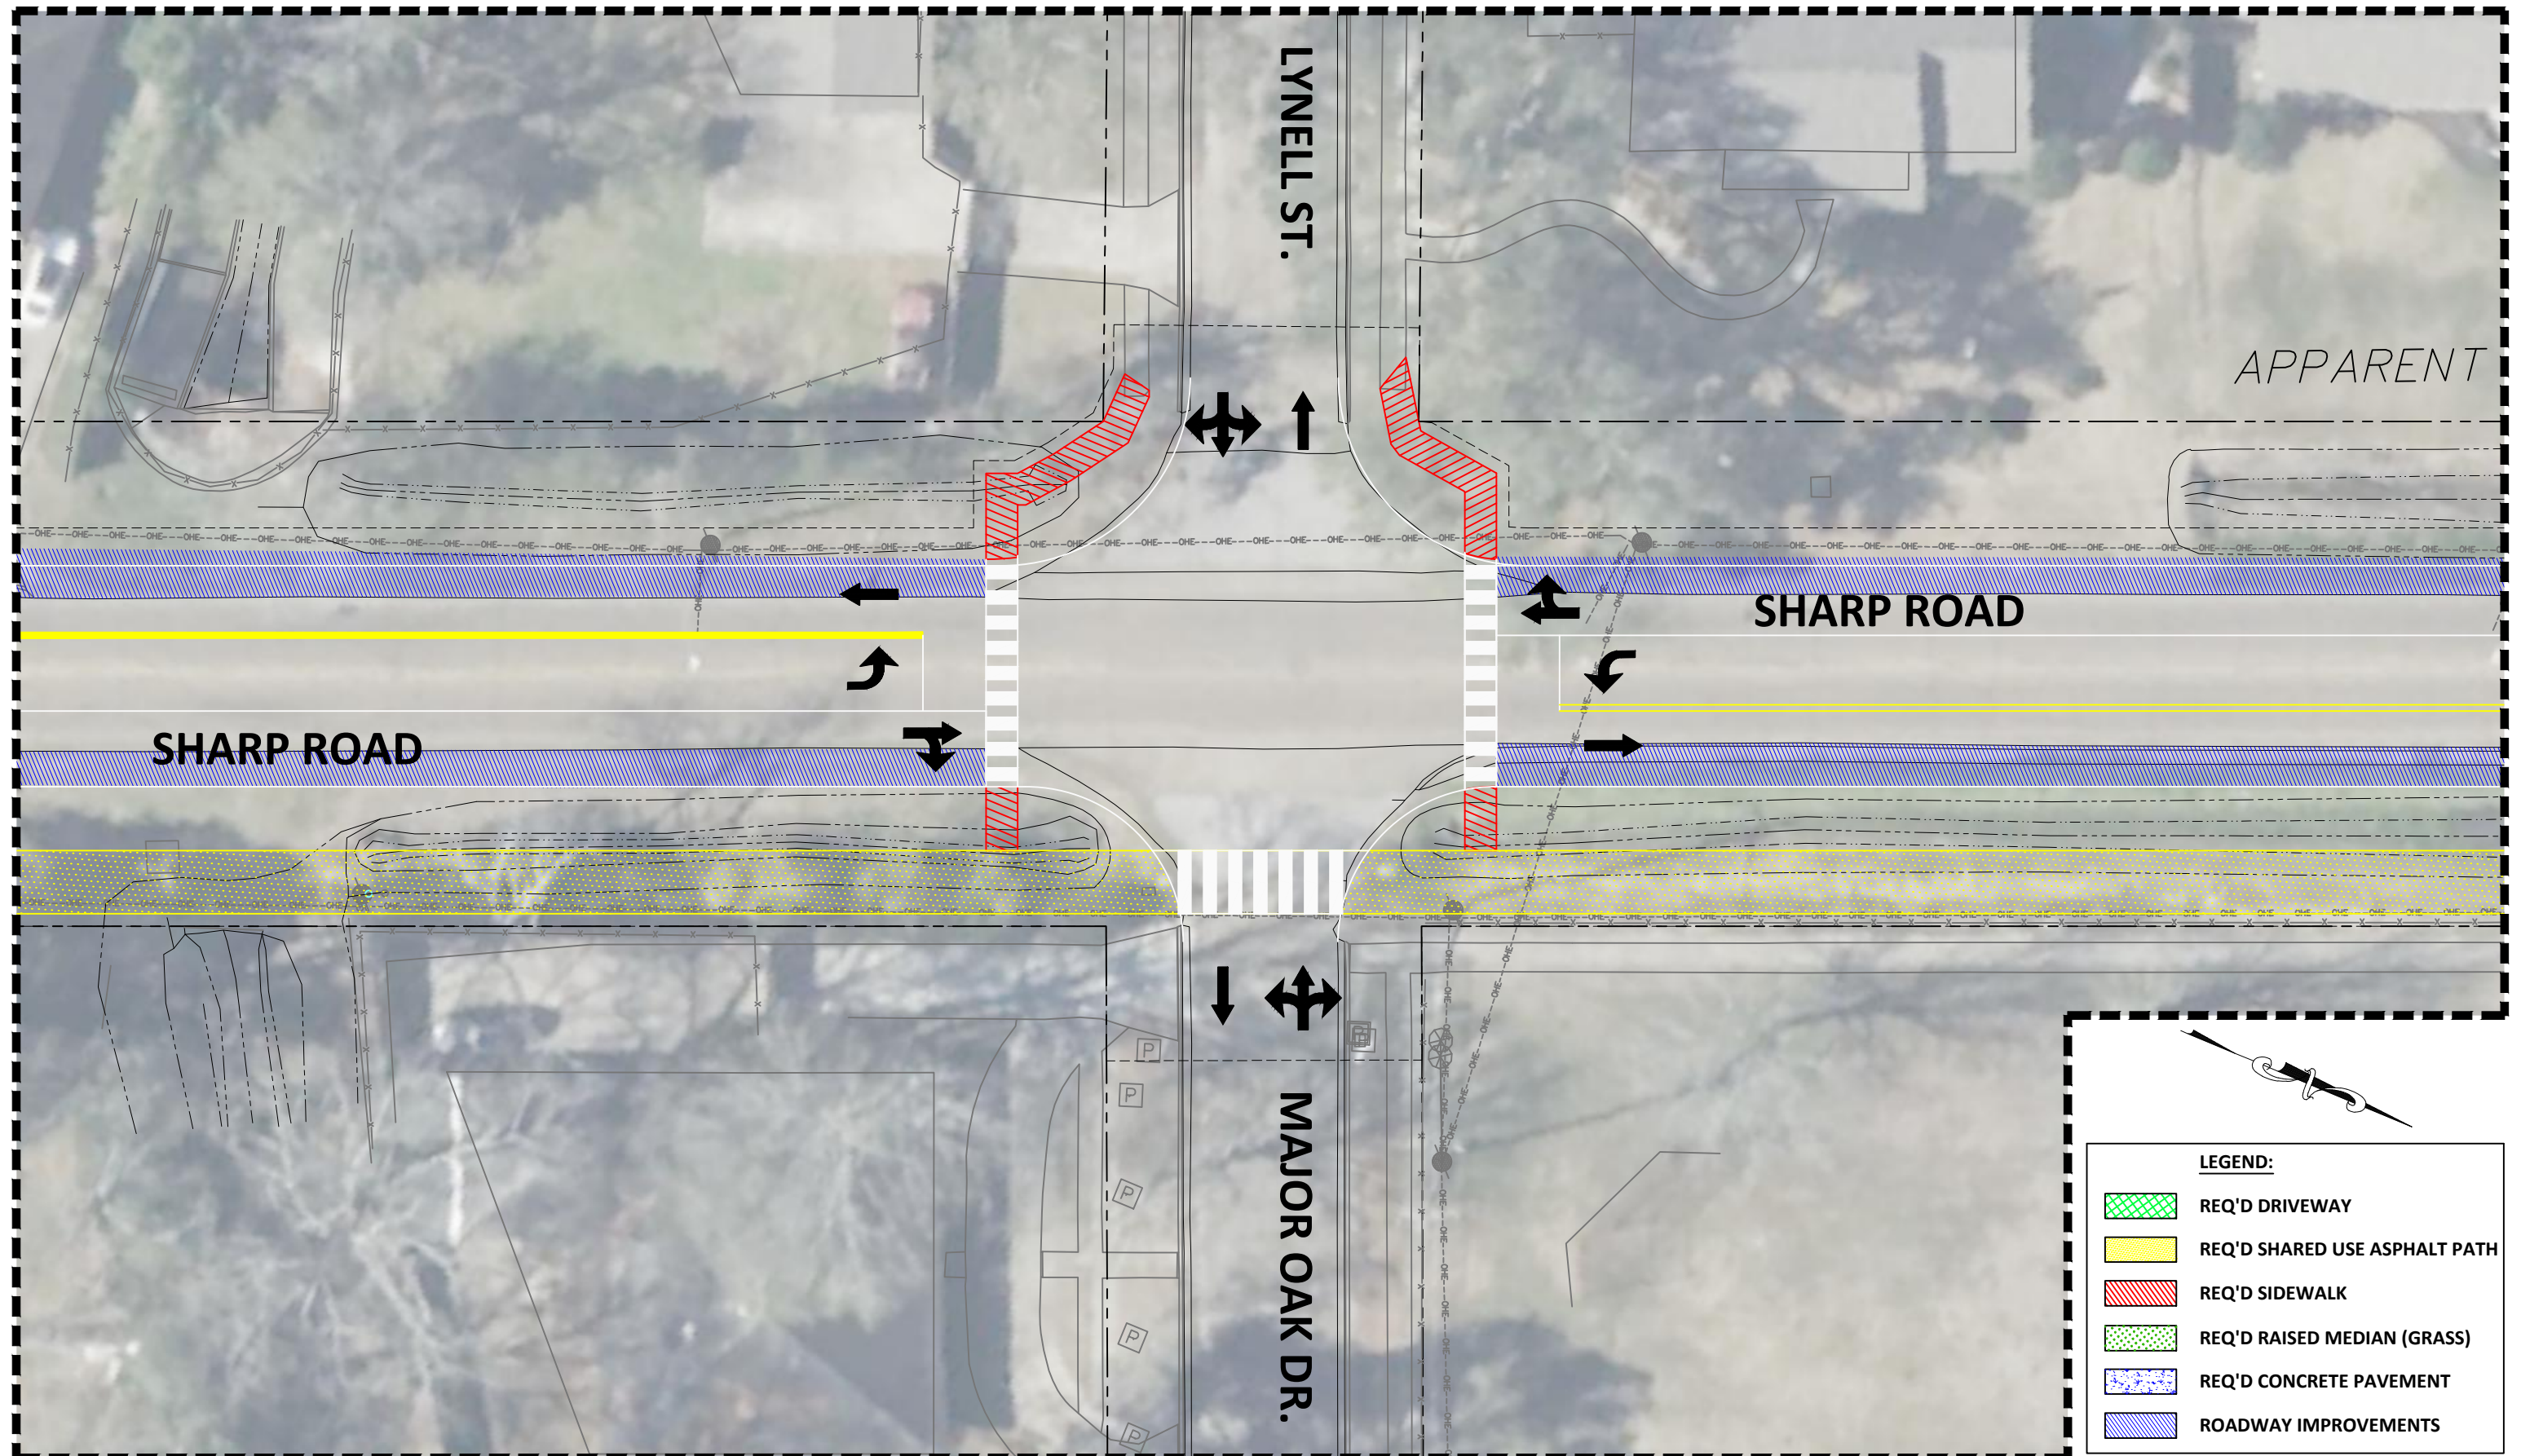

SHARP ROAD (AT GOODWOOD BLVD.)

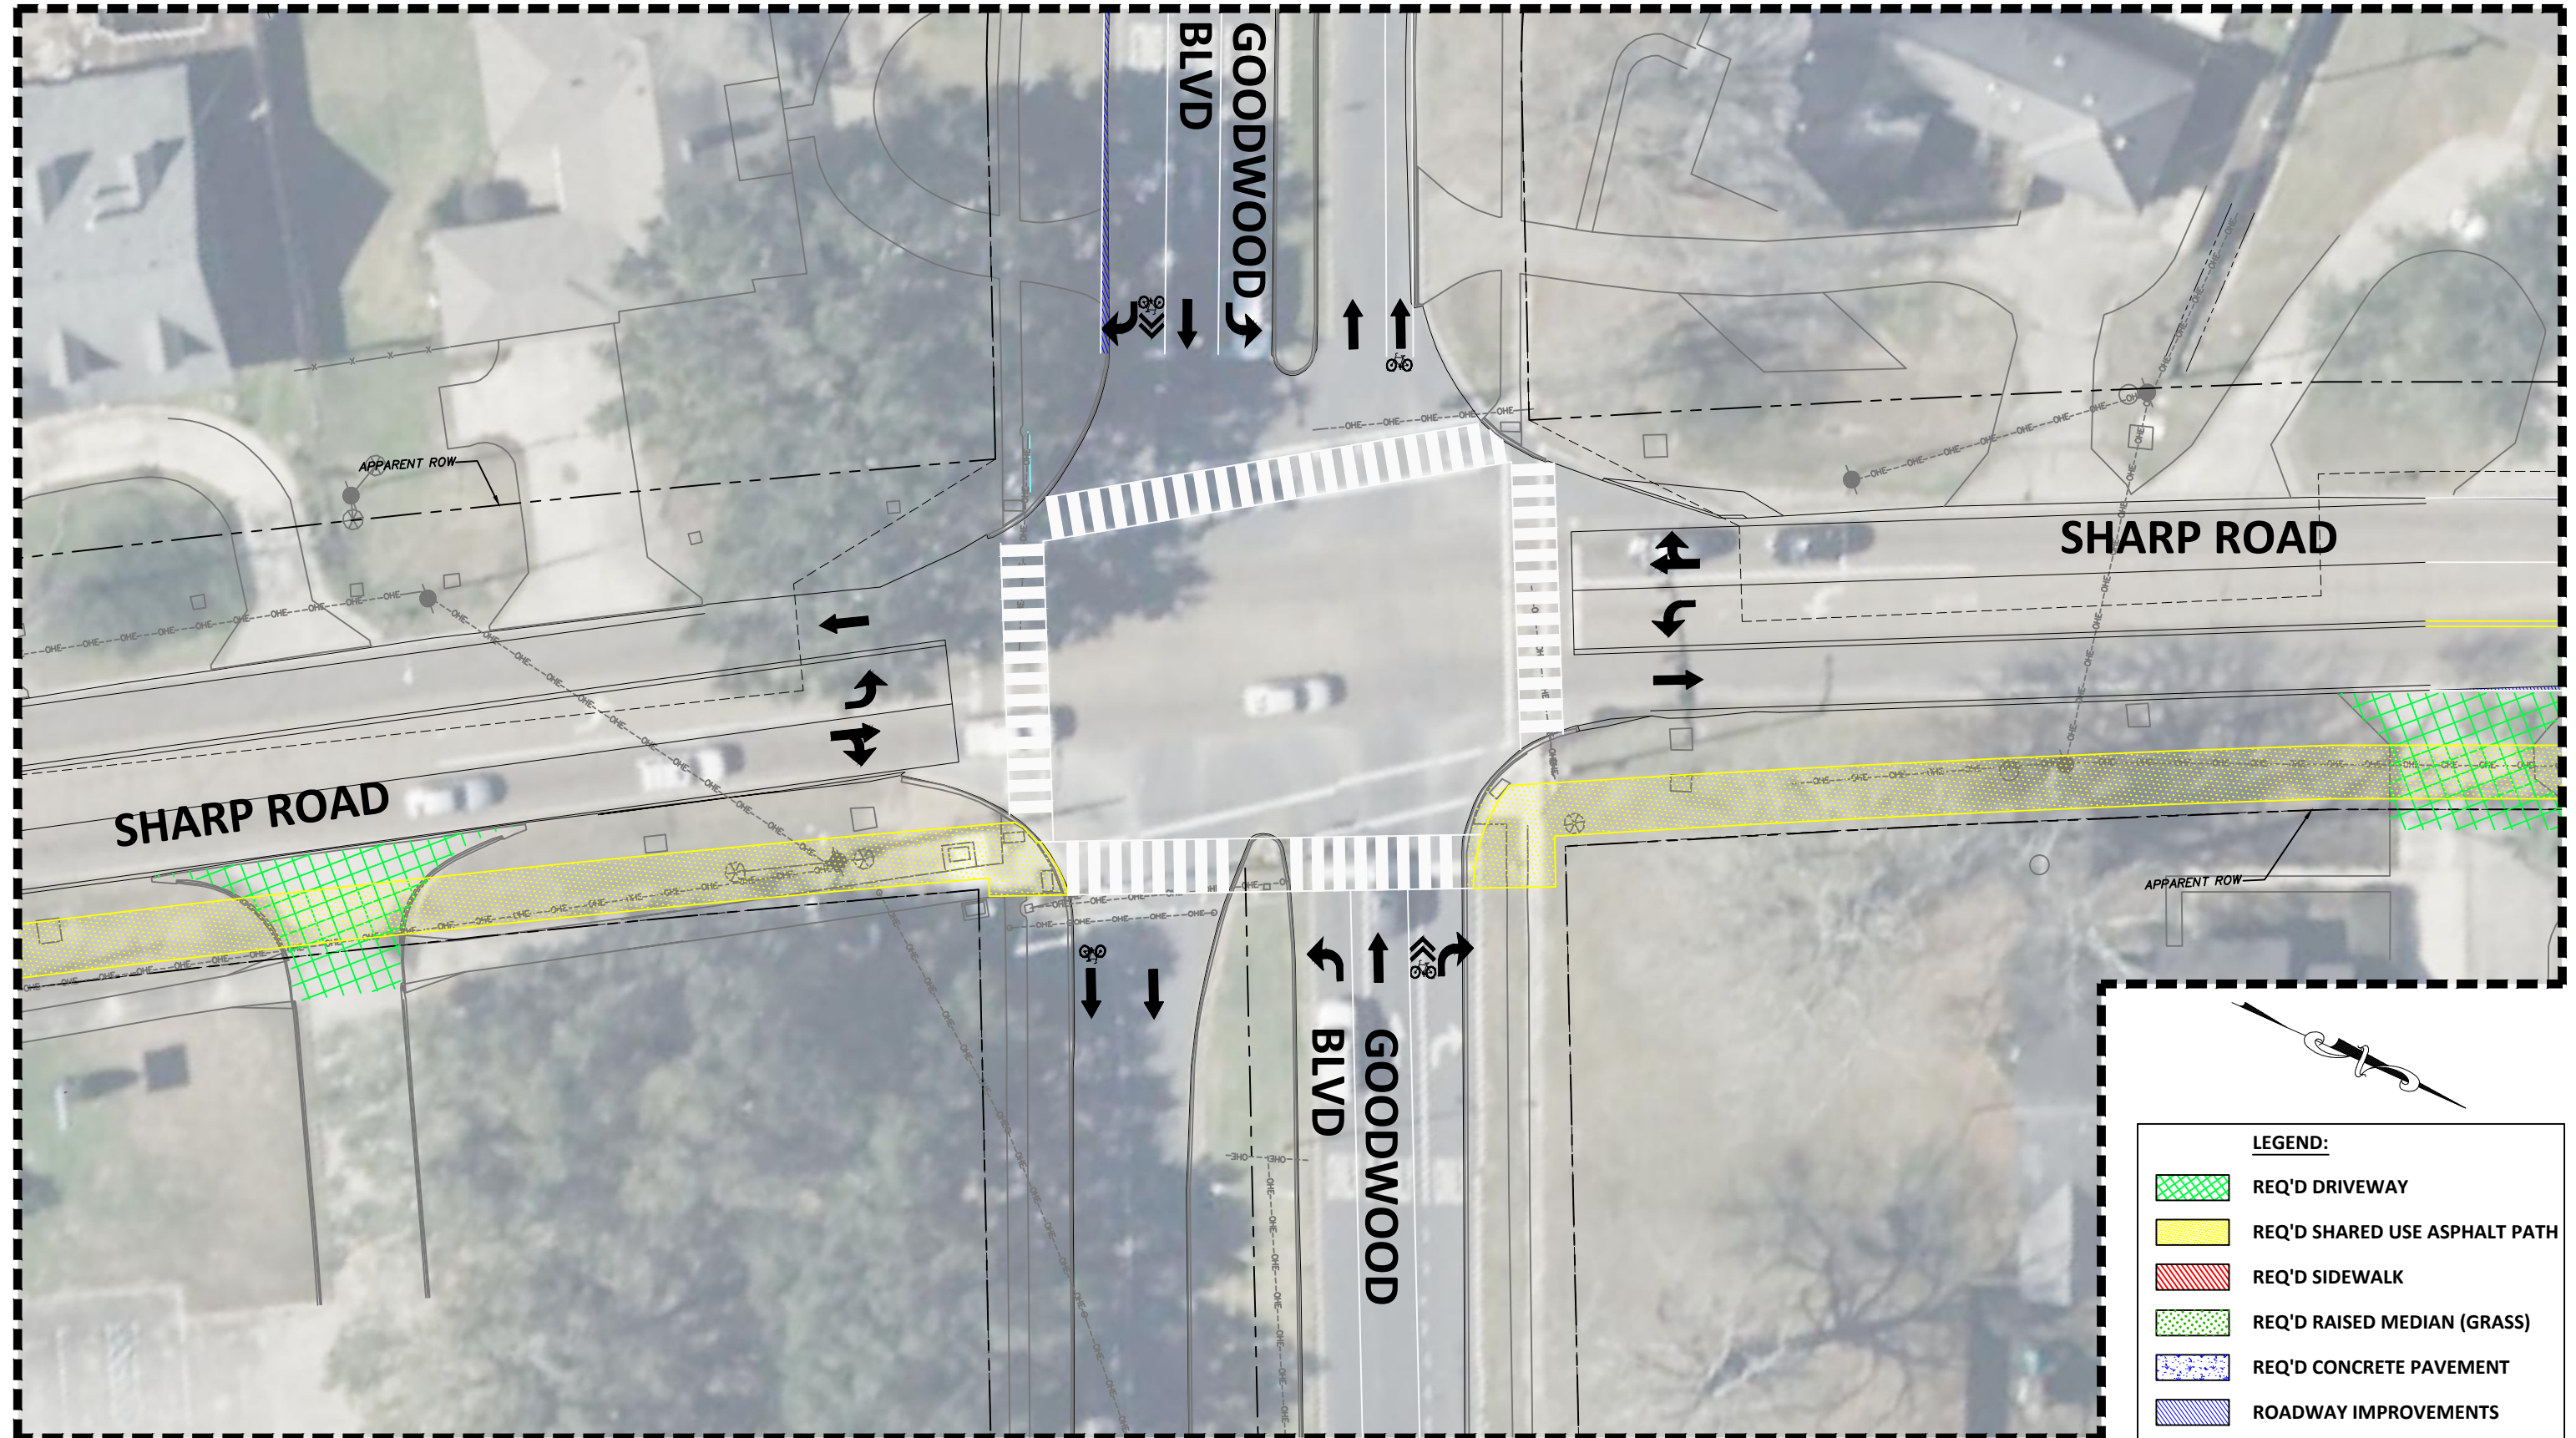

SHARP ROAD (AT MOLLYLEA DR.)

