

X:\2060174.01\Plots\ROW MAPS


STATE PROJECT
NO. 817-09-0042




VICINITY MAP

FILED AND RECORDED
EAST BATON ROUGE PARISH, LA
DOUG WELBORN
CLERK OF COURT AND RECORDER

STA. 203+75.00
END STATE PROJECT
NO. 817-09-0042

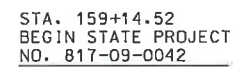

SCALE: 1 INCH = 2,000 FEET

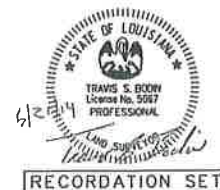

		RIGHT OF WAY MAP STATE PROJECT NO. 817-09-0042 EAST BATON ROUGE PARISH OLD HAMMOND HIGHWAY				DESIGNED CHECKED		PARISH		EAST BATON ROUGE		SHEET NUMBER	
OLD HAMMOND HIGHWAY						DETAILED CHECKED		STATE PROJECT		817-09-0042		135	
						DATE		CITY/PAF PROJECT		05-21-14		FEDERAL PROJECT	
						NO.		DATE				STP-1707(503)	
						BY		REVISION DESCRIPTION					

LINE TABLE		
NO.	BEARING	DISTANCE

NOTES:

THE COORDINATES AND BEARINGS SHOWN HEREON ARE GRID AND ON THE LOUISIANA COORDINATE SYSTEM SOUTH ZONE (NAD 83)

TO CONVERT FROM GRID BEARINGS TO TRUE BEARINGS, USE $\Theta = 079'21''$

TO CONVERT DISTANCES DERIVED FROM COORDINATES SHOWN HEREON TO HORIZONTAL GROUND DISTANCES USE SCALE FACTOR: 0.999956818852

GREENSBURG LAND DISTRICT T-7-S, R-2-E SECTION 39

WEST RIVER OAKS SUBDIVISION

EXISTING 7.5' SERVITUDE

ORIG: 813 BNDL: 13038
7/15/2020 10:21:01 AM

FILED AND RECORDED
EAST BATON ROUGE PARISH, LA
DOUG WELBORN

CUSTOMER PROVIDED COPY FOR
CERTIFIED TRUE COPY

BY *[Signature]*
DEPUTY CLERK AND RECORDER

LOT R
FIDEL SANCHEZ, ET AL
P.A. = 0.472 ACRES

HALF SIZE

LOT N

LOT O

LOT P

LOT Q

STA. 159+14.52
BEGIN STATE PROJECT
NO. 817-09-0042

X=3378757.279
Y=710274.4211

PROPOSED BACK
OF CURB

EXISTING EDGE
OF PAVEMENT

PROJECTED & SURVEYED

EXISTING R/W

EXISTING R/W

PROPOSED BACK
OF CURB

OLD HAMMOND HWY. N58°35'45"E

STATE PROJECT NO. 817-09-0042

EXISTING EDGE
OF PAVEMENT

PROPOSED BACK
OF CURB

PROPOSED BACK
OF CURB

EXISTING R/W

LIMITS OF
CONSTRUCTION

E/2 LOT 6
GIULIANO V. BUBOLA

CAROLYN FOGG LIEUX

LOT A
COMMUNITY BIBLE CHURCH
OF BATON ROUGE, INC.

LOT B-2

LOT 7-D
LARRY WEBB
WORTH, JR.

EXISTING 7.5'
SERVITUDE

LEGEND:

	R/W	RIGHT OF WAY LINE
	P	PROPERTY LINE
	P	FOUND PIPE
	M	FOUND MONUMENT
	L	LIMITS OF CONSTRUCTION
	S	SECTION LINE

NOTES

- ALL PIPES AND MOUNDMENTS SHOWN HEREON WERE FOUND.
- ALL REMAINING AREAS ARE COMPUTED PER DEED INFORMATION UNLESS OTHERWISE NOTED.

THIS PLAN WAS PREPARED UNDER THE DIRECT SUPERVISION OF THE UNDERSIGNED AND IT MEETS THE APPLICABLE STANDARDS OF PRACTICE FOR ROUTE SURVEYS AS ESTABLISHED IN THE REGULATION OF THE BOARD OF SURVEYORS, L.A. 10528
337.231.2200

TRAVIS S. BODIN
License No. 5067
PROFESSIONAL

LAND SURVEYOR TRAVIS S. BODIN
LICENSE NUMBER 5067
C. H. FLETCHER & ASSOCIATES, L.L.C.
135 REGENCY SQUARE
LAFAYETTE, LA 70503

PARCEL	OWNER	ACQUISITION	AREA
1-5	LARRY WEBB WORTHY, JR.	ORIG. 595 BNDL. 10932 DATE: 09/10/98	1,858 Sq. Ft. 0.043 Ac.
1-4	FIDEL SANCHEZ, ET AL	ORIG. 888 BNDL. 9736 DATE: 08/10/90	1,778 Sq. Ft. 0.041 Ac.
1-3	GIULIANO V. BUBOLA	ORIG. 483 BNDL. 11857 DATE: 07/06/06	2,212 Sq. Ft. 0.051 Ac.
1-2	CAROLYN FOGG LIEUX	ORIG. 798 BNDL. 11917 DATE: 01/25/07	816 Sq. Ft. 0.019 Ac.
1-1	COMMUNITY BIBLE CHURCH OF BATON ROUGE, INC.	ORIG. 498 BNDL. 11403 DATE: 10/15/02	92 Sq. Ft. 0.002 Ac.

RECORDATION SET FILE NO. R/W SHEET NO. 1

CITY OF BATON ROUGE
PARISH OF EAST BATON ROUGE

BR

STATE PROJECT NO. 817-09-0042
RIGHT OF WAY MAP

PROJECT NO.
06-CS-HC-0028

MAVER

DATE	COMPUTED BY	DRAWN BY	CHECKED	REV	DATE	BY	DESCRIPTION
05/21/14	TSB	DAD	TSB	1	05-21-14	AMP	REVISION & CORRECT UPDATE

PLOT DATE:

FILE NO.


JOB NO.

P:\22058\50\FROM\STDSHT

JOB No. _____ FILE No. _____ PLOT DATE: _____


LINE TABLE		
No.	BEARING	DISTANCE

NOTES:
THE COORDINATES AND BEARINGS SHOWN HEREON ARE GRID AND ON THE LOUISIANA COORDINATE SYSTEM SOUTH ZONE (NAD 83)
TO CONVERT FROM GRID BEARINGS TO TRUE BEARINGS, USE $\theta = 009^{\circ}21'$
TO CONVERT DISTANCES DERIVED FROM COORDINATES SHOWN HEREON TO HORIZONTAL GROUND DISTANCES USE SCALE FACTOR: 0.999956818852

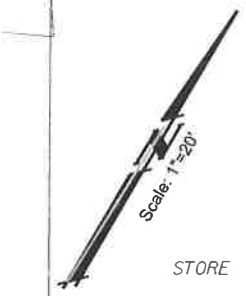

HALF SIZE

GREENSBURG LAND DISTRICT
T-7-S, R-2-E
SECTION 39

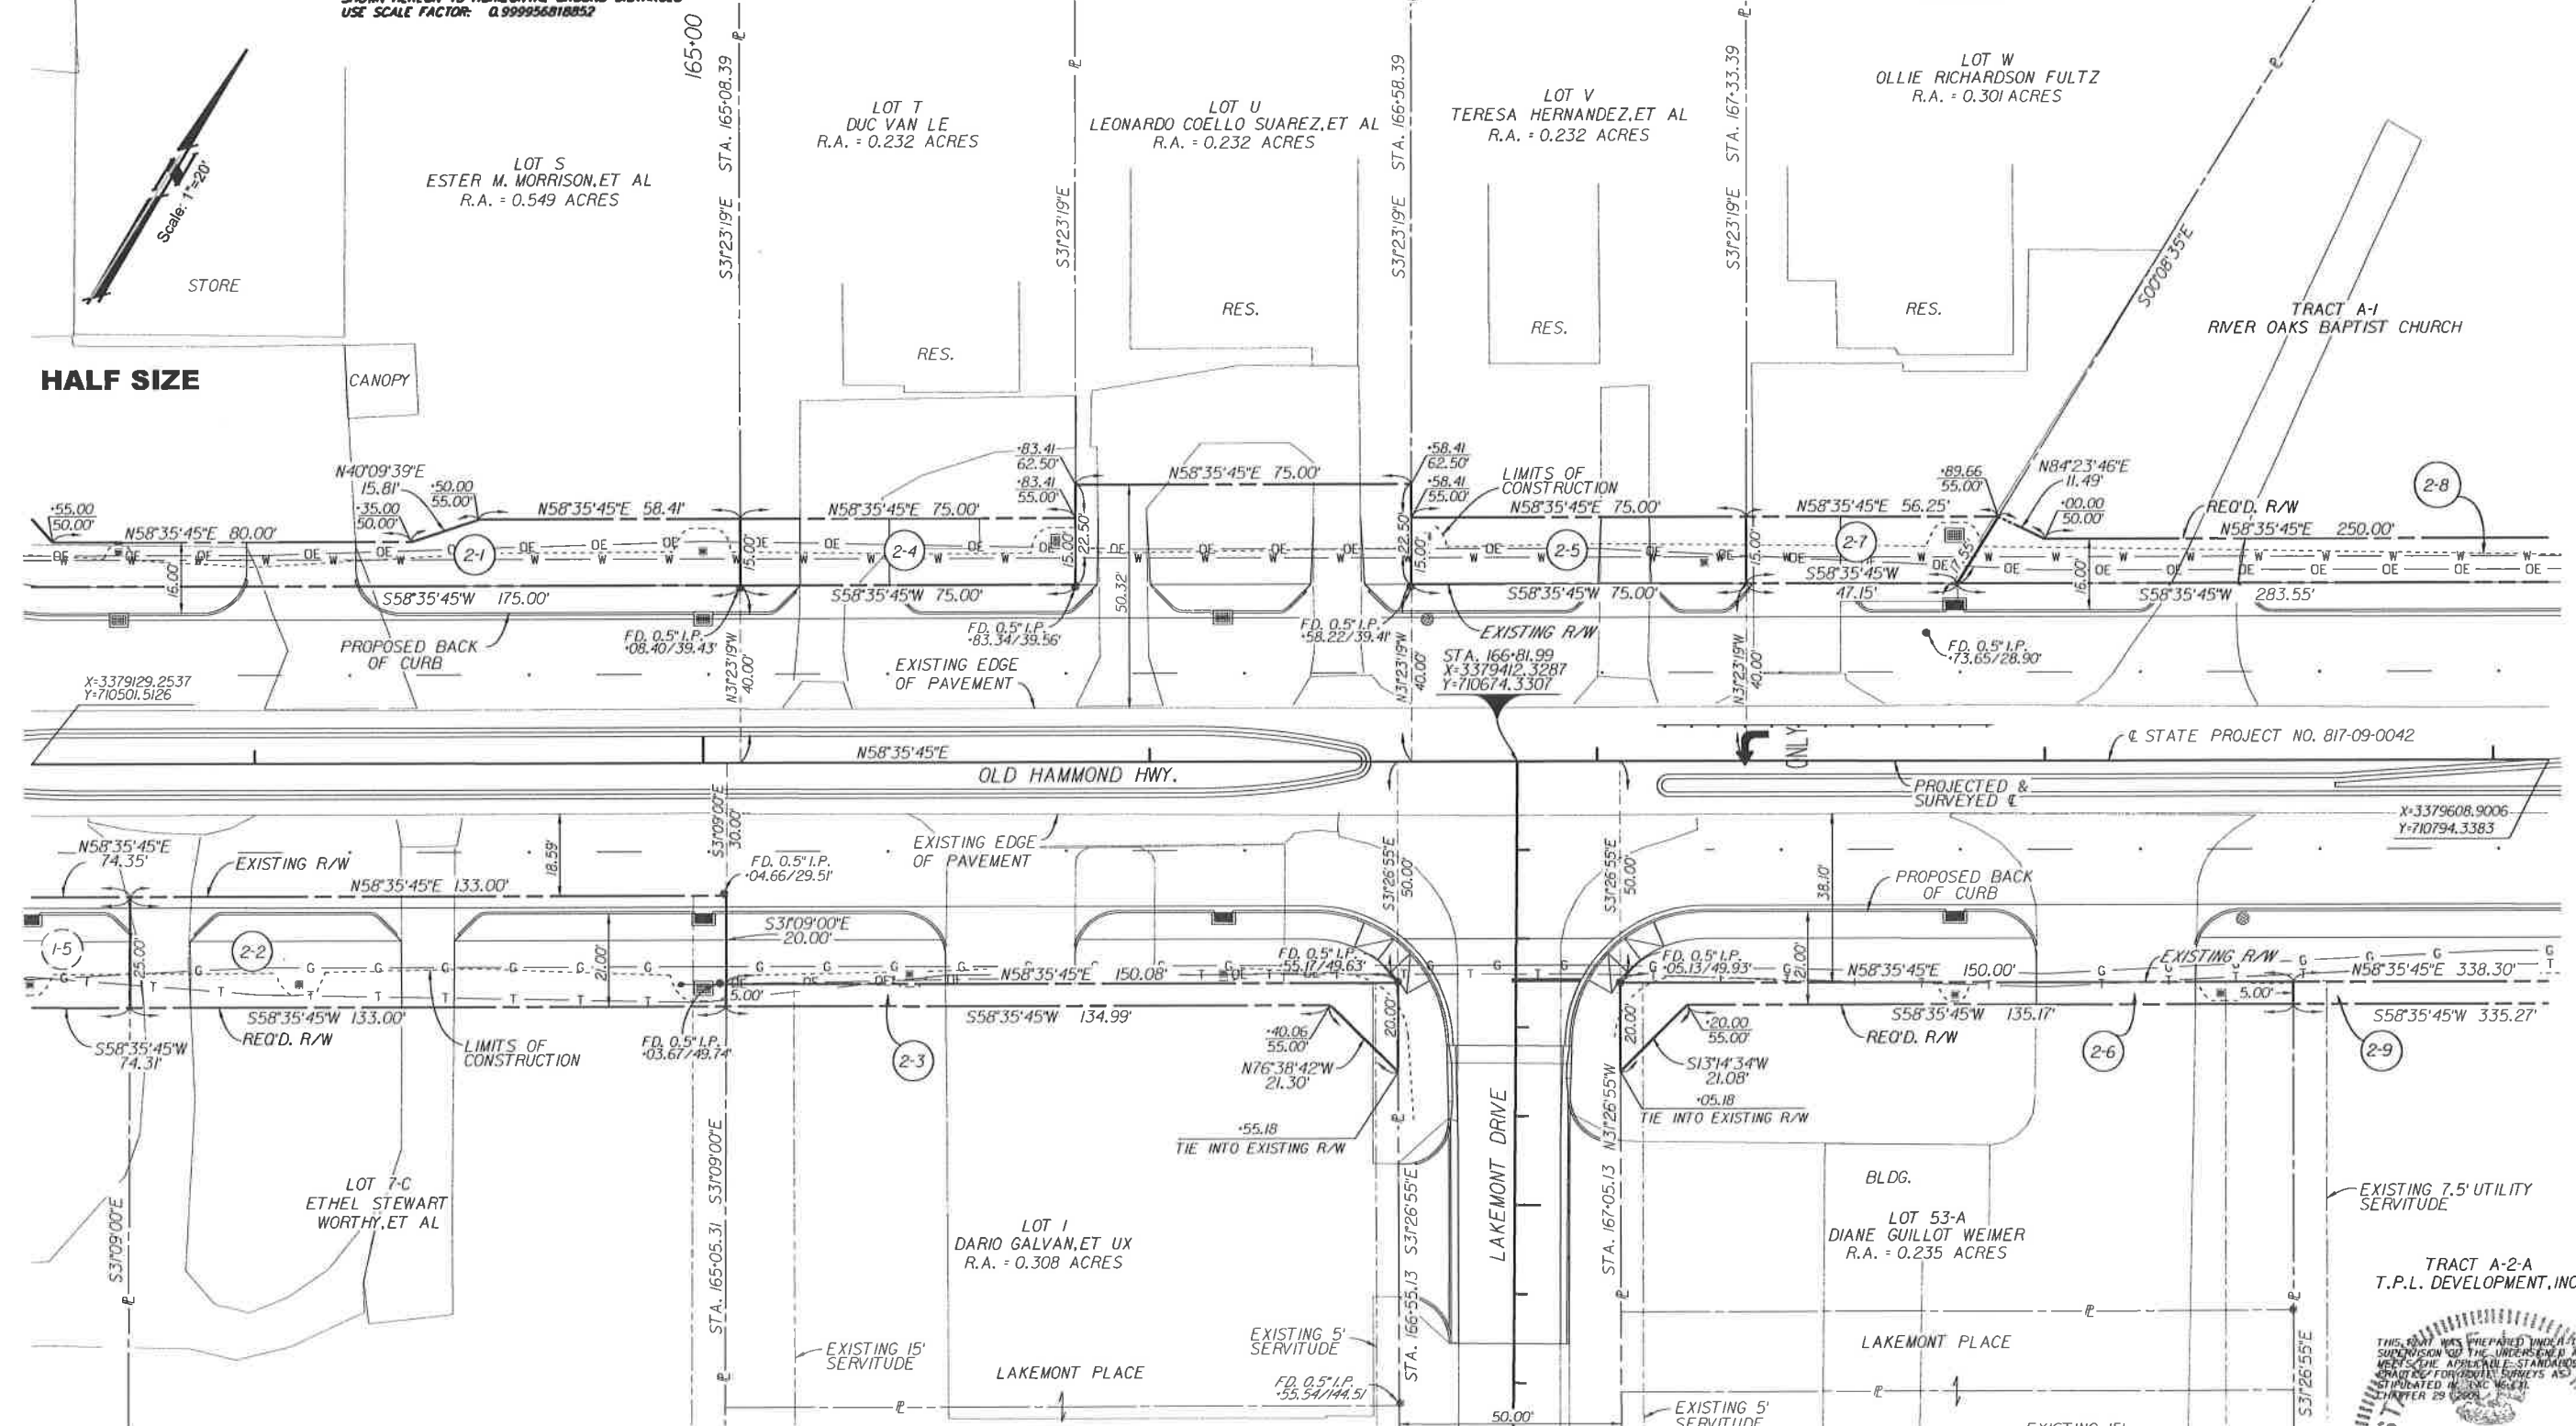

PARCEL	OWNER	ACQUISITION	AREA
2-9	T.P.L. DEVELOPMENT, INC.	ORIG. 989 BNDL 10910 DATE: 06/15/98	1,684 Sq. Ft. 0.039 Ac.
2-8	RIVER OAKS BAPTIST CHURCH	ORIG. 20 BNDL 5581 DATE: 04/14/64	3,009 Sq. Ft. 0.069 Ac.
2-7	OLLIE RICHARDSON FULTZ	ORIG. 201 BNDL 11332 DATE: 03/29/02	775 Sq. Ft. 0.018 Ac.
2-6	DIANE GUILLOT WEIMER	ORIG. 892 BNDL 12241 DATE: 06/07/10	861 Sq. Ft. 0.020 Ac.
2-5	TERESA HERNANDEZ, ET AL	ORIG. 327 BNDL 12003 DATE: 10/09/07	1,125 Sq. Ft. 0.026 Ac.
2-4	DUC VAN LE	ORIG. 240 BNDL 12191 DATE: 10/12/09	1,125 Sq. Ft. 0.026 Ac.
2-3	DARIO GALVAN, ET UX	ORIG. 228 BNDL 12163 DATE: 06/25/09	864 Sq. Ft. 0.020 Ac.
2-2	ETHEL STEWART WORTHY, ET AL	ORIG. 502 BNDL 12128 DATE: 2/26/09	3,325 Sq. Ft. 0.076 Ac.
2-1	ESTER M. MORRISON, ET AL	ORIG. 319 BNDL 11514 DATE: 10/21/93	2,346 Sq. Ft. 0.054 Ac.

LEGEND:

- R/W RIGHT OF WAY LINE
- P PROPERTY LINE
- F FOUND PIPE
- M FOUND MONUMENT
- LIMITS OF CONSTRUCTION
- SECTION LINE

- NOTES**
- ALL PIPES AND MOUNUMENTS SHOWN HEREON WERE FOUND.
 - ALL REMAINING AREAS ARE COMPUTED PER DEED INFORMATION UNLESS OTHERWISE NOTED.

TRACT A-2-A
T.P.L. DEVELOPMENT, INC.

THIS MAP WAS PREPARED UNDER THE DIRECT SUPERVISION OF THE UNDERSIGNED AND IT MEETS THE APPLICABLE STANDARDS OF QUALITY FOR PROFESSIONAL SURVEYS AS ESTABLISHED IN SSC 64:41, CHAPTER 29 (2008).

TRAVIS S. BOON
License No. 5067
PROFESSIONAL

7/2/20


DATE	05/21/14	COMPUTED BY	JSB	DRAWN BY	DAD	CHECKED	JSB	REV	DATE	BY	DESCRIPTION
CITY OF BATON ROUGE PARISH OF EAST BATON ROUGE											
STATE PROJECT NO. 817-09-0042 RIGHT OF WAY MAP											
PROJECT NO. 06-CS-HC-0028 RECORDATION SET FILE NO. _____ R/W SHEET NO. 2											

LINE TABLE		
No.	BEARING	DISTANCE

NOTES:
 THE COORDINATES AND BEARINGS SHOWN
 HEREON ARE GRID AND ON THE LOUISIANA
 COORDINATE SYSTEM SOUTH ZONE (NAD 83)
 TO CONVERT FROM GRID BEARINGS
 TO TRUE BEARINGS, USE $\Theta = 0^\circ 09' 21''$ $\searrow$
 TO CONVERT DISTANCES DERIVED FROM COORDINATES
 SHOWN HEREON TO HORIZONTAL GROUND DISTANCES
 USE SCALE FACTOR: 0.999956818852

GREENSBURG LAND DISTRICT
 T-7-S, R-2-E
 SECTIONS 39 AND 74

HALF SIZE

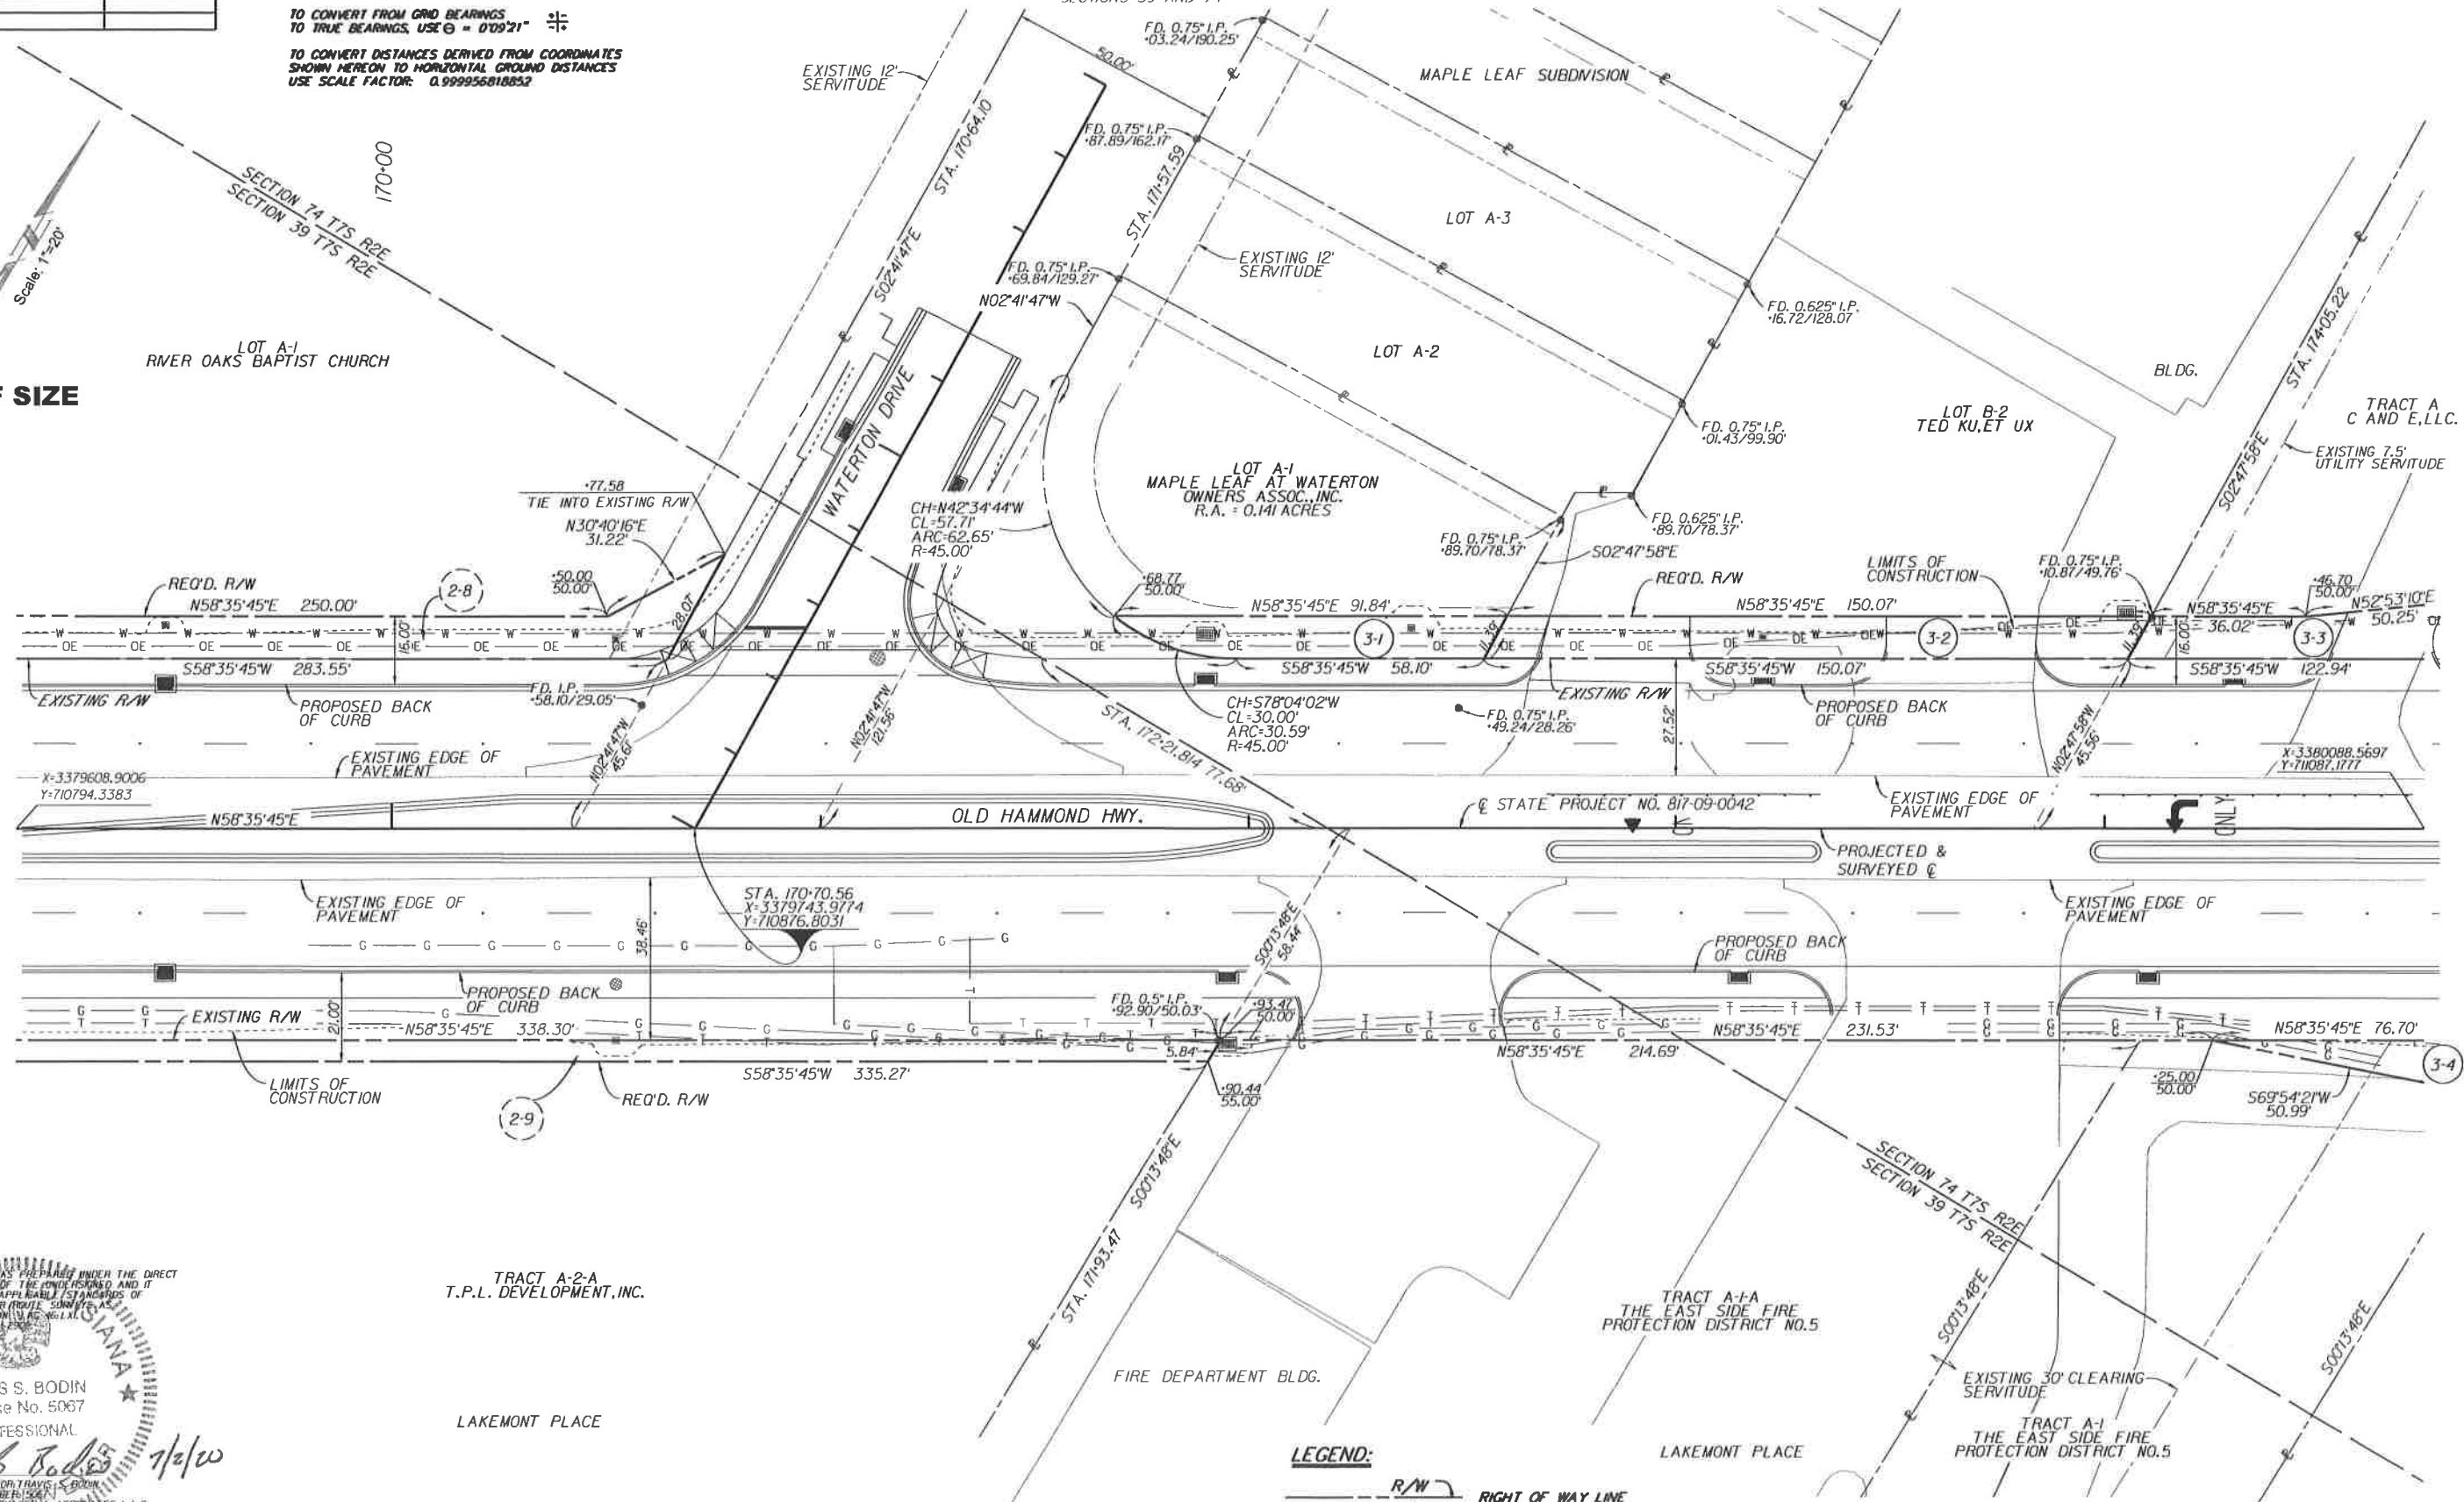

LEGEND:

- R/W
- RIGHT OF WAY LINE
- PROPERTY LINE
- FOUND PIPE
- FOUND MONUMENT
- LIMITS OF CONSTRUCTION
- SECTION LINE

NOTES

1. ALL PIPES AND MOUNUMENTS SHOWN HEREON WERE FOUND.
2. ALL REMAINING AREAS ARE COMPUTED PER DEED INFORMATION UNLESS OTHERWISE NOTED.

THIS MAP WAS PREPARED UNDER THE DIRECT
 SUPERVISION OF THE ENGINEER AND IT
 MEETS THE APPLICABLE STANDARDS OF
 PRACTICE FOR ROUTE SURVEYS AS
 ESTABLISHED BY THE BOARD OF
 SURVEYORS OF THE STATE OF LOUISIANA
 TRAVIS S. BODIN
 License No. 5067
 PROFESSIONAL
 LAND SURVEYOR
 C. ROSENTHAL & ASSOCIATES, L.L.C.
 635 RESERVE SQUARE
 LAFAYETTE, LA 70508
 337.237.2200

PARCEL	OWNER	ACQUISITION	AREA
3-4	THE EAST SIDE FIRE PROTECTION DISTRICT NO.5	ORIG. 493 BNDL. 10418 DATE: 07/09/93	487 Sq. Ft. 0.011 Ac.
3-3	C AND E, LLC.	ORIG. 39 BNDL. 11289 DATE: 11/15/01	1,546 Sq. Ft. 0.035 Ac.
3-2	TED KU, ET UX	ORIG. 157 BNDL. 10878 DATE: 03/19/98	1,501 Sq. Ft. 0.034 Ac.
3-1	MAPLE LEAF AT WATERTON OWNERS ASSOC., INC.	ORIG. 863 BNDL. 12026 DATE: 01/18/08	802 Sq. Ft. 0.018 Ac.

MOVER

CITY OF BATON ROUGE
 PARISH OF EAST BATON ROUGE

BR
 CITY OF BATON ROUGE
 PARISH OF EAST BATON ROUGE


STATE PROJECT NO. 817-09-0042
 RIGHT OF WAY MAP

PROJECT NO.
 06-CS-HC-0028

RECORDATION SET FILE NO. R/W SHEET NO. 3

HALF SIZE

GREENSBURG LAND DISTRICT
T7S - R2E
SECTION 74

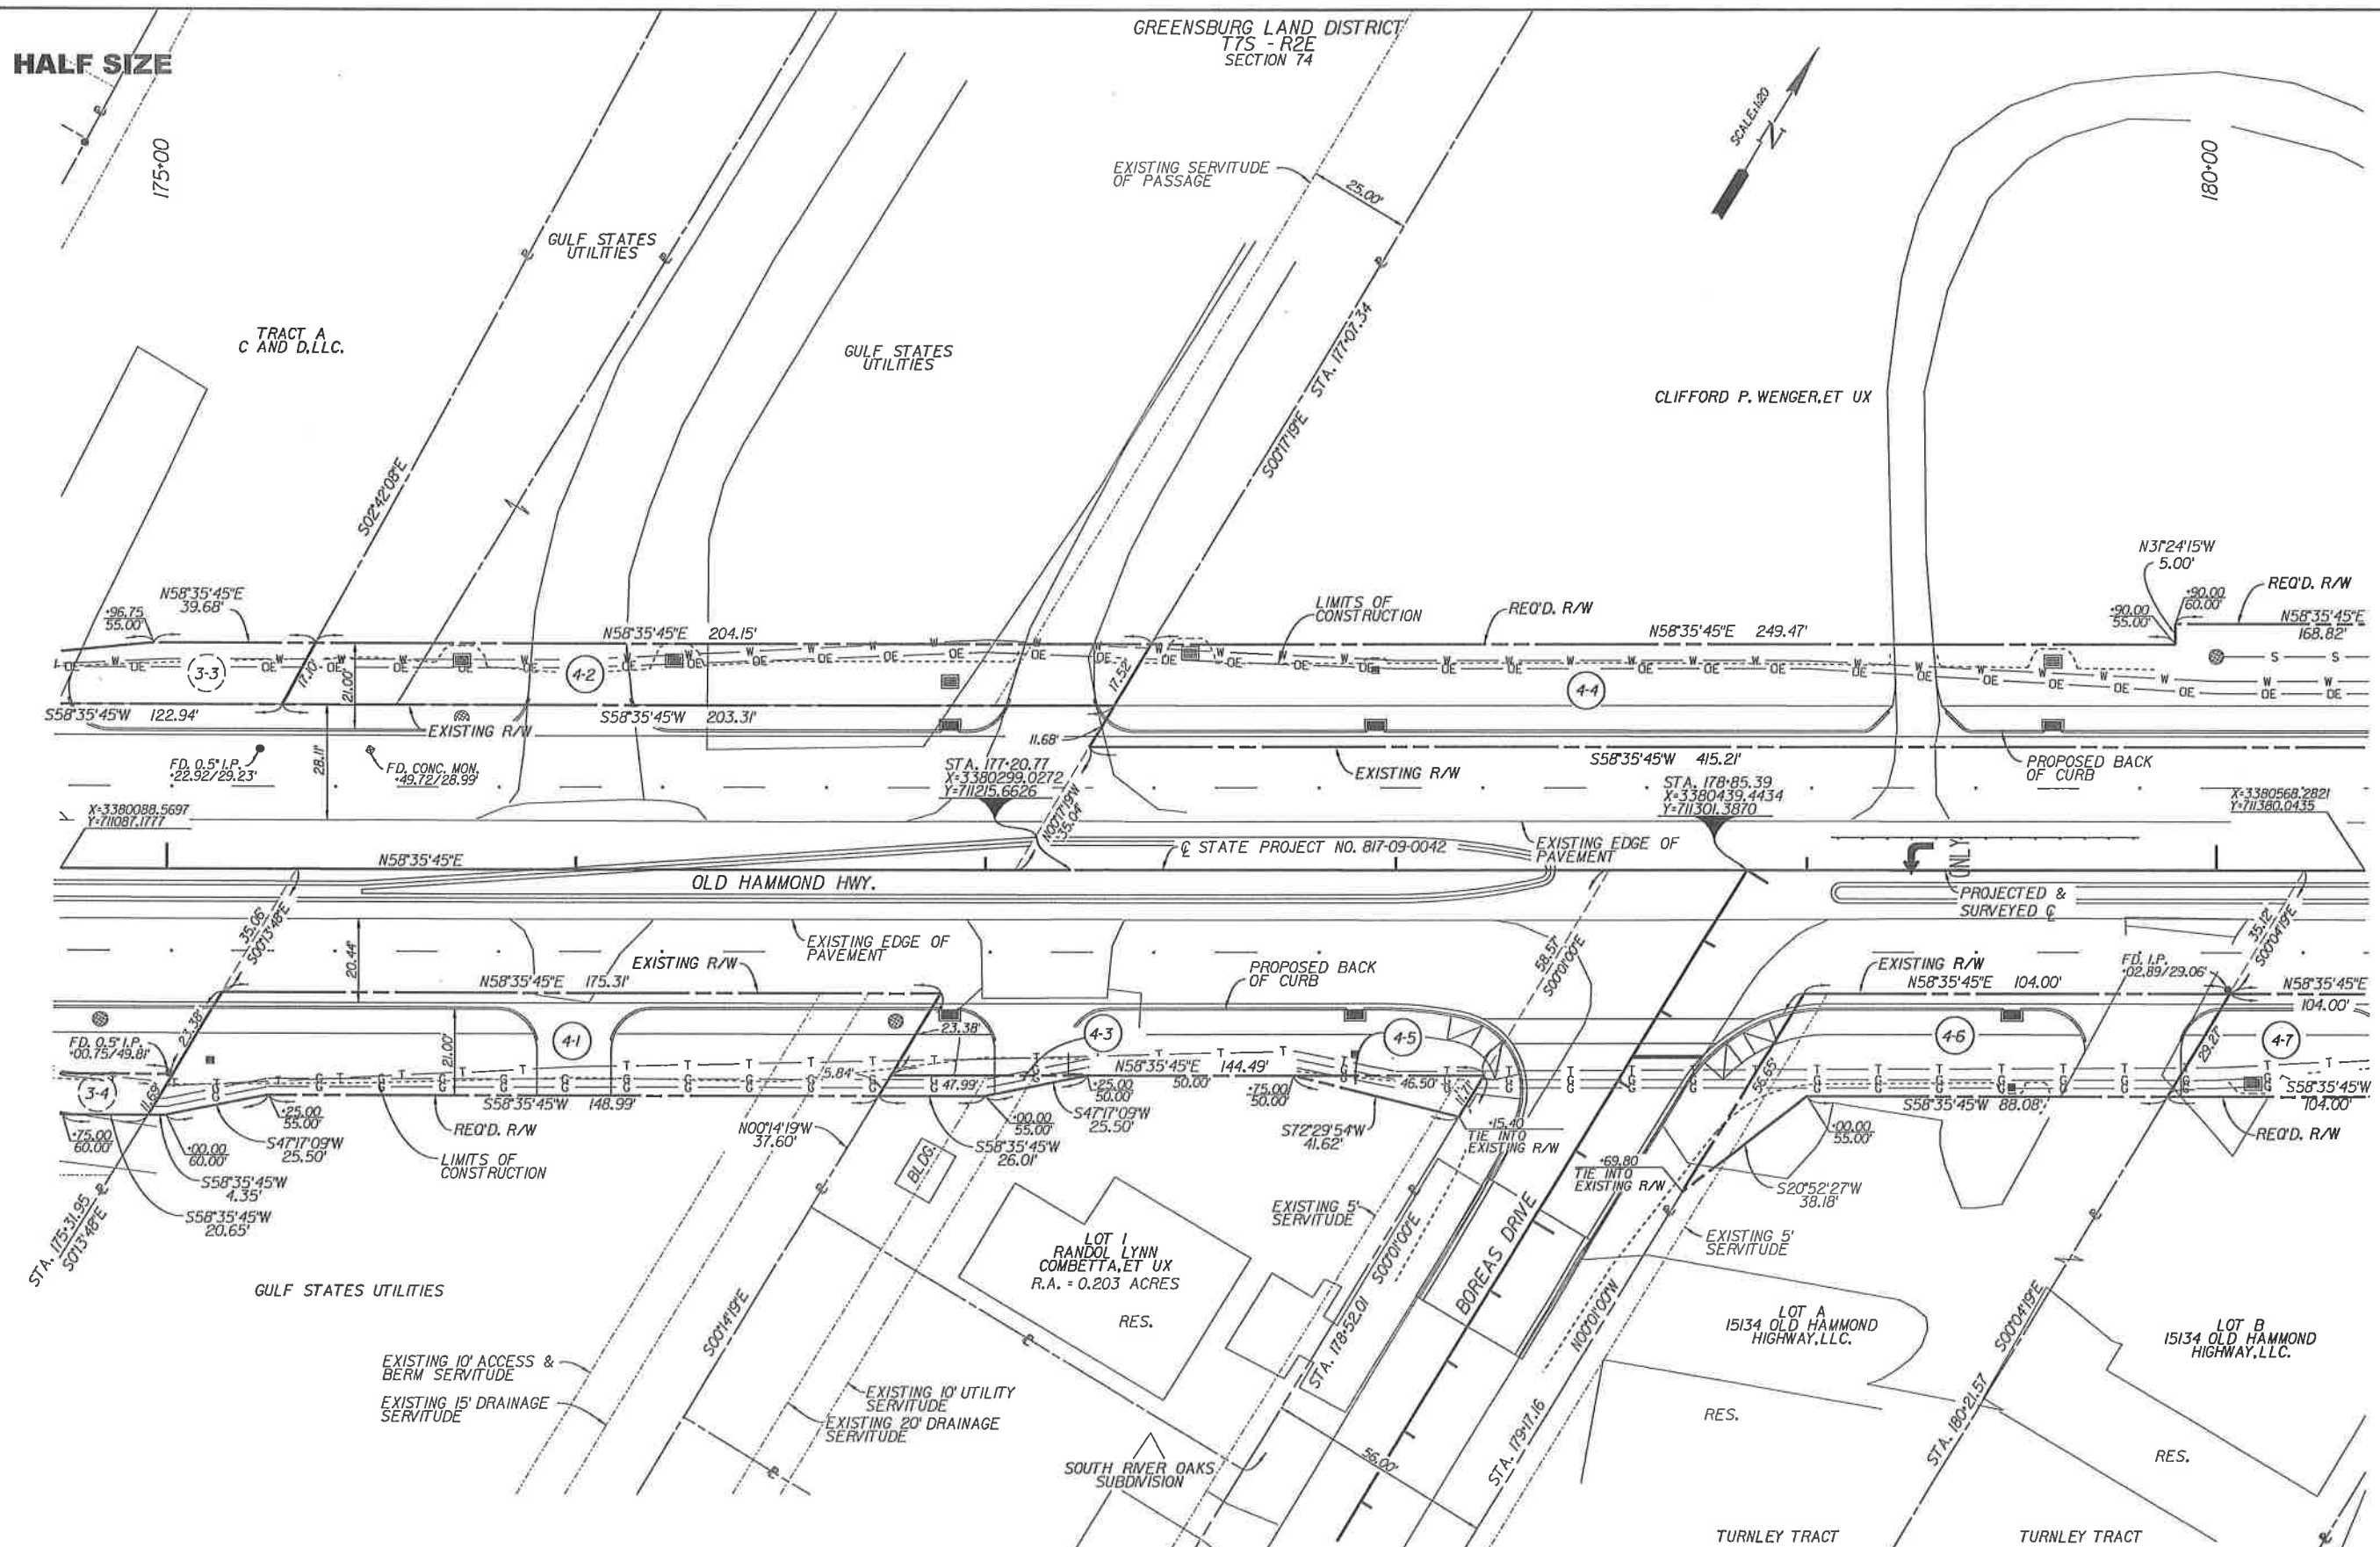

NOTES:

THE COORDINATES & BEARINGS SHOWN HEREON ARE GRID AND ARE ON THE LOUISIANA COORDINATE SYSTEM NORTH ZONE (NAD-83). DISTANCES SHOWN ARE HORIZONTAL GROUND DISTANCE.

TO CONVERT FROM GRID BEARINGS TO TRUE BEARINGS USE 00°09'30\"/>

TO CONVERT DISTANCES DERIVED FROM COORDINATES SHOWN HEREON TO HORIZONTAL GROUND DISTANCES USE SCALE FACTOR: 0.999957159800

LEGEND

--- RIGHT OF WAY LINE
--- SECTION LINE
--- PROPERTY LINE



RECORDATION SET

FILE NO. 1 R/W SHEET NO. 4


X:\2060174\01\Plots\ROW MAPS

PARCEL	OWNER	ACQUISITION	AREA
4-7	15134 OLD HAMMOND HIGHWAY, LLC.	ORIG: 24 BDL: 11942 DATE: 4/18/07	2,600.00 SQ. FT.
4-6	15134 OLD HAMMOND HIGHWAY, LLC.	ORIG: 24 BDL: 11942 DATE: 4/18/07	2,786.71 SQ. FT.
4-5	RANDOL LYNN COMBETTA, ET UX	ORIG: 271 BDL: 9831 DATE: 04/24/86	232.51 SQ. FT.
4-4	CLIFFORD P. WENGER, ET UX	ORIG: 58 BDL: 743 DATE: 03/02/04	11,217.42 SQ. FT.
4-3	RANDOL LYNN COMBETTA, ET UX	ORIG: 271 BDL: 9831 DATE: 04/24/86	185.00 SQ. FT.
4-2	GULF STATES UTILITIES	ORIG: 3 BDL: 5024 DATE: 11/30/61	3,055.98 SQ. FT.
4-1	GULF STATES UTILITIES	ORIG: 3 BDL: 5024 DATE: 11/30/61	4,459.57 SQ. FT.

SHEET NUMBER	139
EAST BATON ROUGE	817-09-0042
PARISH	STATE PROJECT
CITY/PROJECT	06-CS-HC-0028
DATE	05-21-14
SHEET	004
BY	
DATE	
REVISION DESCRIPTION	
1	
2	
HALF SIZE

GREENSBURG LAND DISTRICT
T7S - R2E
SECTION 74

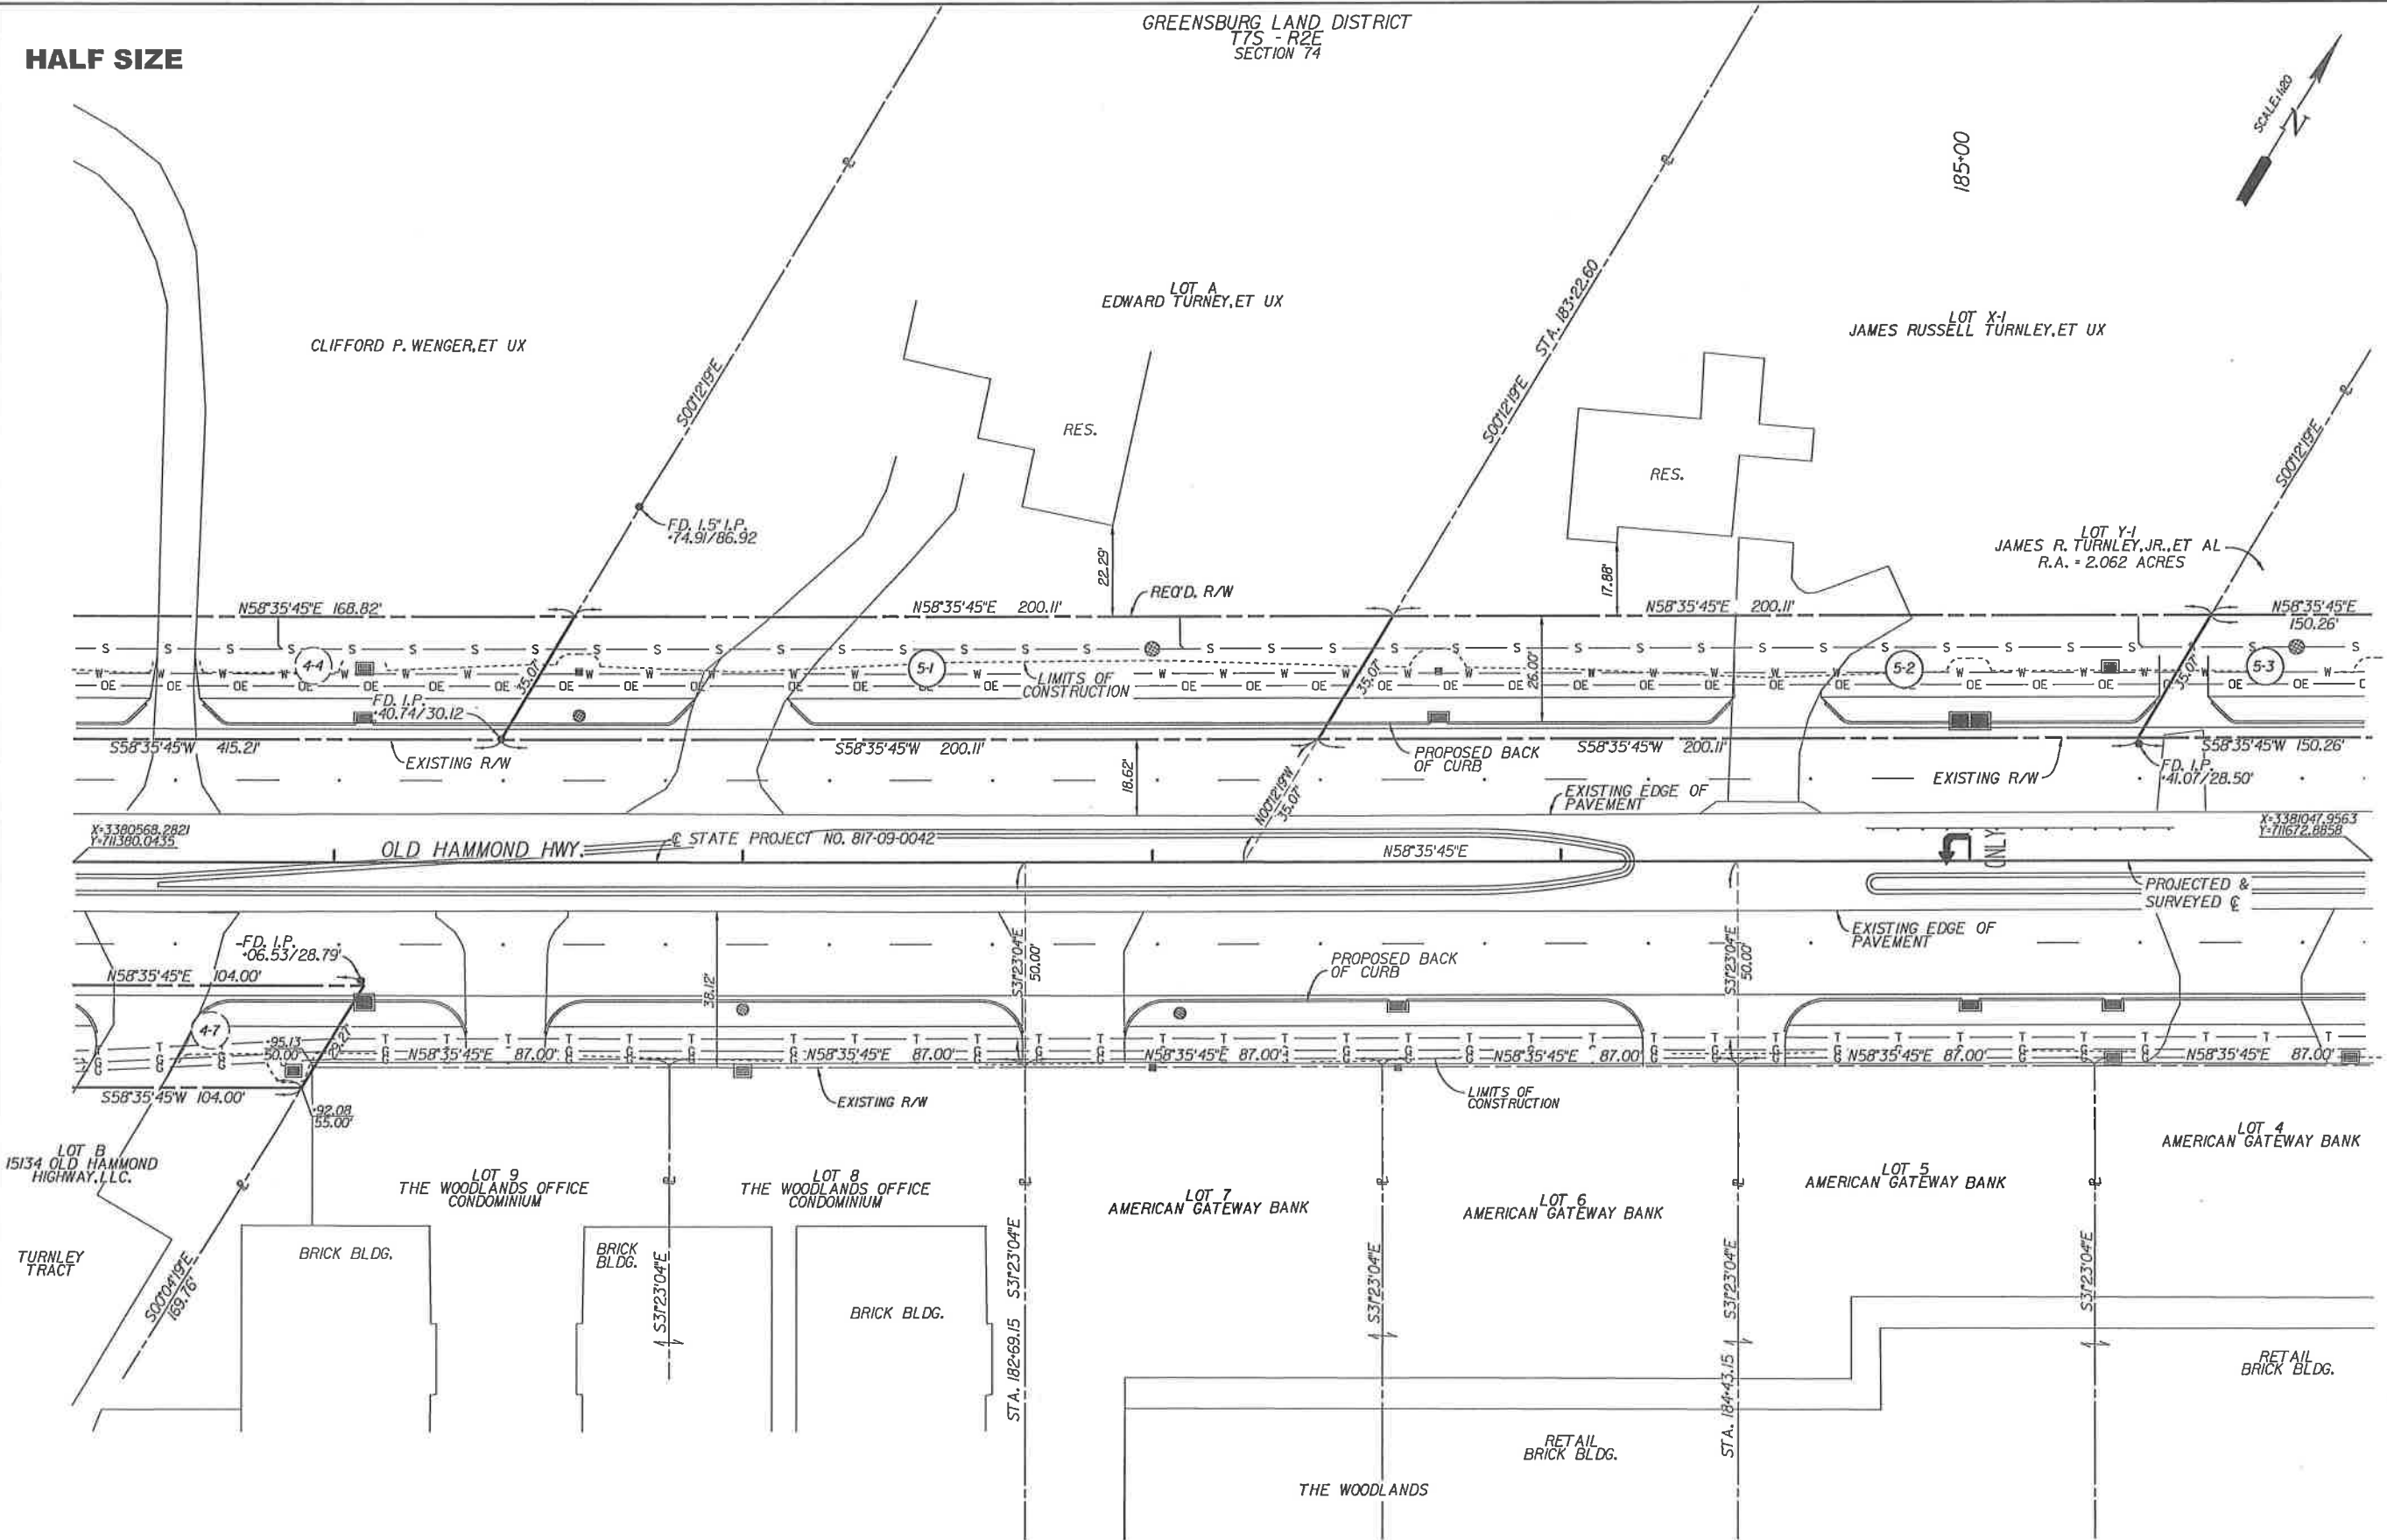

NOTES:

THE COORDINATES & BEARINGS SHOWN HEREON ARE GRID AND ARE ON THE LOUISIANA COORDINATE SYSTEM NORTH ZONE (NAD-83). DISTANCES SHOWN ARE HORIZONTAL GROUND DISTANCE.

TO CONVERT FROM GRID BEARINGS TO TRUE BEARINGS USE 00°09'34\"/>

TO CONVERT DISTANCES DERIVED FROM COORDINATES SHOWN HEREON TO HORIZONTAL GROUND DISTANCES USE SCALE FACTOR: 0.999957324638

LEGEND

+ -
- +

RIGHT OF WAY LINE
SECTION LINE
PROPERTY LINE


5-3	JAMES R. TURNLEY, JR., ET AL	ORIG: 431 BDL: 12/2020 DATE: 12/14/07	4,507.94 SQ. FT.
5-2	JAMES RUSSEL TURNLEY, ET UX	ORIG: 176 BDL: 11/704 DATE: 02/01/05	6,003.39 SQ. FT.
5-1	EDWARD TURNLEY, ET UX	ORIG: 17 BDL: 31/7 DATE: 04/25/56	6,003.39 SQ. FT.
PARCEL	OWNER	ACQUISITION	AREA



SHEET NUMBER	140
PROJECT	EAST BATON ROUGE
STATE PROJECT	817-09-0042
CITY/PARISH PROJECT	06-C5-HC-0028
DATE	05-21-14
SHEET	0005
DESIGNED	
CHECKED	
DETAILED	TSB
CHECKED	DAD
BY	
DATE	
REVISION DESCRIPTION	
NO.	
DATE	
FILE NO.	
R/W SHEET NO.	15

X:\2005\174.01\Plats\ROW MAPS

X:\206\174-01\Plats\ROW MAPS

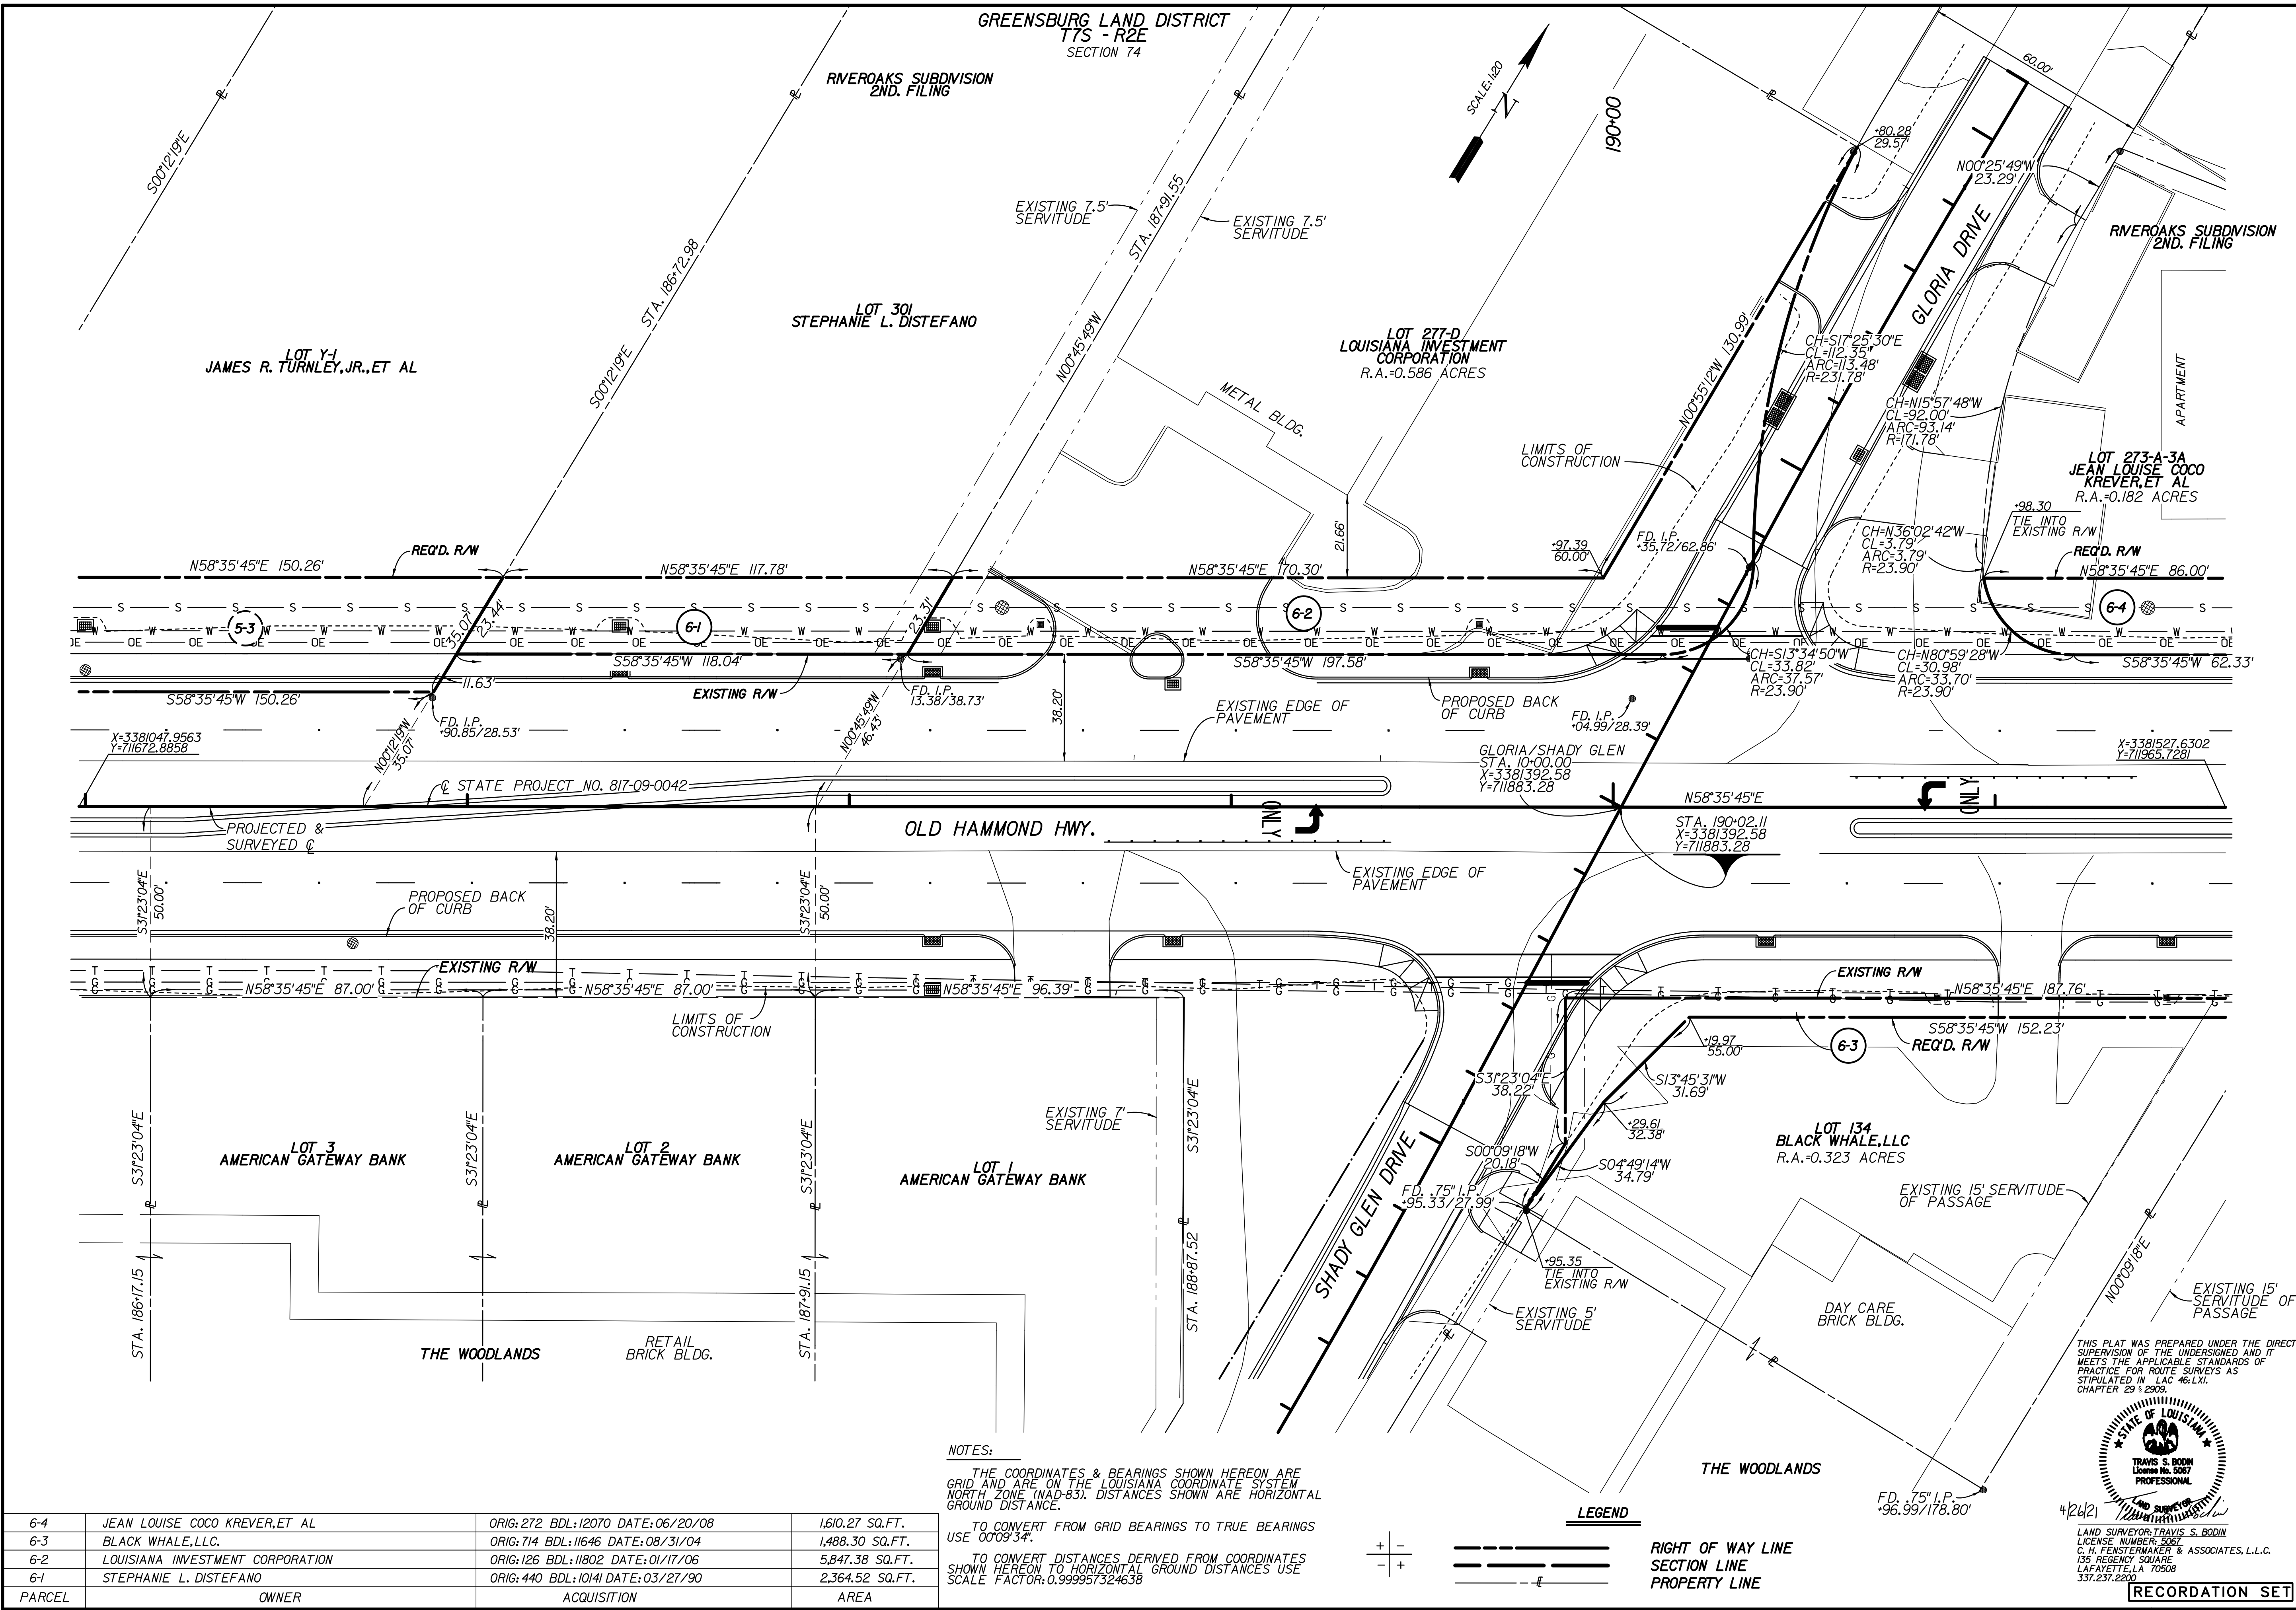

NOTES:

THE COORDINATES & BEARINGS SHOWN HEREON ARE GRID AND ARE ON THE LOUISIANA COORDINATE SYSTEM NORTH ZONE (NAD-83). DISTANCES SHOWN ARE HORIZONTAL GROUND DISTANCE.

TO CONVERT FROM GRID BEARINGS TO TRUE BEARINGS USE 00°09'34".

TO CONVERT DISTANCES DERIVED FROM COORDINATES SHOWN HEREON TO HORIZONTAL GROUND DISTANCES USE SCALE FACTOR: 0.999957324638

LEGEND

RIGHT OF WAY LINE
SECTION LINE
PROPERTY LINE

THIS PLAT WAS PREPARED UNDER THE DIRECT SUPERVISION OF THE UNDERSIGNED AND IT MEETS THE APPLICABLE STANDARDS OF PRACTICE FOR ROUTE SURVEYS AS STIPULATED IN LAC 46:1.1, CHAPTER 29 § 2903.




LAND SURVEYOR: TRAVIS S. BODIN
LICENSE NUMBER: 5007
C.H. FENSTERMAKER & ASSOCIATES, L.L.C.
135 REGENCY SQUARE
LAFALETTE, LA 70508
337.237.2220

RECORDATION SET

SHEET NUMBER	141
EAST BATON ROUGE	817-09-0042
PARISH	STATE
DESIGNED	Detailed
CHECKED	TSB
DATE	05-21-14
BY	006
PROJECT	06-CS-HC-0028
FEDERAL PROJECT	STP-1707609
REVISION DESCRIPTION	UPDATED THE TAKING AREA OF 6-1
NO.	4/26/2021
DATE	DATE
FILE NO.	R/W SHEET NO. 6

HALF SIZE
SUBDIVISION
2ND FILING

GREENSBURG LAND DISTRICT
T7S - R2E
SECTION 74

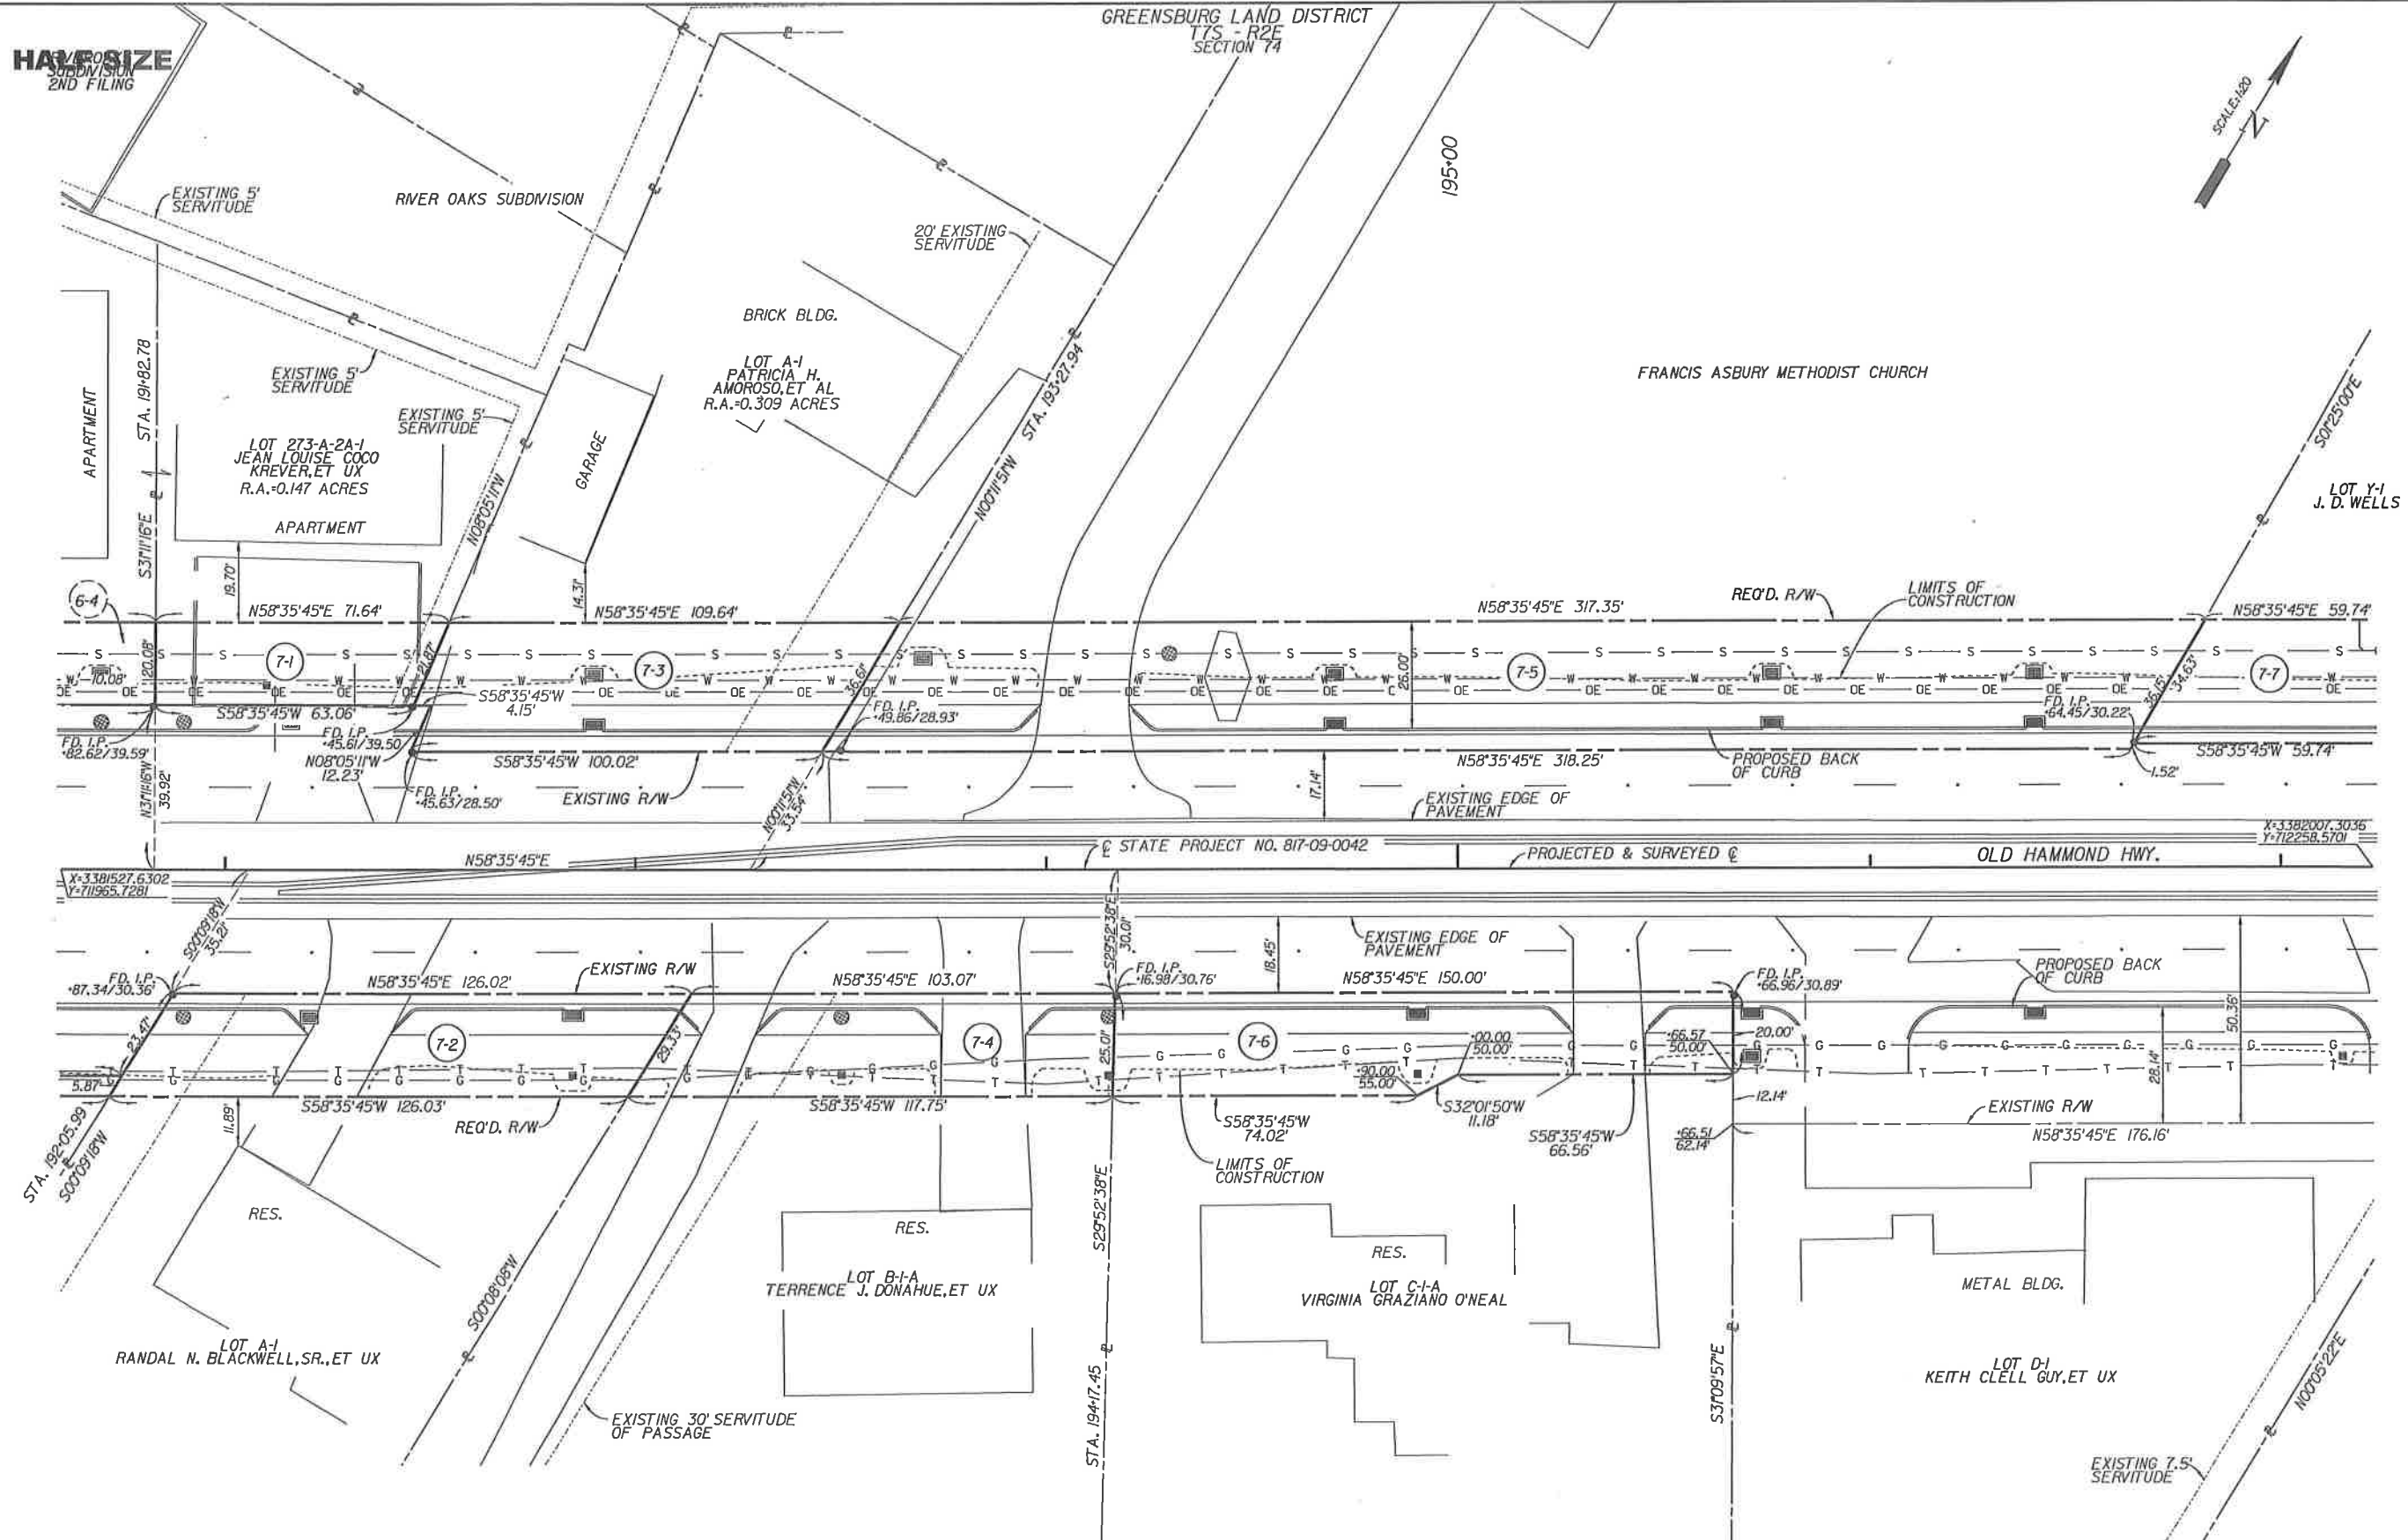

SHEET NUMBER	142
PARISH	EAST BATON ROUGE
STATE PROJECT	817-09-0042
CITY/PAR PROJECT	06-05-HC-0028
DATE	05-21-14
BY	007
REVISION DESCRIPTION	
NO.	DATE

RIGHT OF WAY MAP
STATE PROJECT NO. 817-09-0042
EAST BATON ROUGE PARISH
OLD HAMMOND HIGHWAY

LEGEND

- RIGHT OF WAY LINE
- SECTION LINE
- PROPERTY LINE

RECORDATION SET

FILE NO. R/W SHEET NO. 7

X:\2060174\01\Plots\ROW MAPS


PARCEL	OWNER	ACQUISITION	AREA
7-7	J.D. WELLS, ET UX	ORIG: 829 BDL: 11755 DATE: 08/08/05	1,792.26 SQ. FT.
7-6	VIRGINIA GRAZIANO O'NEAL	ORIG: 118 BDL: 11694 DATE: 12/01/04	3,399.18 SQ. FT.
7-5	FRANCIS ASBURY METHODIST CHURCH	ORIG: 002 BDL: 6276 DATE: 09/23/66	9,951.28 SQ. FT.
7-4	TERRENCE J. DONAHUE, ET UX	ORIG: 859 BDL: 10238 DATE: 07/24/91	2,760.24 SQ. FT.
7-3	PATRICIA H. AMOROSO, ET AL	ORIG: 975 BDL: 11301 DATE: 12/28/01	3,300.80 SQ. FT.
7-2	RANDAL N. BLACKWELL, SR., ET UX	ORIG: 37 BDL: 11691 DATE: 01/31/05	3,150.67 SQ. FT.
7-1	JEAN LOUISE COCO KREVER, ET UX	ORIG: 868 BDL: 11865 DATE: 07/27/06	1,352.70 SQ. FT.

NOTES:

THE COORDINATES & BEARINGS SHOWN HEREON ARE GRID AND ARE ON THE LOUISIANA COORDINATE SYSTEM NORTH ZONE (NAD-83). DISTANCES SHOWN ARE HORIZONTAL GROUND DISTANCE.


TO CONVERT FROM GRID BEARINGS TO TRUE BEARINGS USE 0009'38".

TO CONVERT DISTANCES DERIVED FROM COORDINATES SHOWN HEREON TO HORIZONTAL GROUND DISTANCES USE SCALE FACTOR: 0.999957489771

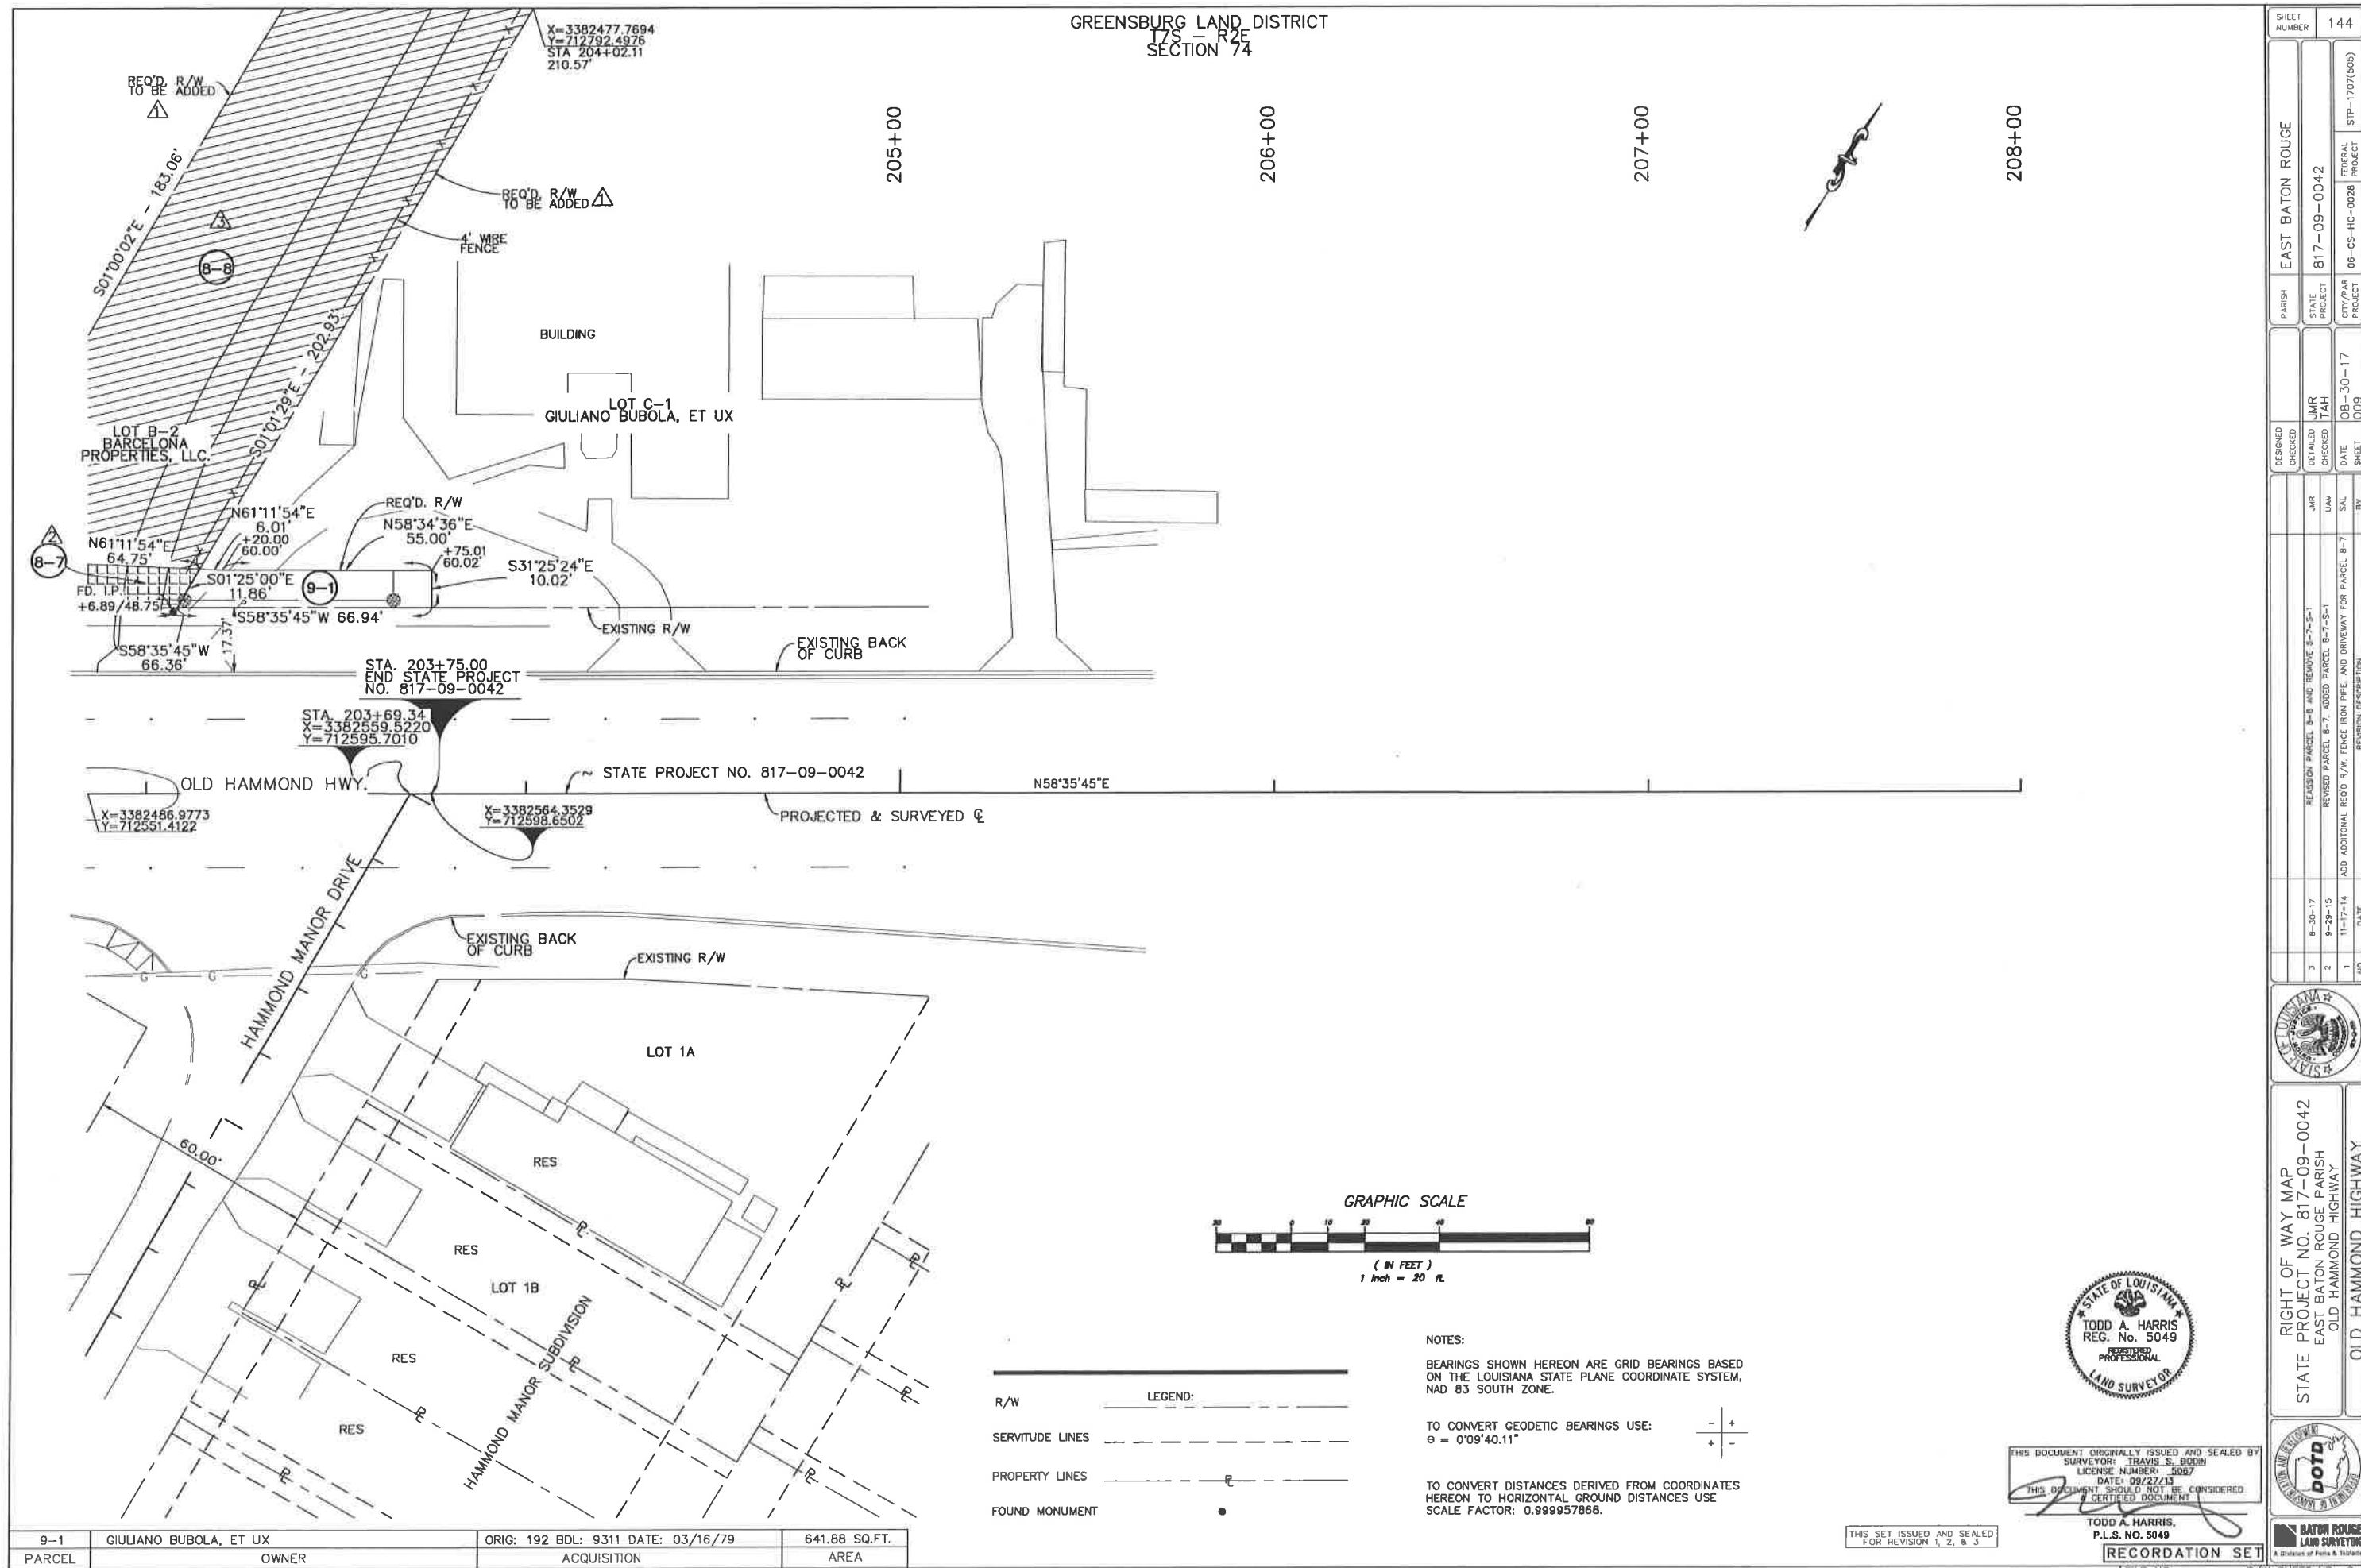

HALF SIZE

GREENSBURG LAND DISTRICT
T7S - R2E
SECTION 74 & 39

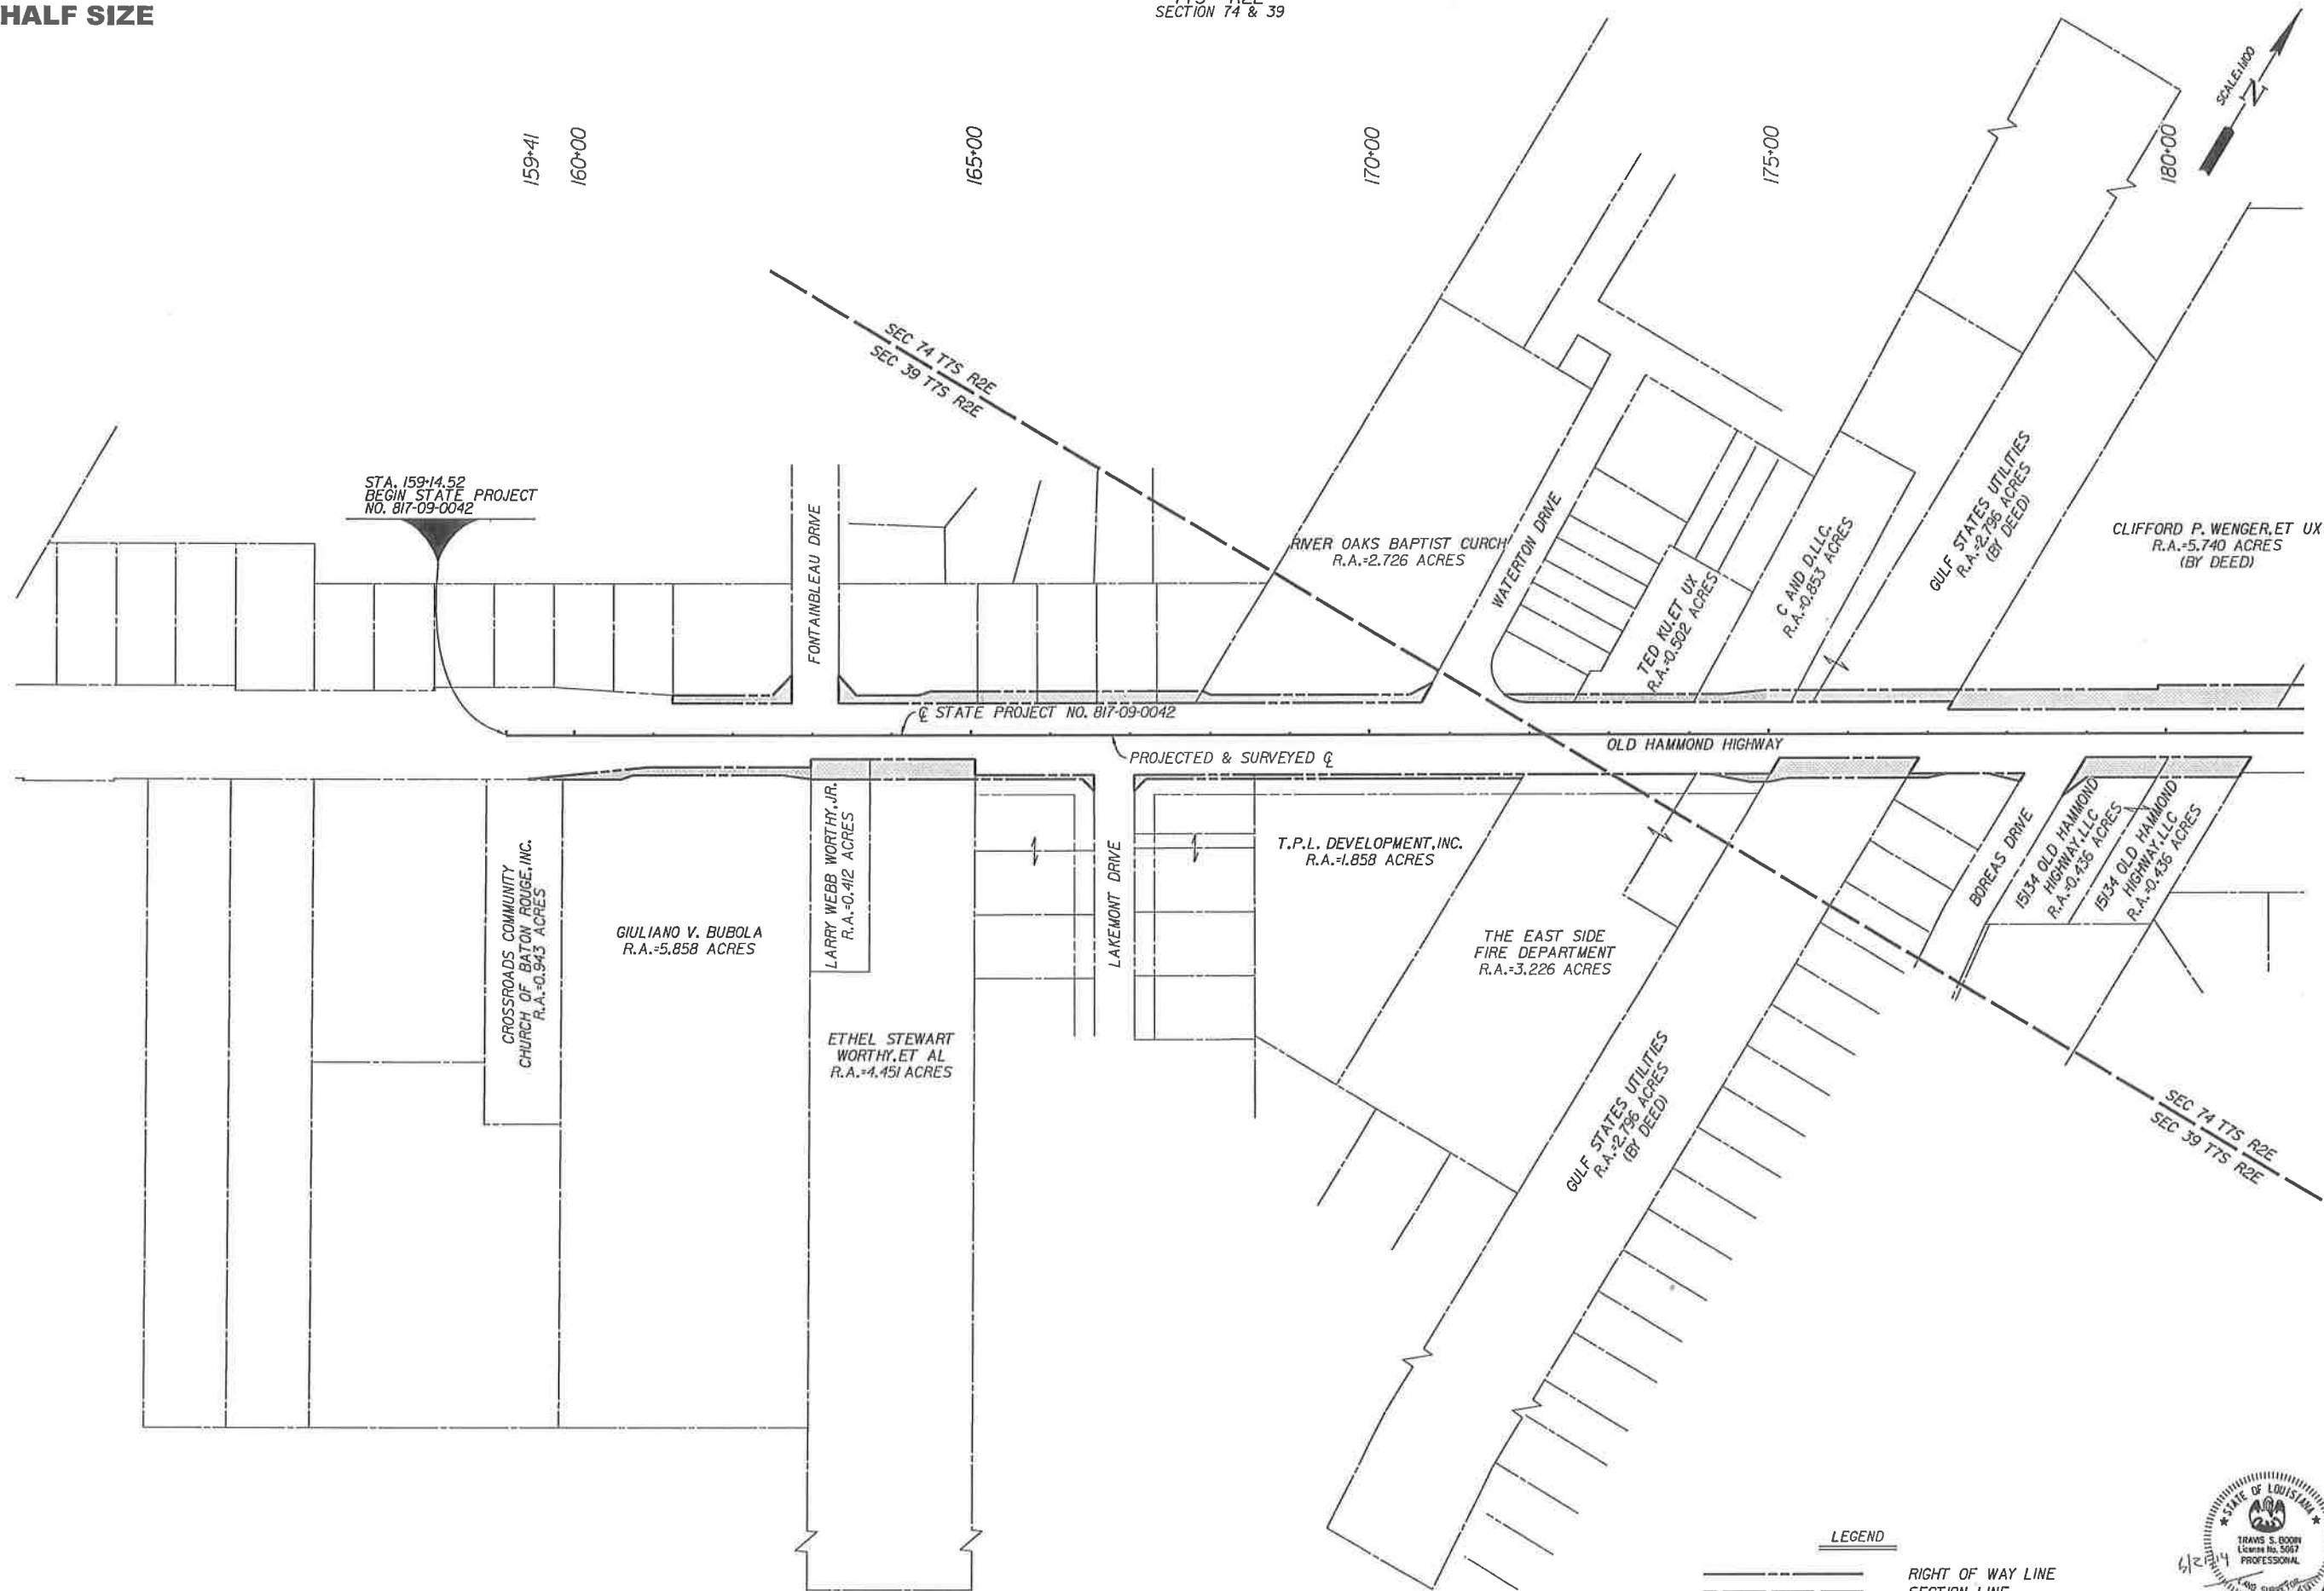

LEGEND

RIGHT OF WAY LINE
SECTION LINE
PROPERTY LINE




RECORDATION SET

FILE NO.

R/W SHEET NO.: 1

RESIDUAL MAP STATE PROJECT NO. 817-09-0042 EAST BATON ROUGE PARISH OLD HAMMOND HIGHWAY OLD HAMMOND HIGHWAY										EAST BATON ROUGE		SHEET NUMBER 145
				DESIGNED CHECKED		PARISH						FEDERAL PROJECT 06-CS-HC-0028 CITY/PAV PROJECT 01/0
				DETAILER CHECKED		STATE PROJECT		817-09-0042				
				DATE		05-21-14						FEDERAL PROJECT 06-CS-HC-0028 CITY/PAV PROJECT 01/0
				DATE		01/0						

GREENSBURG LAND DISTRICT
T7S - R2E
SECTION 74

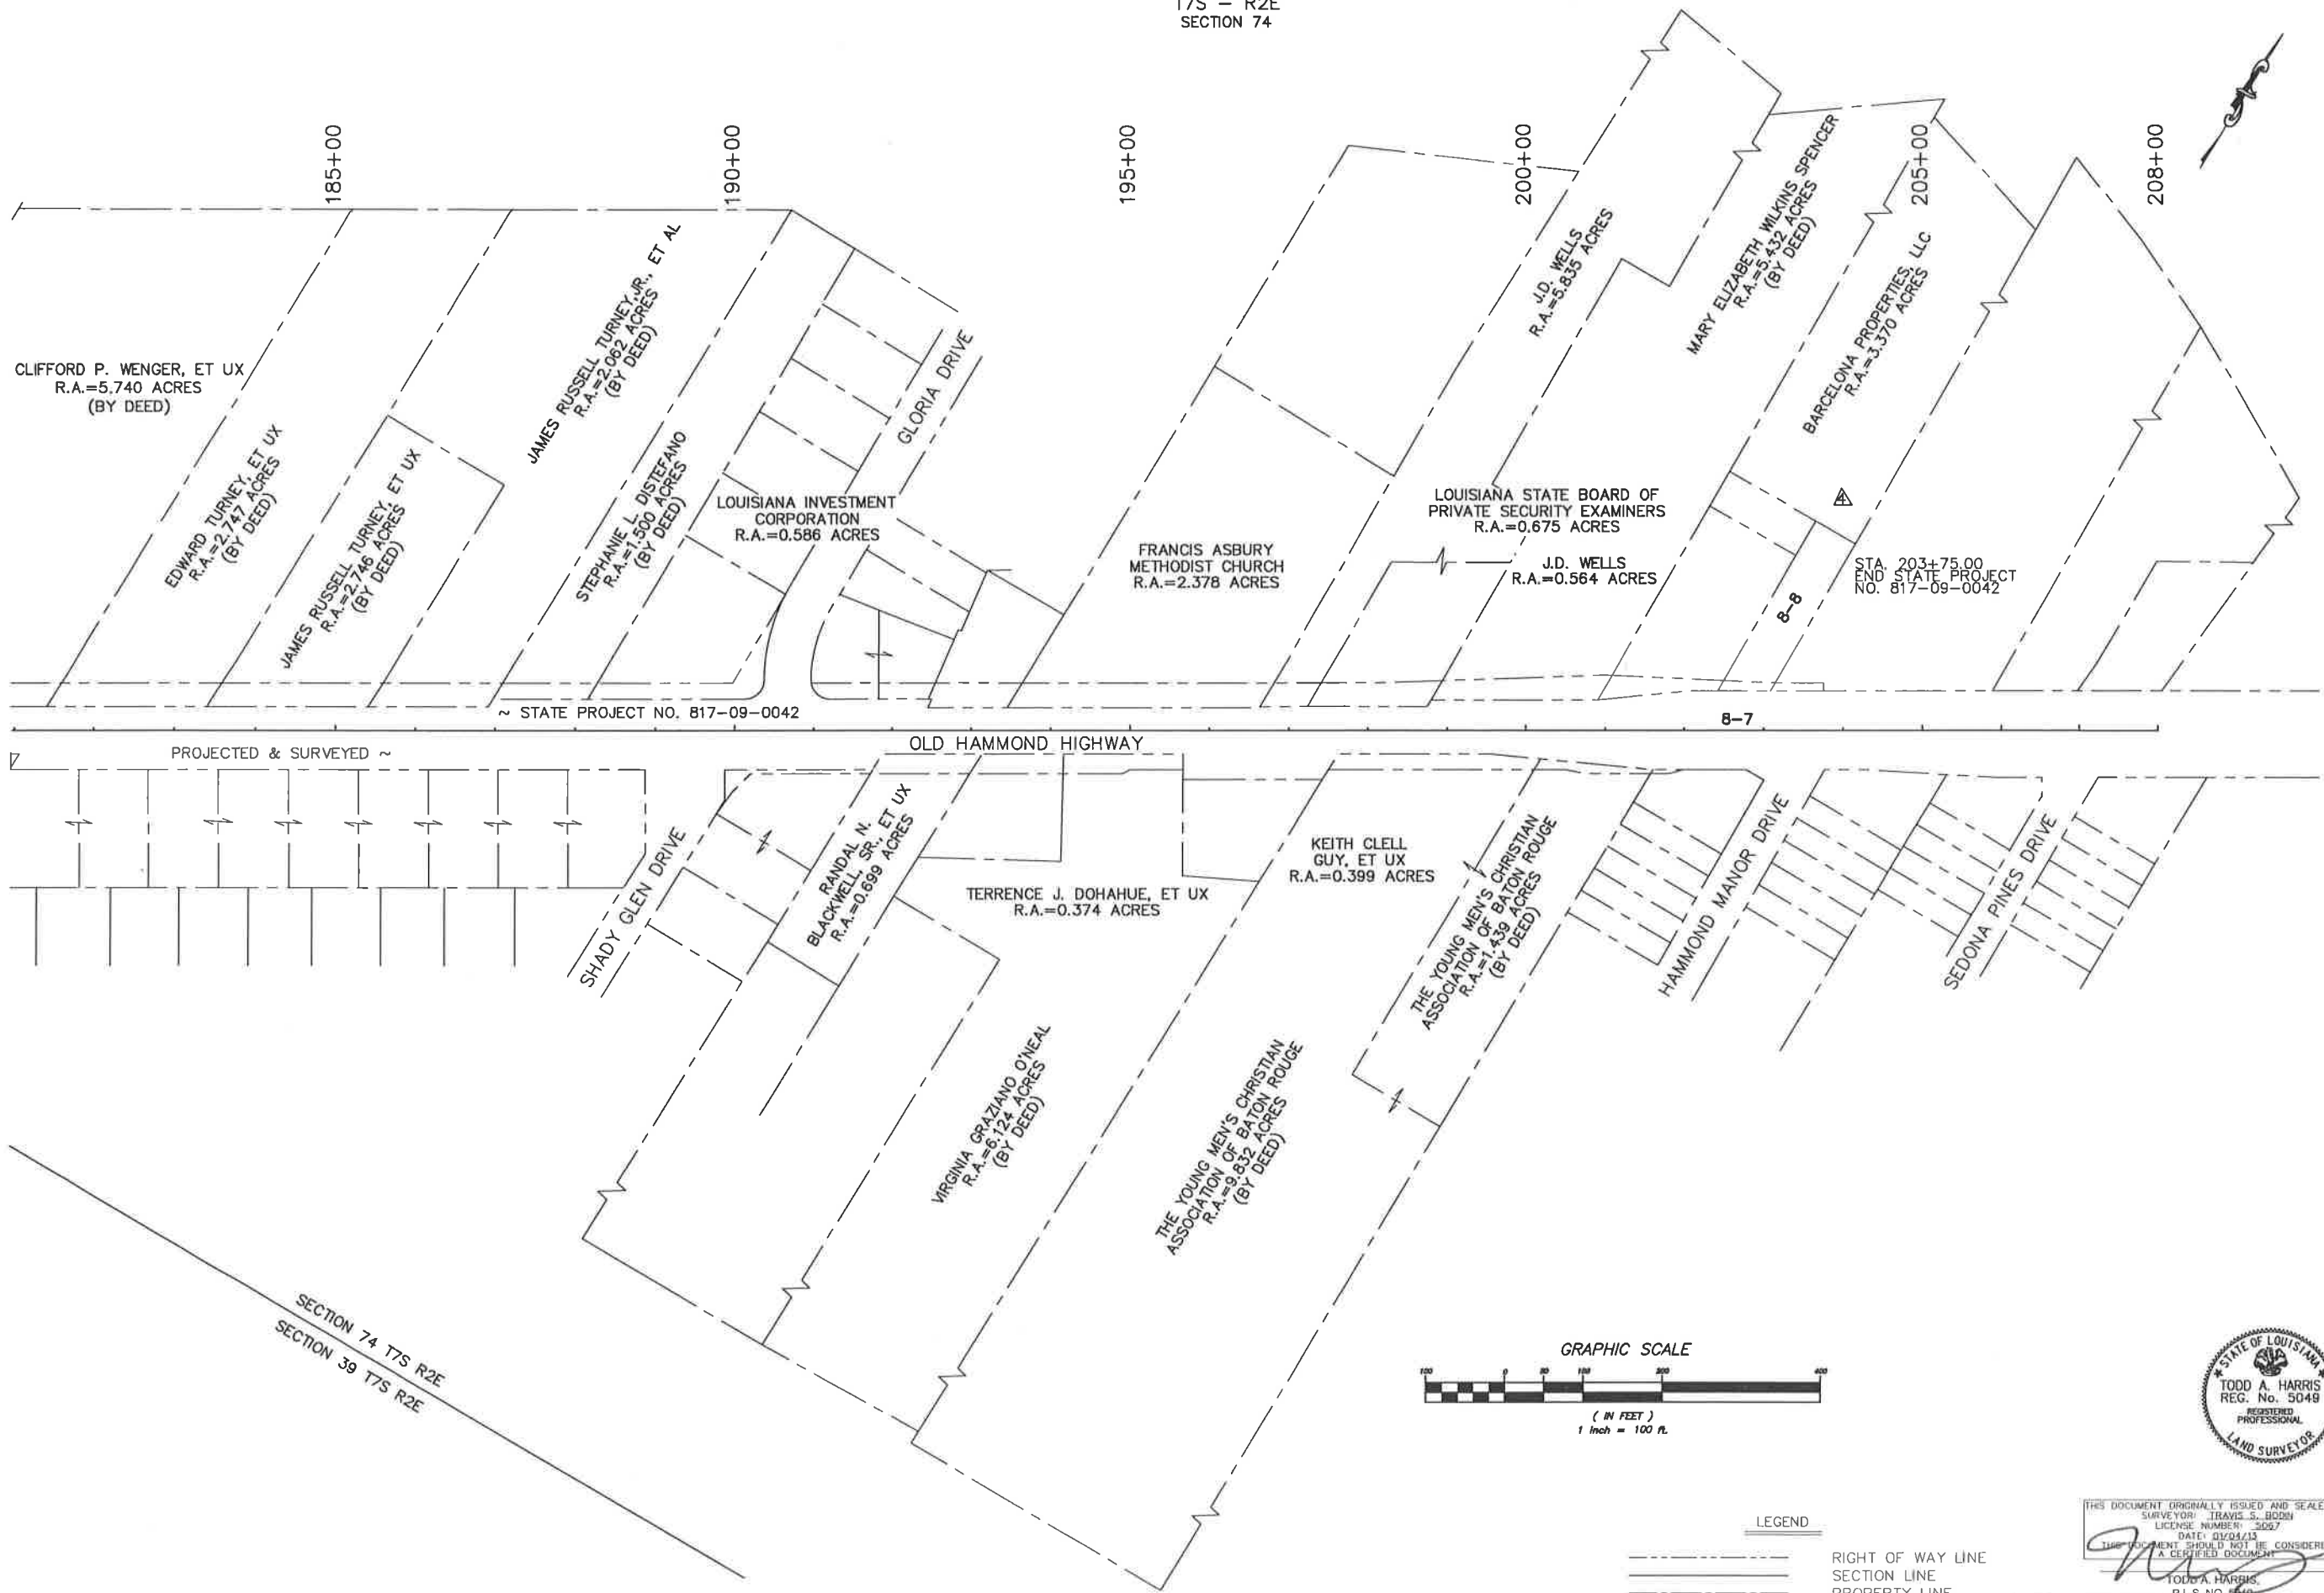

SHEET NUMBER 146	
EAST BATON ROUGE	
PARISH	STATE PROJECT 817-09-0042
DESIGNED	JMR
CHECKED	JMR
DATE	08-30-17
BY	011
FEDERAL PROJECT 06-CS-HC-0025	
STP-1707(505)	

REASON FOR REVISION: REVISIONS

NO.	DATE	REVISIONS
4	8-30-17	REASON FOR REVISION: REVISIONS
3	8-29-15	REASON FOR REVISION: REVISIONS
2	11-17-14	REASON FOR REVISION: REVISIONS
1	11-17-14	REASON FOR REVISION: REVISIONS




STATE OF LOUISIANA
TODD A. HARRIS
REG. NO. 5049
REGISTERED
PROFESSIONAL
LAND SURVEYOR

THIS DOCUMENT ORIGINALLY ISSUED AND SEALED BY
SURVEYOR: TRAVIS S. BODIN
LICENSE NUMBER: 3097
DATE: 01/04/15
THIS DOCUMENT SHOULD NOT BE CONSIDERED
A CERTIFIED DOCUMENT

TODD A. HARRIS
P.L.S. NO. 5049

RECORDATION SET

FILE NO.: R/W SHEET NO.: 11

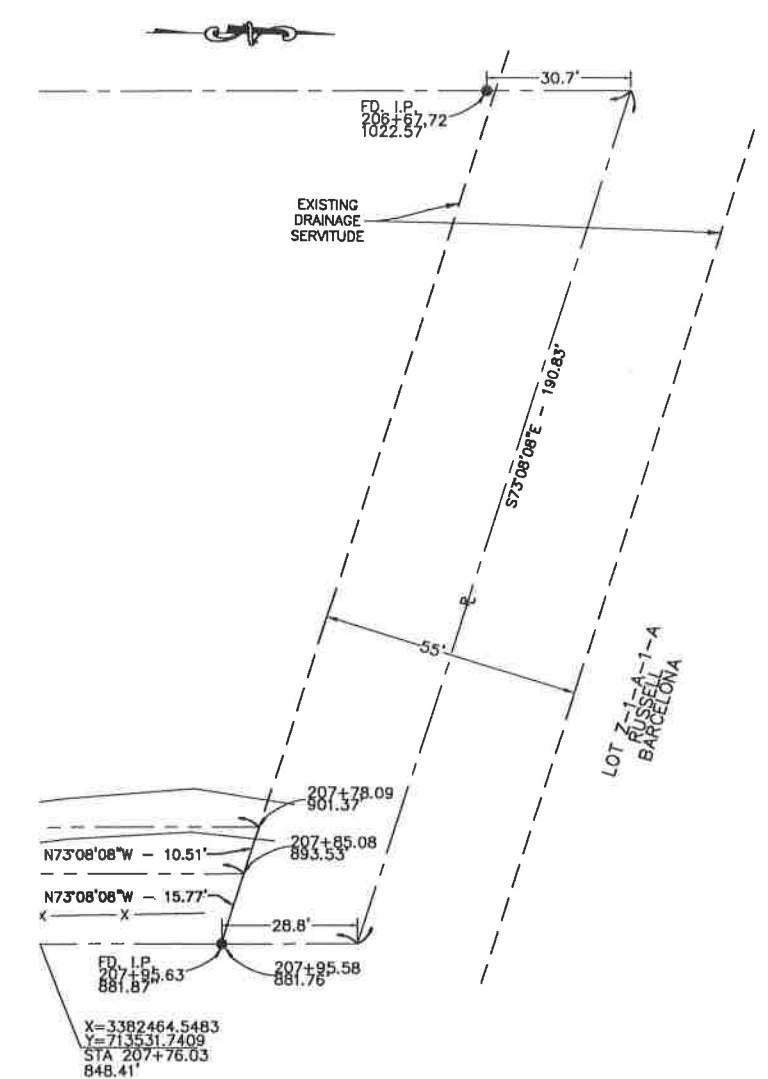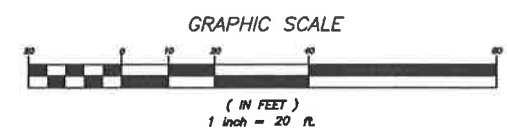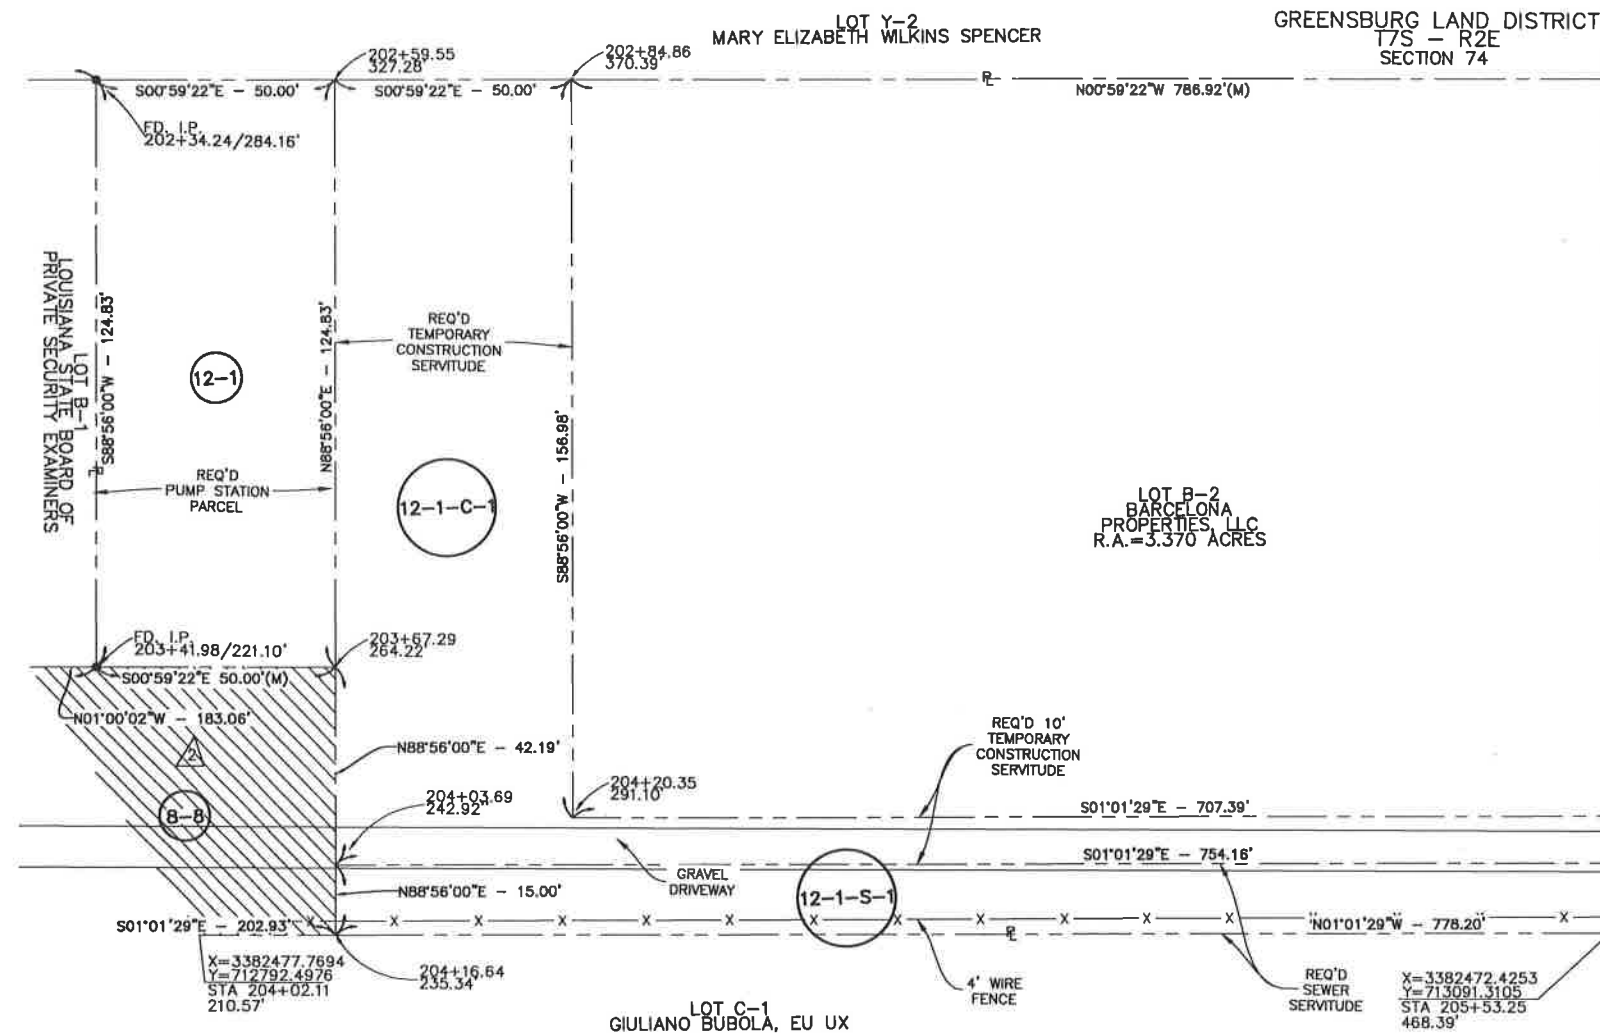

12-1	BARCELONA PROPERTIES, LLC	ORIG: 330 BDL: 11637 DATE: 08/02/04	11,278.50 SQ.FT.
12-1-C-1	BARCELONA PROPERTIES, LLC	ORIG: 330 BDL: 11637 DATE: 08/02/04	15,407.25 SQ.FT.
12-1-S-1	BARCELONA PROPERTIES, LLC	ORIG: 330 BDL: 11637 DATE: 08/02/04	6,241.50 SQ.FT.
PARCEL	OWNER	ACQUISITION	AREA

REQ'D R/W	LEGEND:
EXISTING SERVITUDE	
PROPERTY LINES	
FOUND MONUMENT	

NOTES:

BEARINGS SHOWN HEREON ARE GRID BEARINGS BASED ON THE LOUISIANA STATE PLANE COORDINATE SYSTEM, NAD 83 SOUTH ZONE.

TO CONVERT GEODETIC BEARINGS USE:

$\theta = 0^{\circ}09'40.11''$

TO CONVERT DISTANCES DERIVED FROM COORDINATES HEREON TO HORIZONTAL GROUND DISTANCES USE SCALE FACTOR: 0.999957868.



THIS DOCUMENT ORIGINALLY ISSUED AND SEALED BY SURVEYOR: TODD A. HARRIS
 LICENSE NUMBER: 5049
 DATE: 11/17/14
 THIS DOCUMENT SHOULD NOT BE CONSIDERED A CERTIFIED DOCUMENT

TODD A. HARRIS
 P.L.S. NO. 5049

RECORDATION SET

RIGHT OF WAY MAP										SHEET NO.: 12	
STATE PROJECT NO. 817-09-0042										SHEET NUMBER	
EAST BATON ROUGE PARISH										147	
OLD HAMMOND HIGHWAY											
OLD HAMMOND HIGHWAY											
										PARISH	
										EAST BATON ROUGE	
										PROJECT	
										STATE	
										817-09-0042	
										CITY/PAF	
										06-CS-HC-0028	
										FEDERAL	
										PROJECT	
										STP-1707(S05)	
										DESIGNED	
										CHECKED	
										DETAILED	
										JMR	
										TAH	
										DATE	
										08-30-17	
										SHEET	
										012	
										BY	
										UAM	
										BT	
										NO.	
										DATE	
										9-29-15	
										1	
										2	
										8-28-17	
										JMR	
										REVISION PARCEL B-8 AND REMOVE PARCEL B-7-S-1	
										ADDED PARCEL B-7-S-1	