


# Typical Section — Concord Avenue (West Extension) & Bawell Street/Bankers Avenue

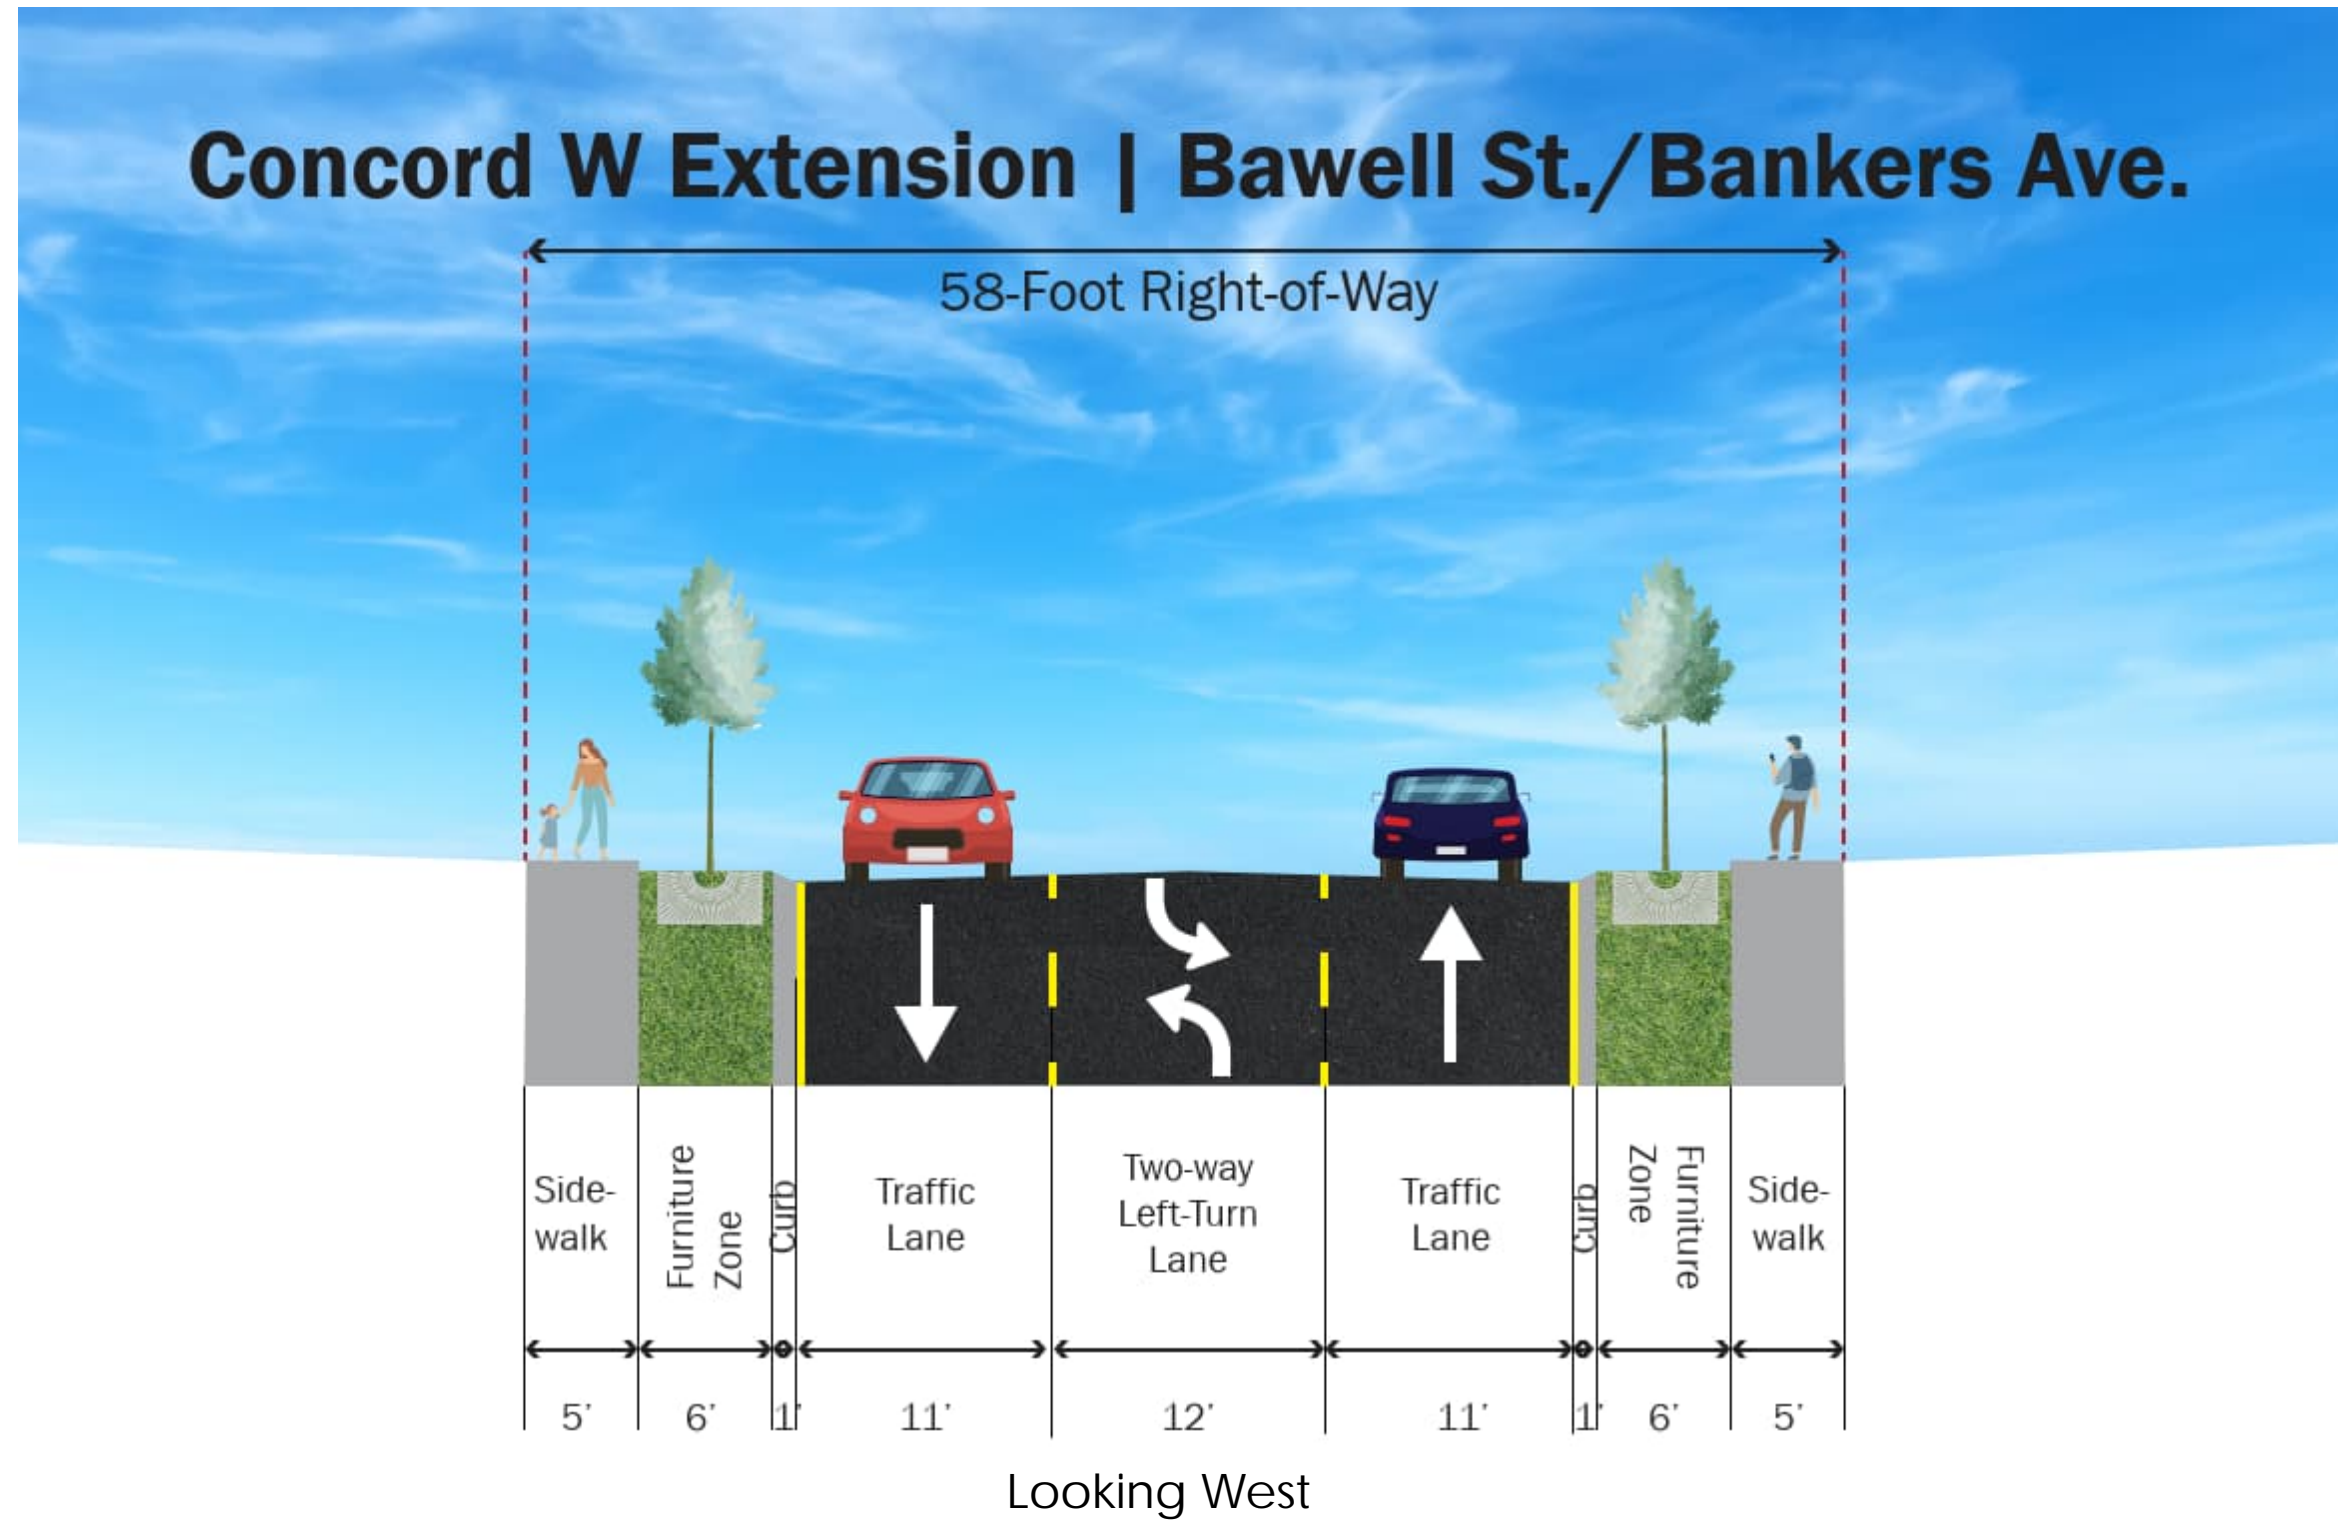

College Drive Enhancements (Perkins Road to Bawell Street)

**PRELIMINARY  
SUBJECT TO CHANGE**

