


Typical Section — Eugene Street & Concord Avenue (East Extension)

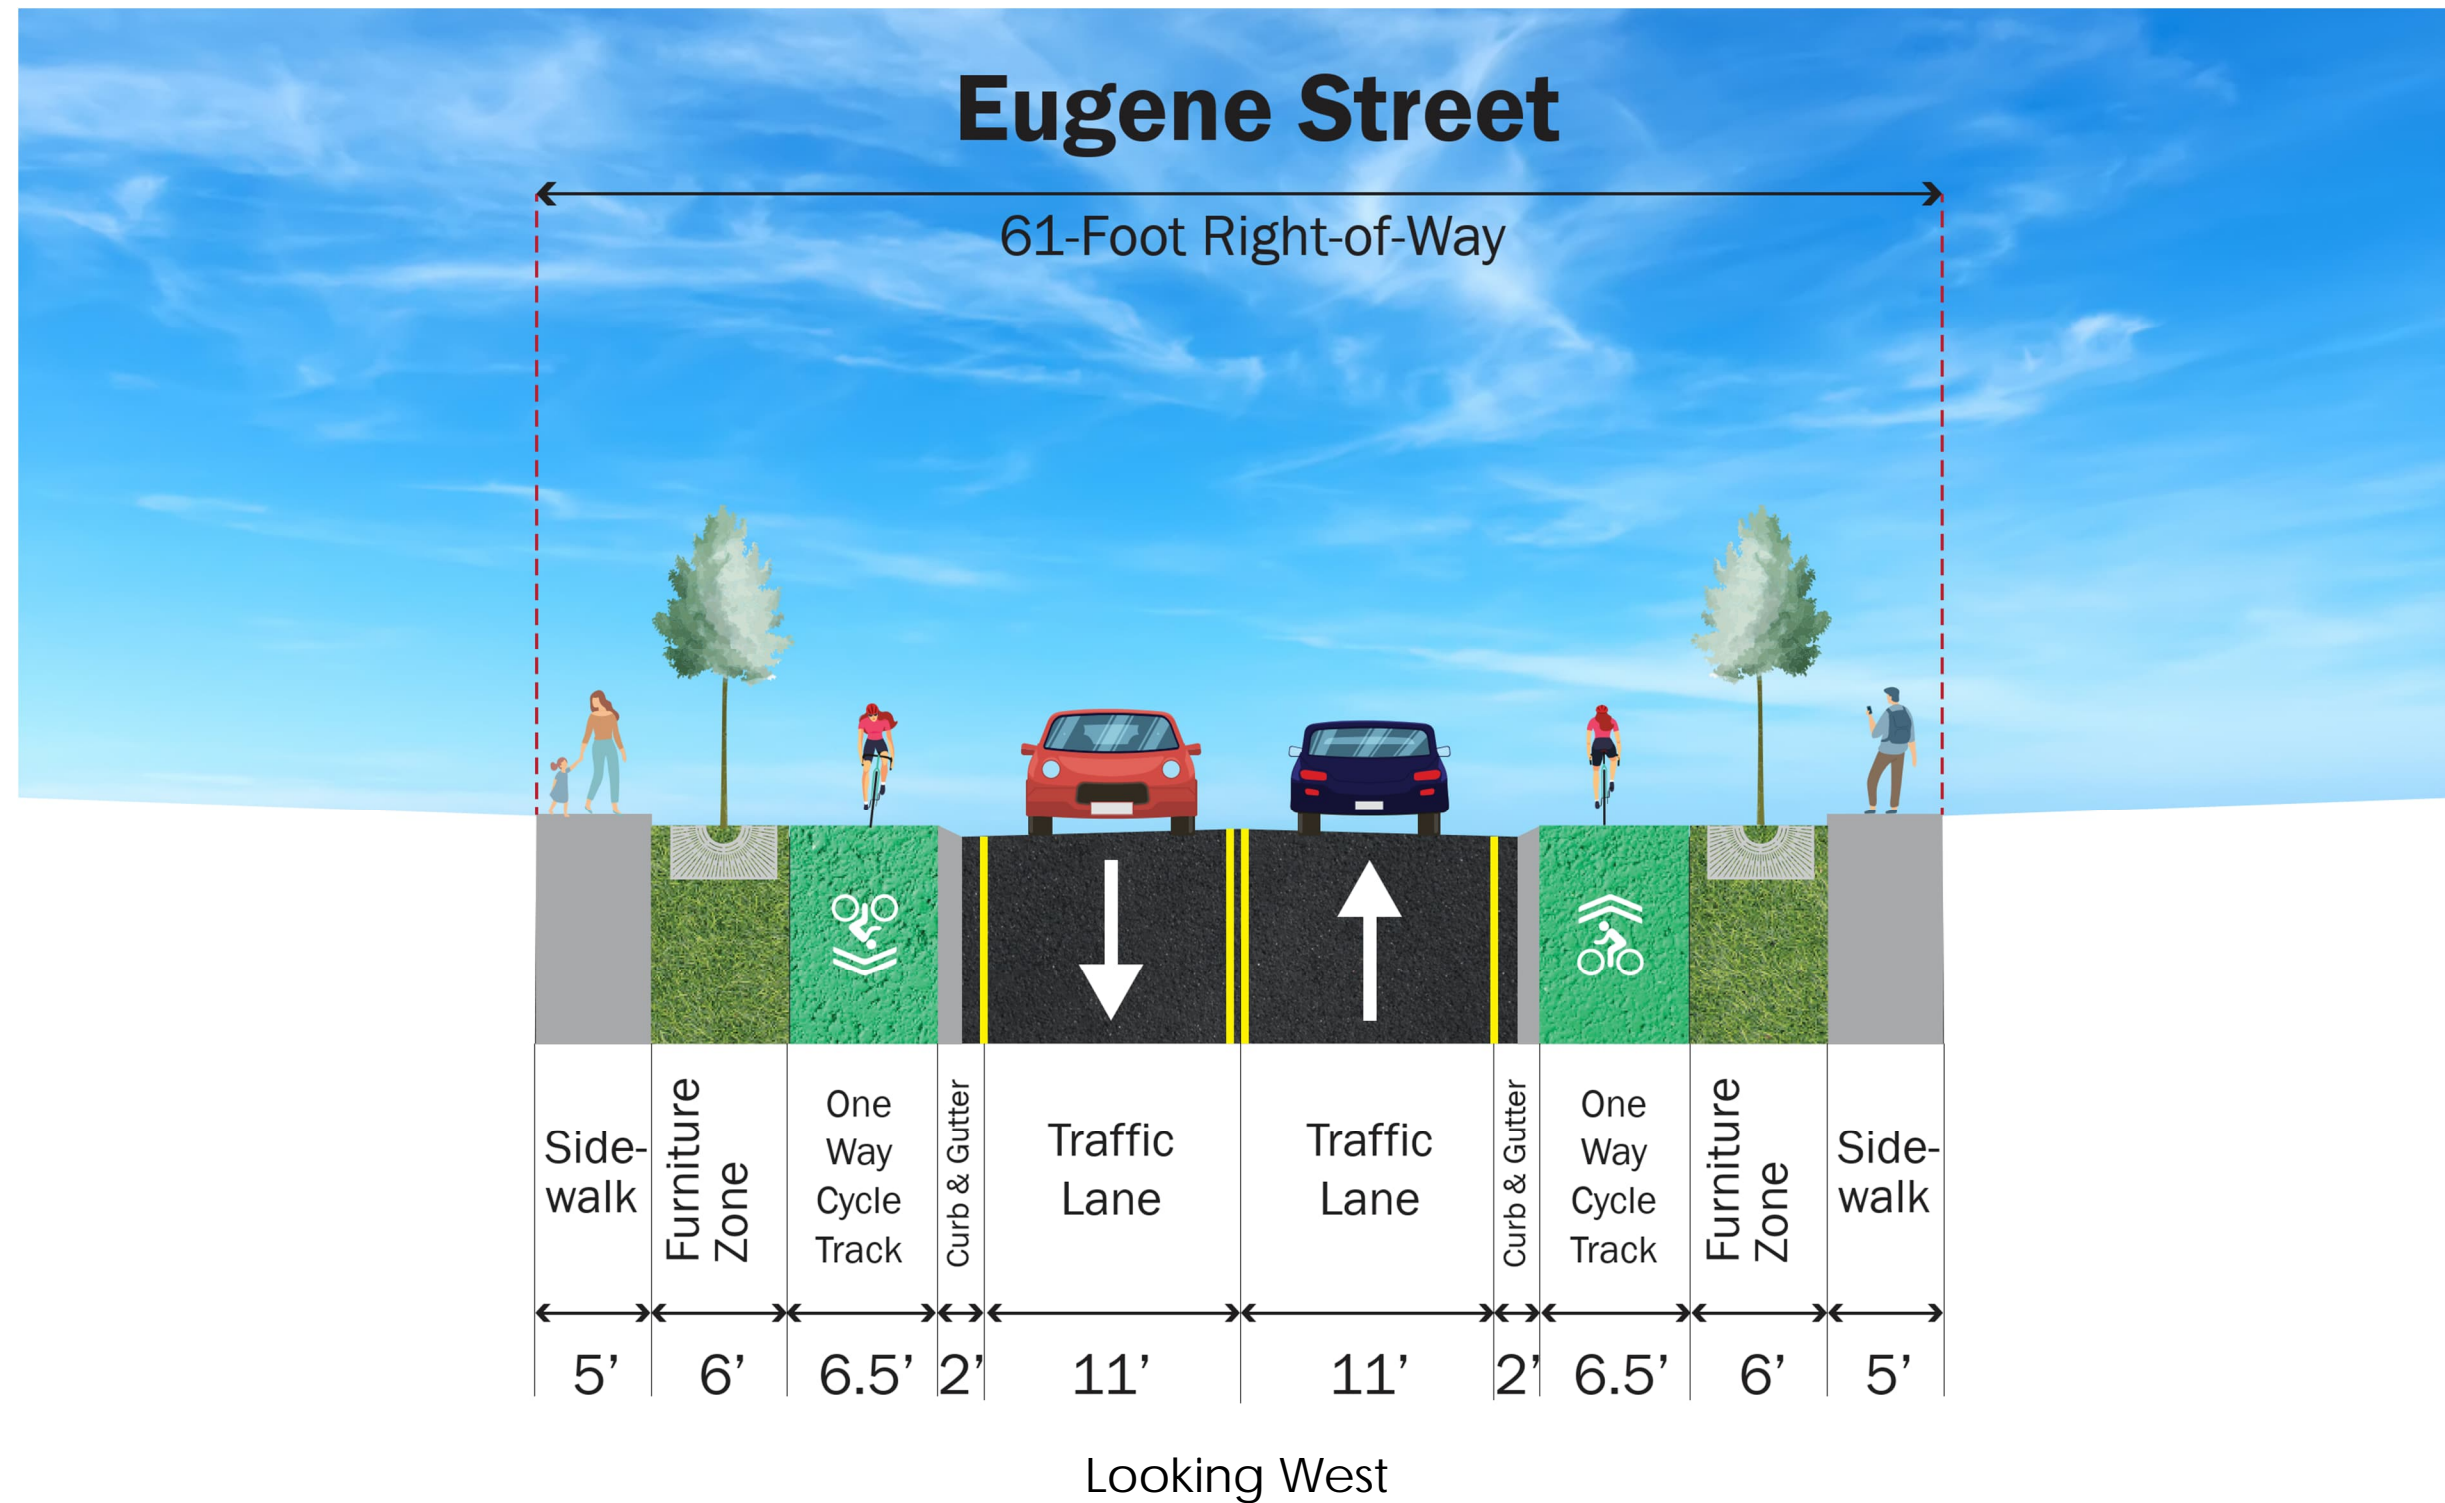

College Drive Enhancements (Perkins Road to Bawell Street)

**PRELIMINARY
SUBJECT TO CHANGE**

