



# IMPROVEMENT PLAN - OVERALL ALIGNMENT



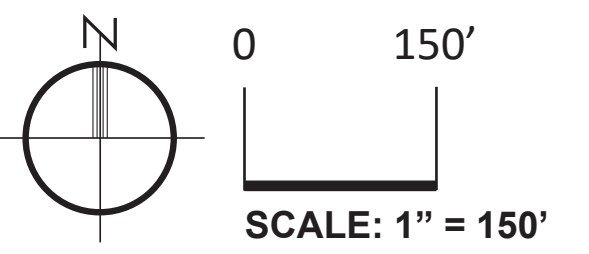

# PROPOSED IMPROVEMENT PLAN - OVERALL ALIGNMENT

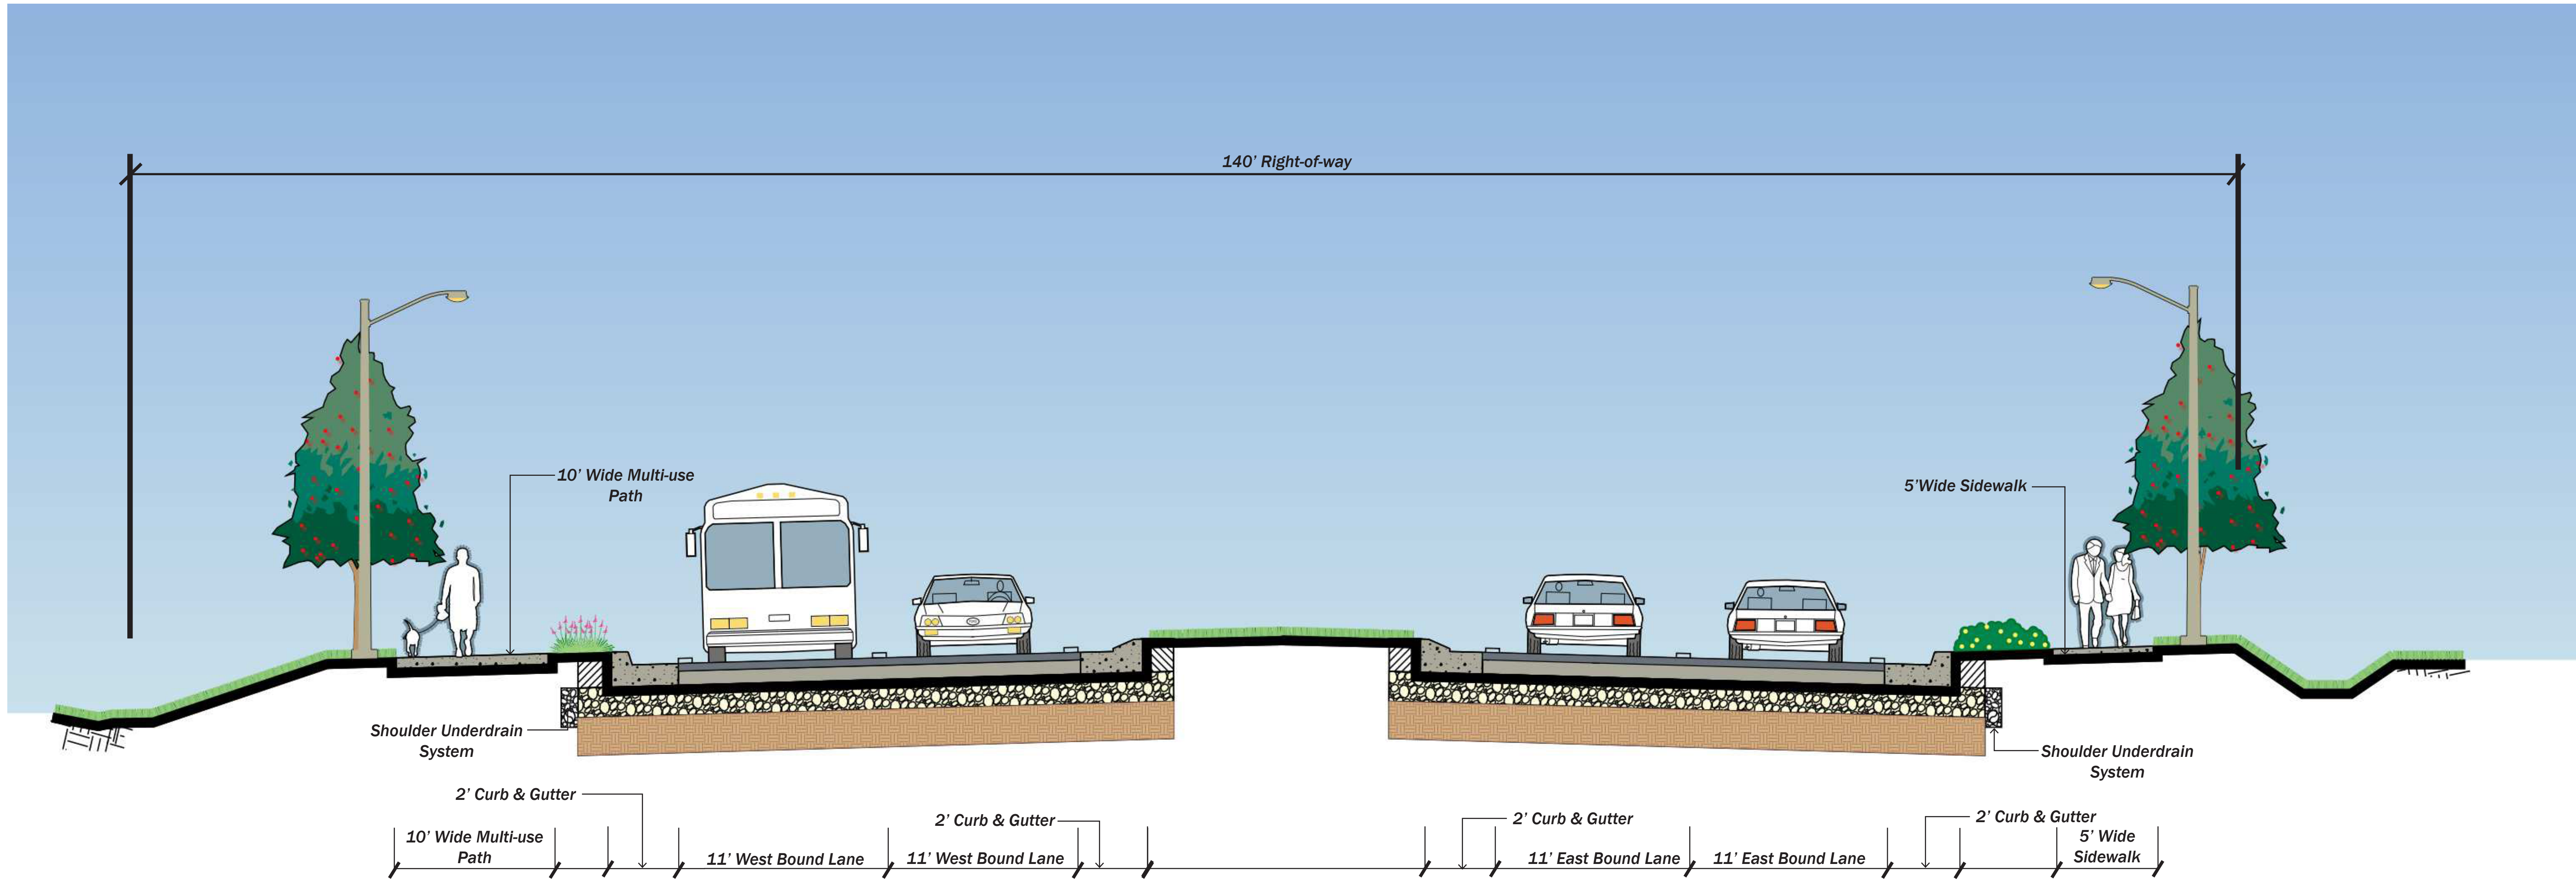

Typical Section - Proposed Improvements

Not To Scale