


PROPOSED IMPROVEMENT PLAN - OVERALL ALIGNMENT

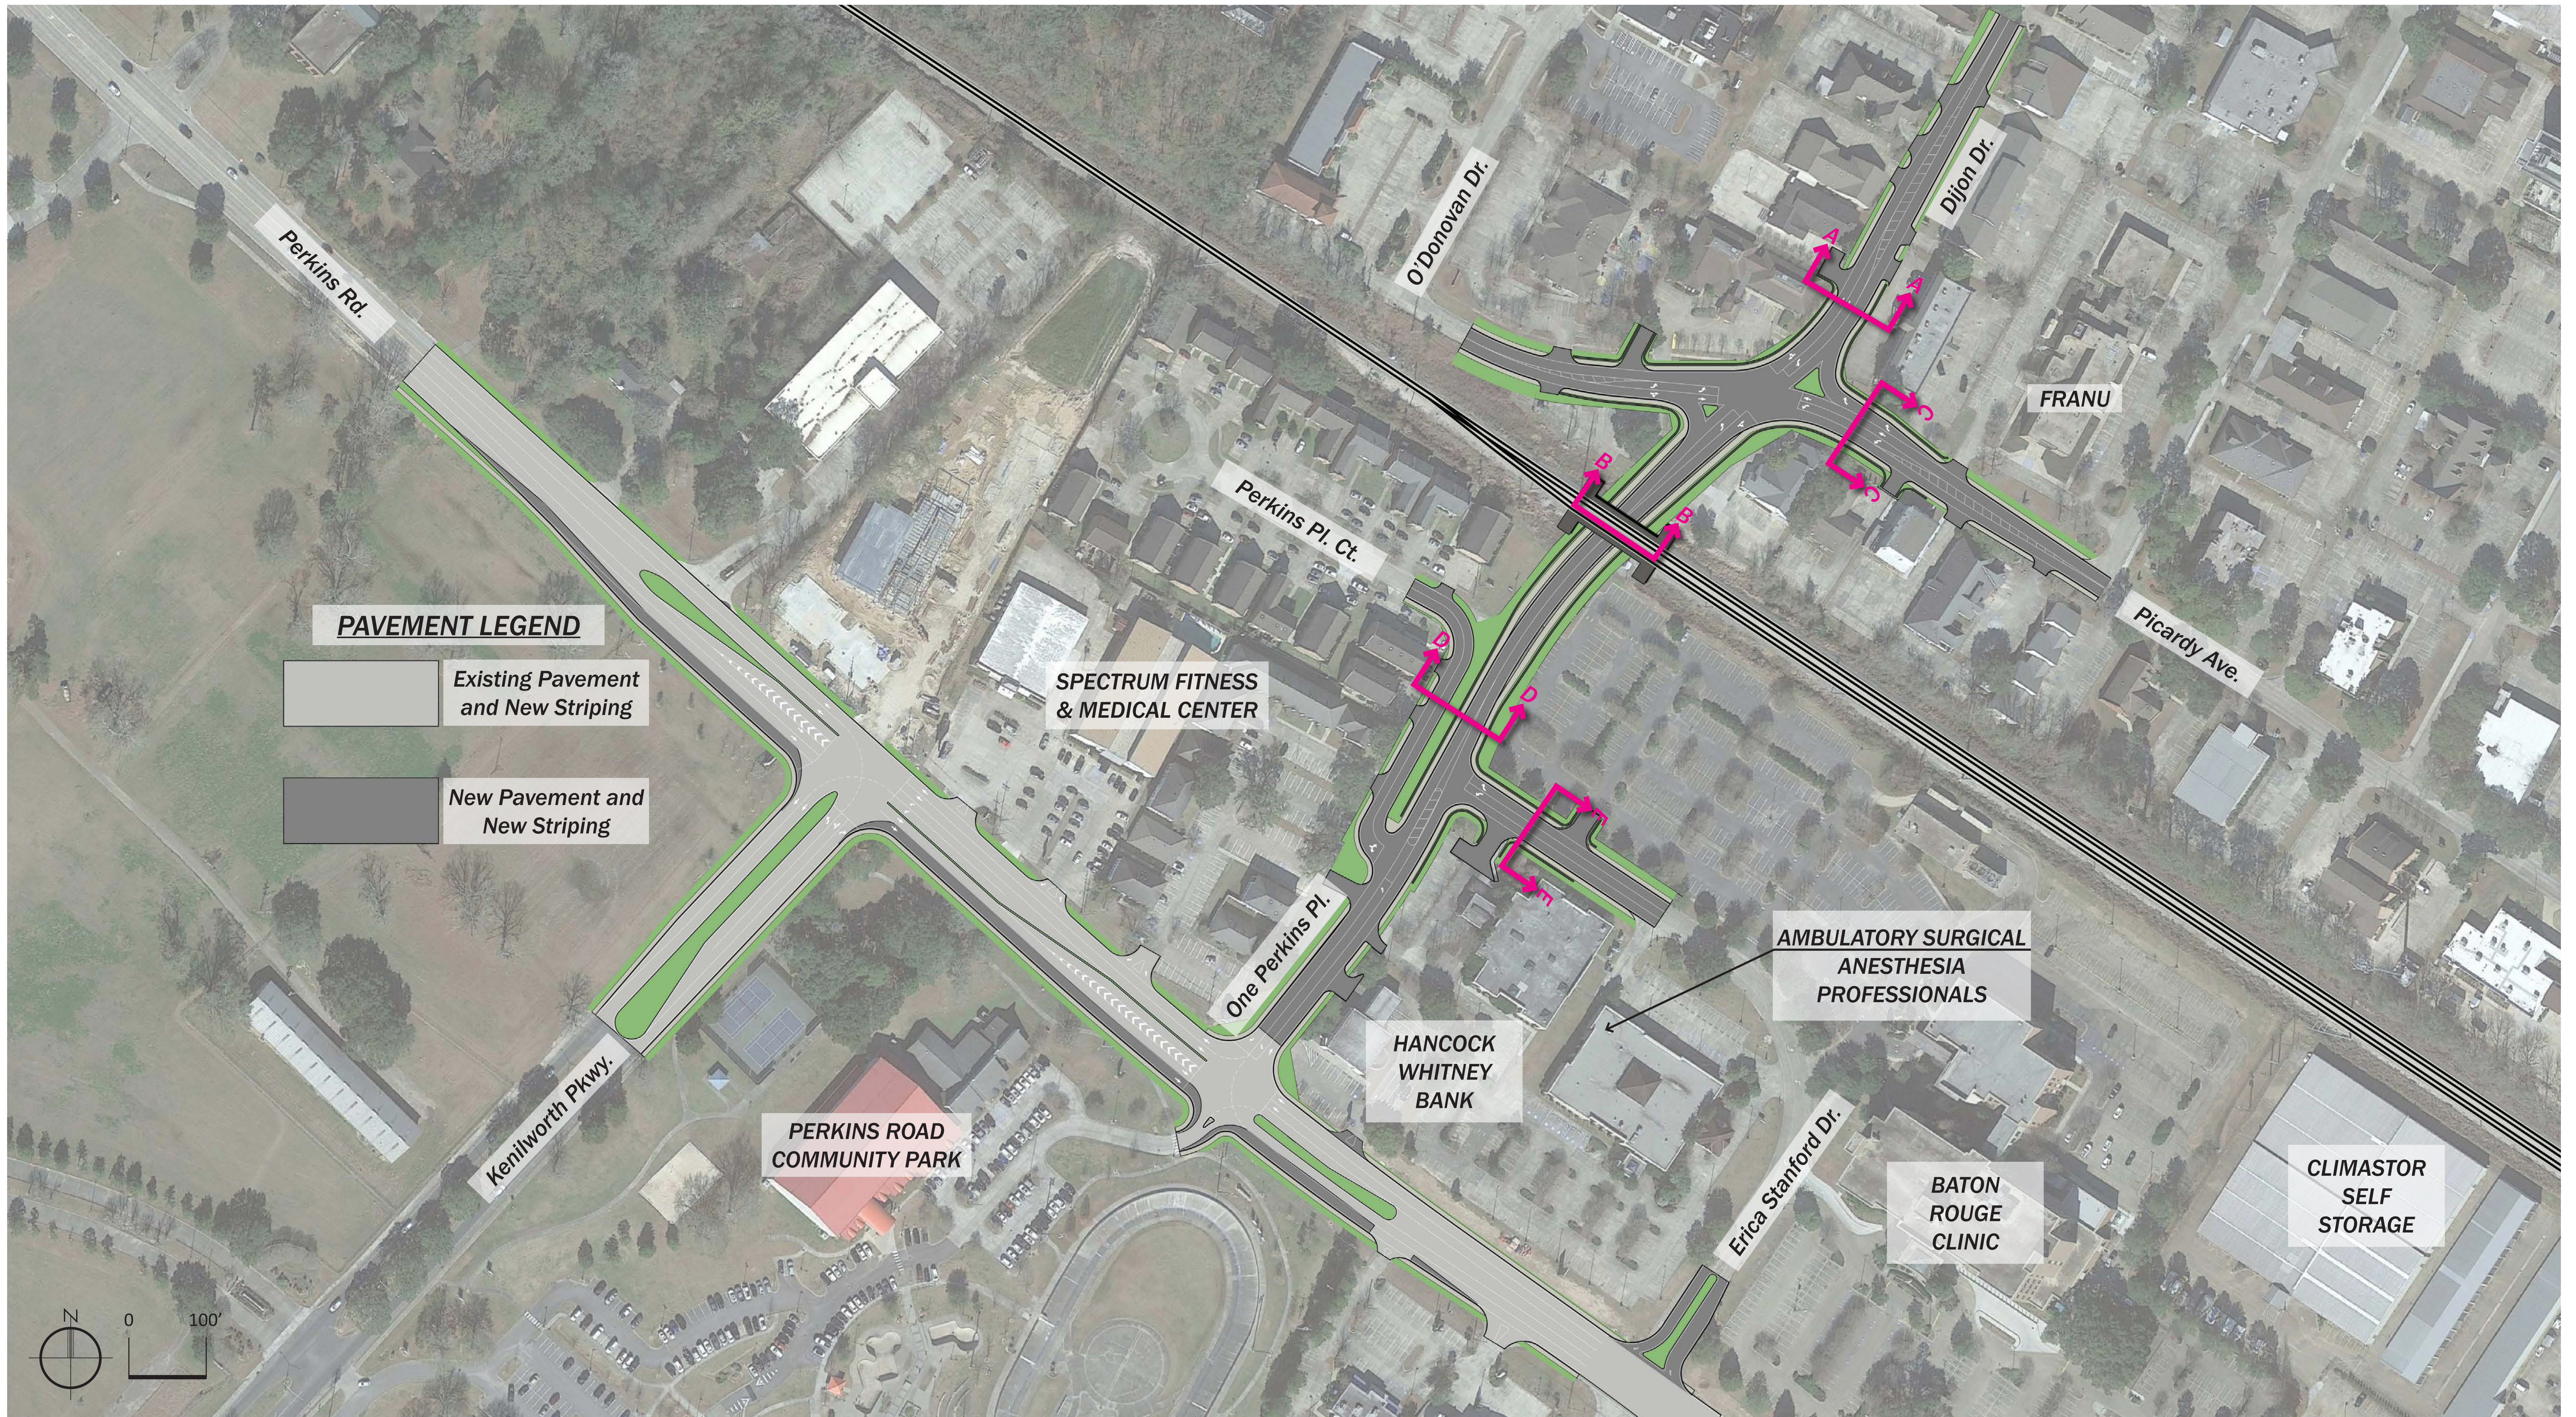

PROPOSED IMPROVEMENT PLAN - ALIGNMENT ENLARGEMENT (NORTH OF RAILROAD)





PROPOSED IMPROVEMENT PLAN - ALIGNMENT ENLARGEMENT (SOUTH OF RAILROAD)






MSE (Mechanically Stabilized Earth) Wall - Example Photo

PROPOSED IMPROVEMENT PLAN - TYPICAL SECTIONS

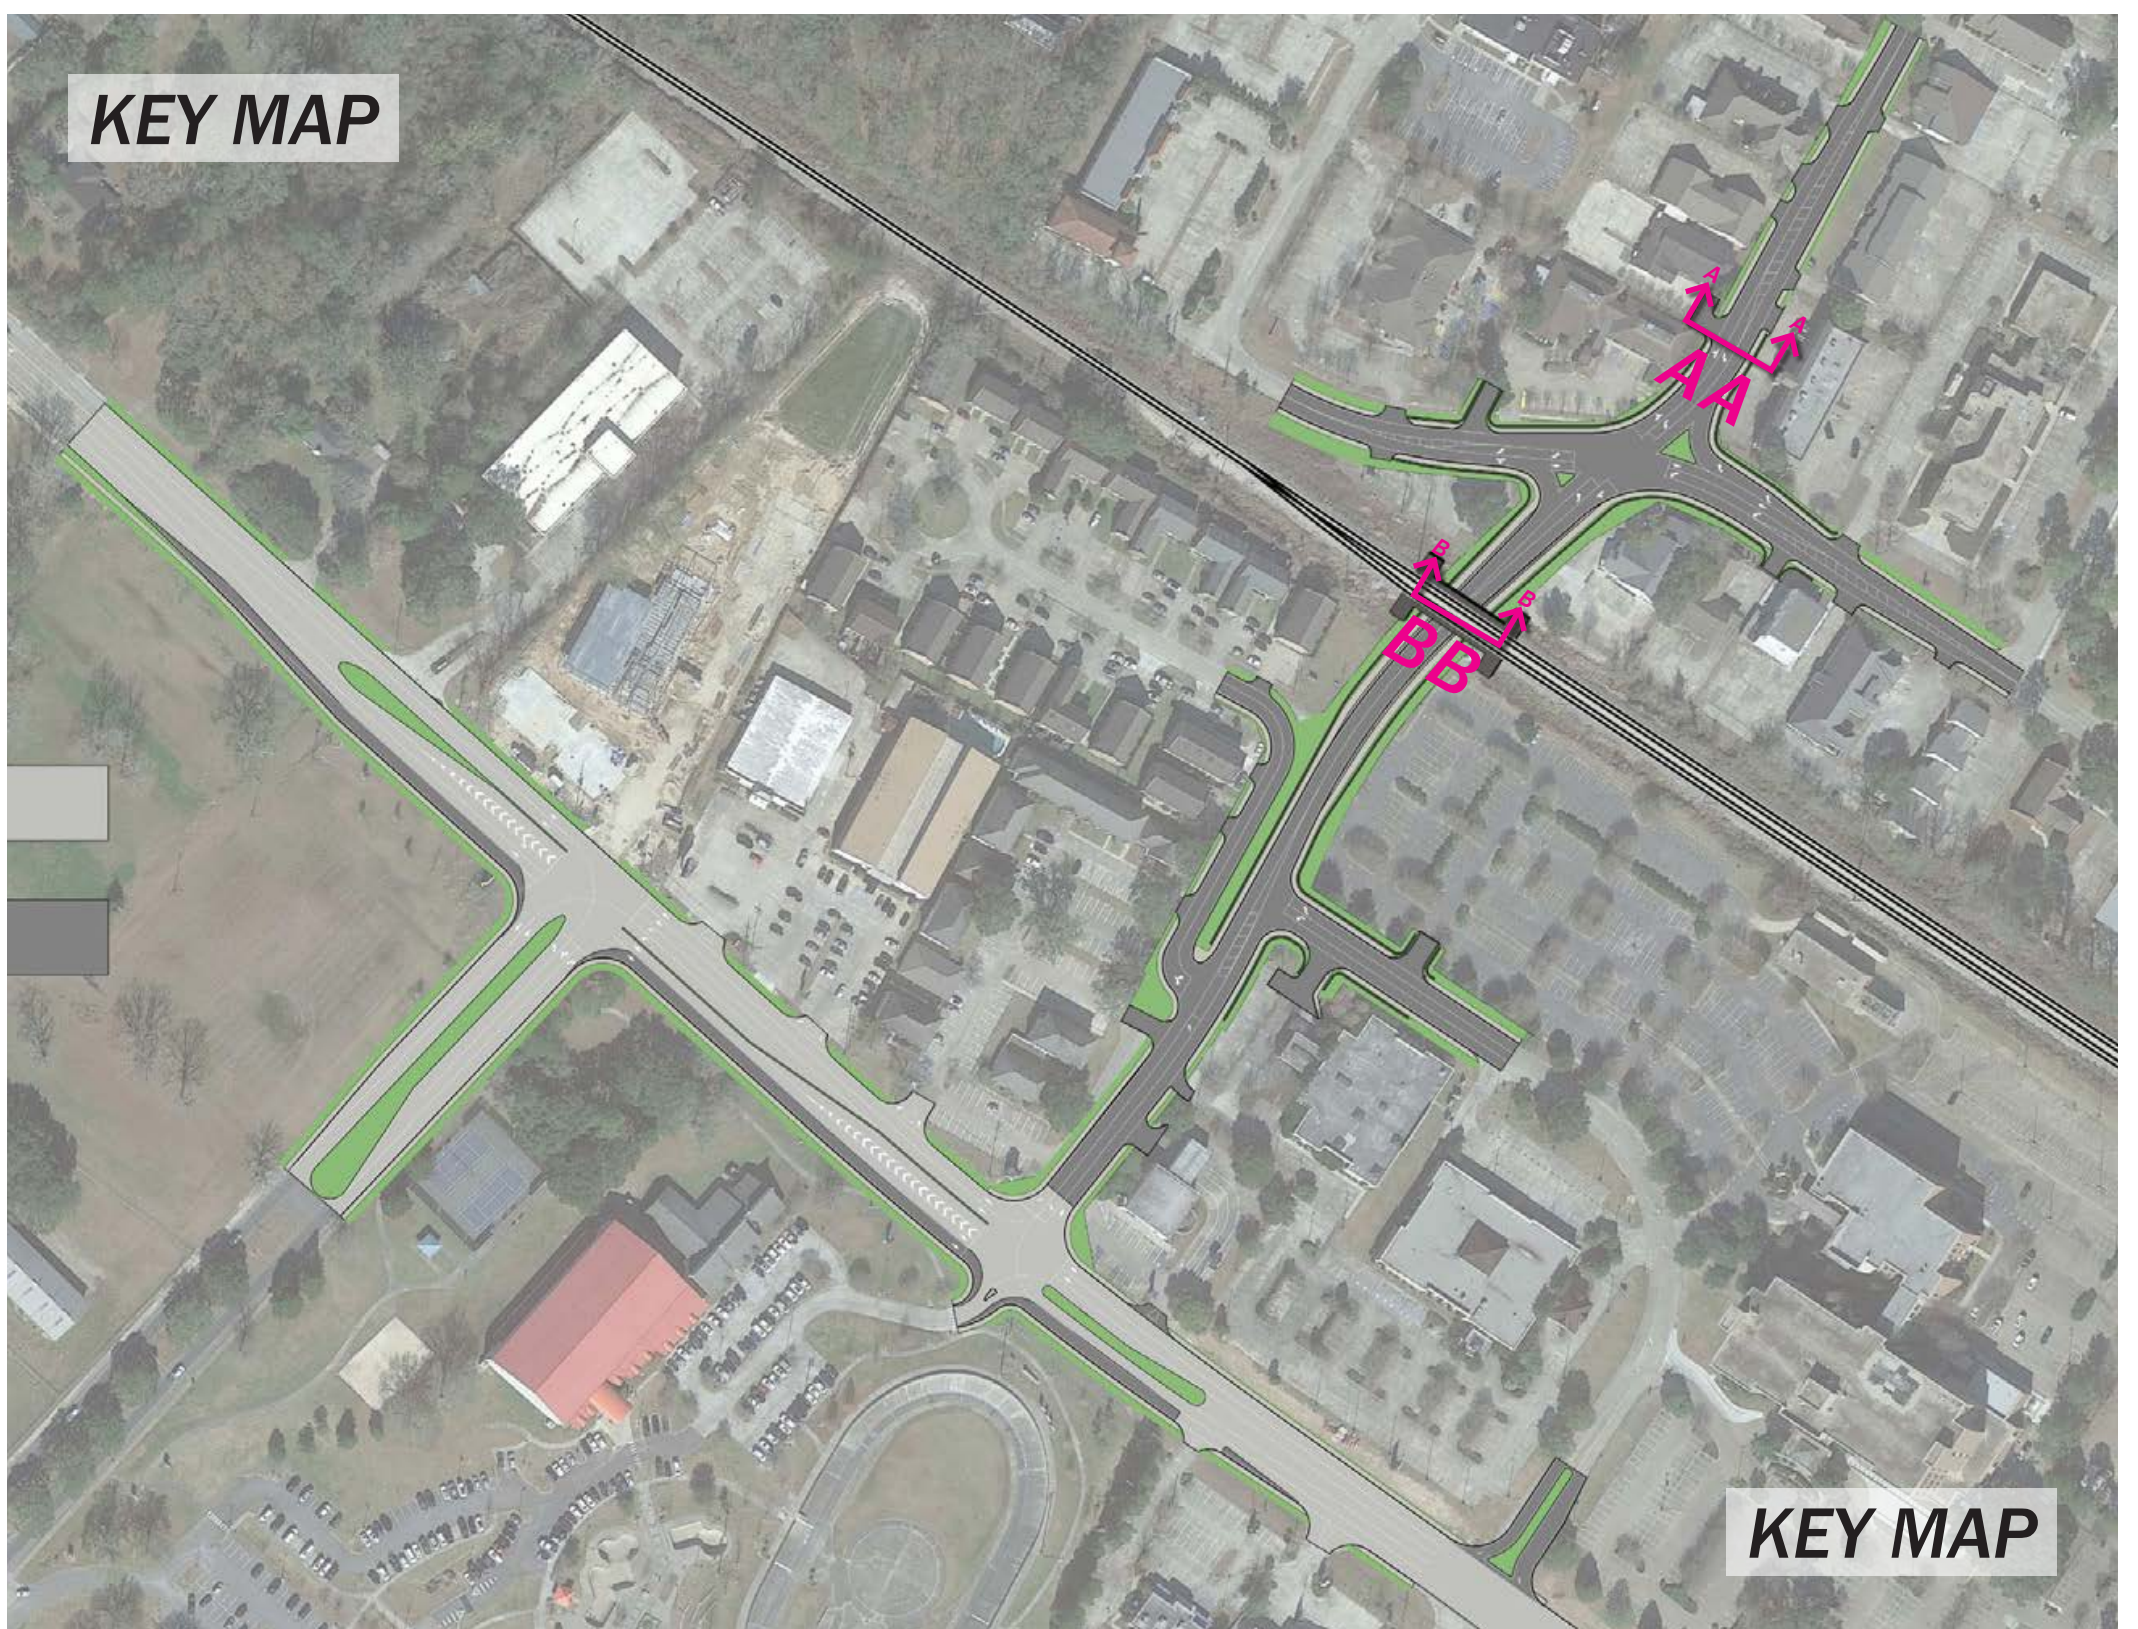
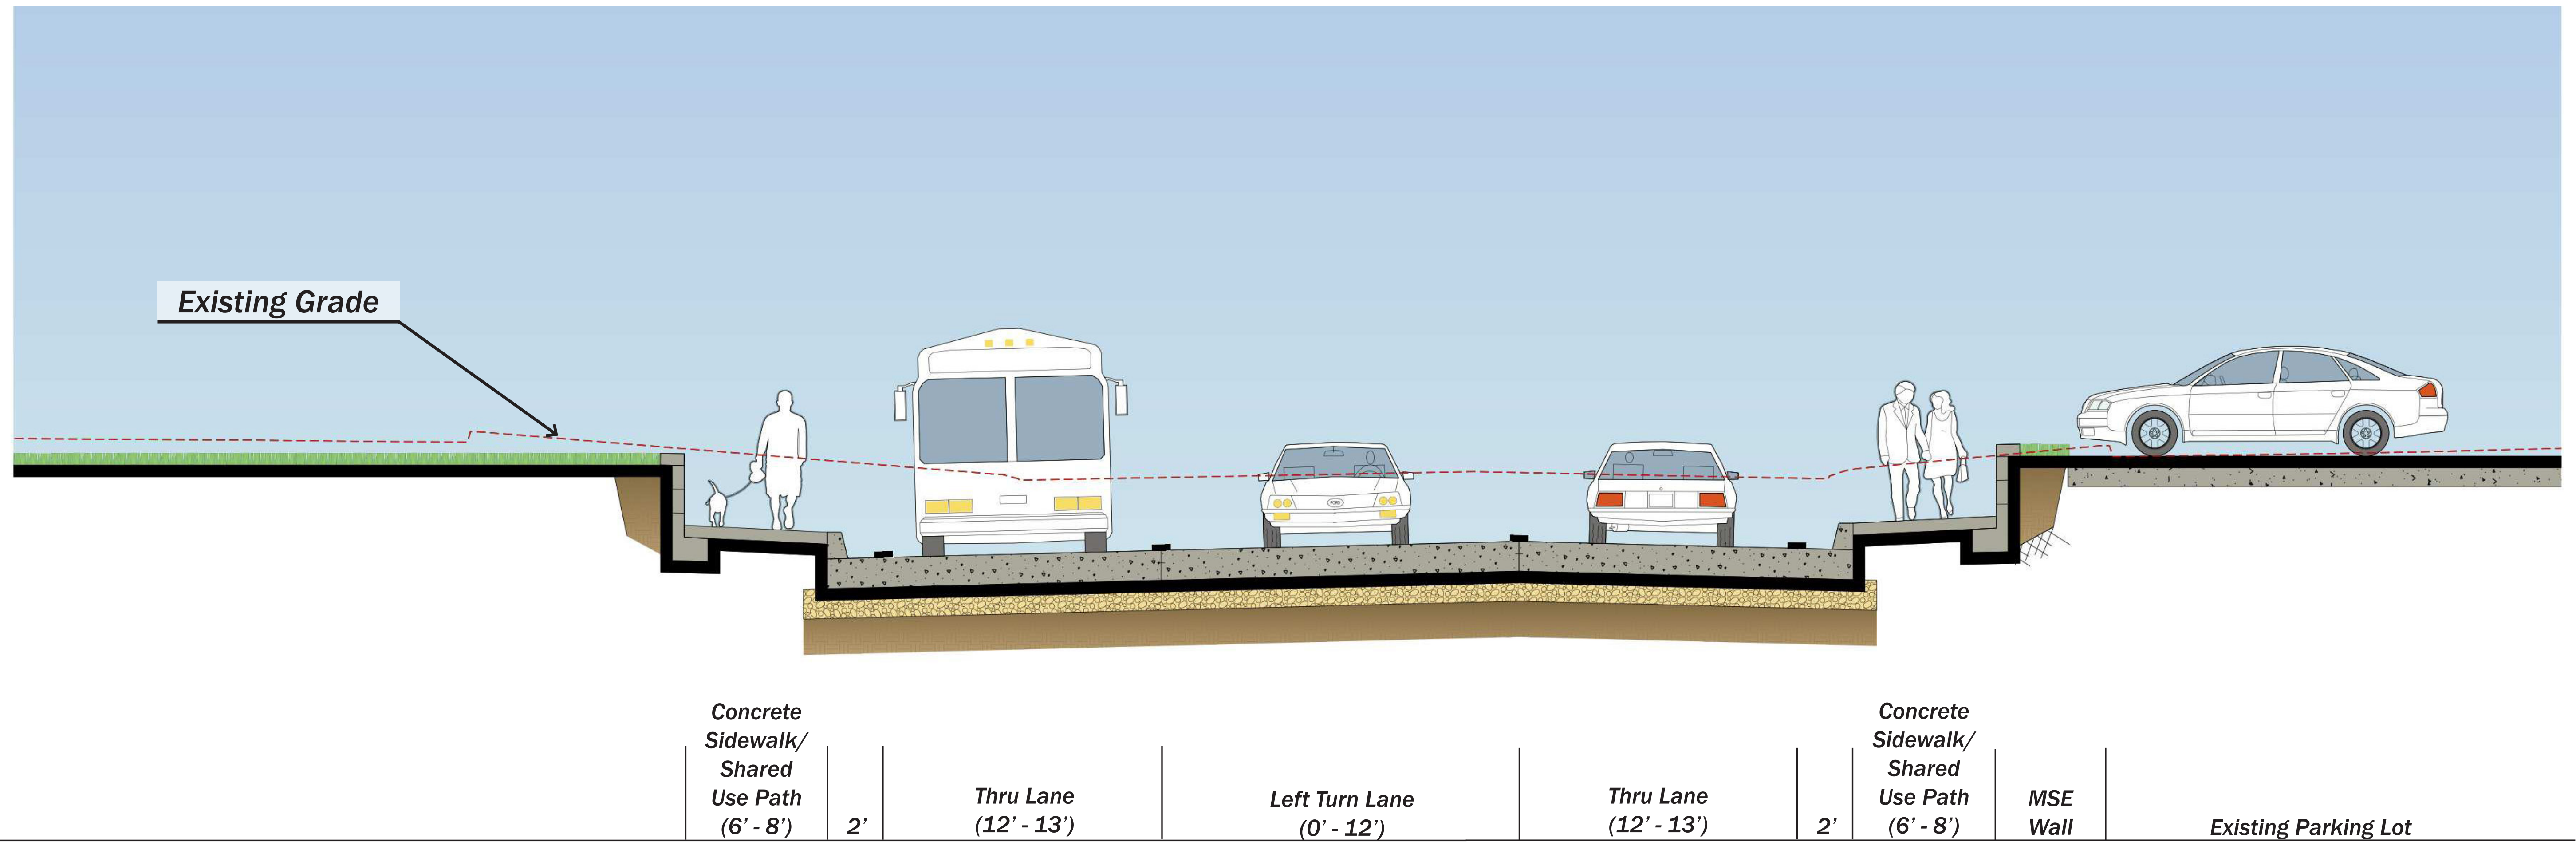


Elevation A-A - Not to Scale, for Illustration Purposes Only

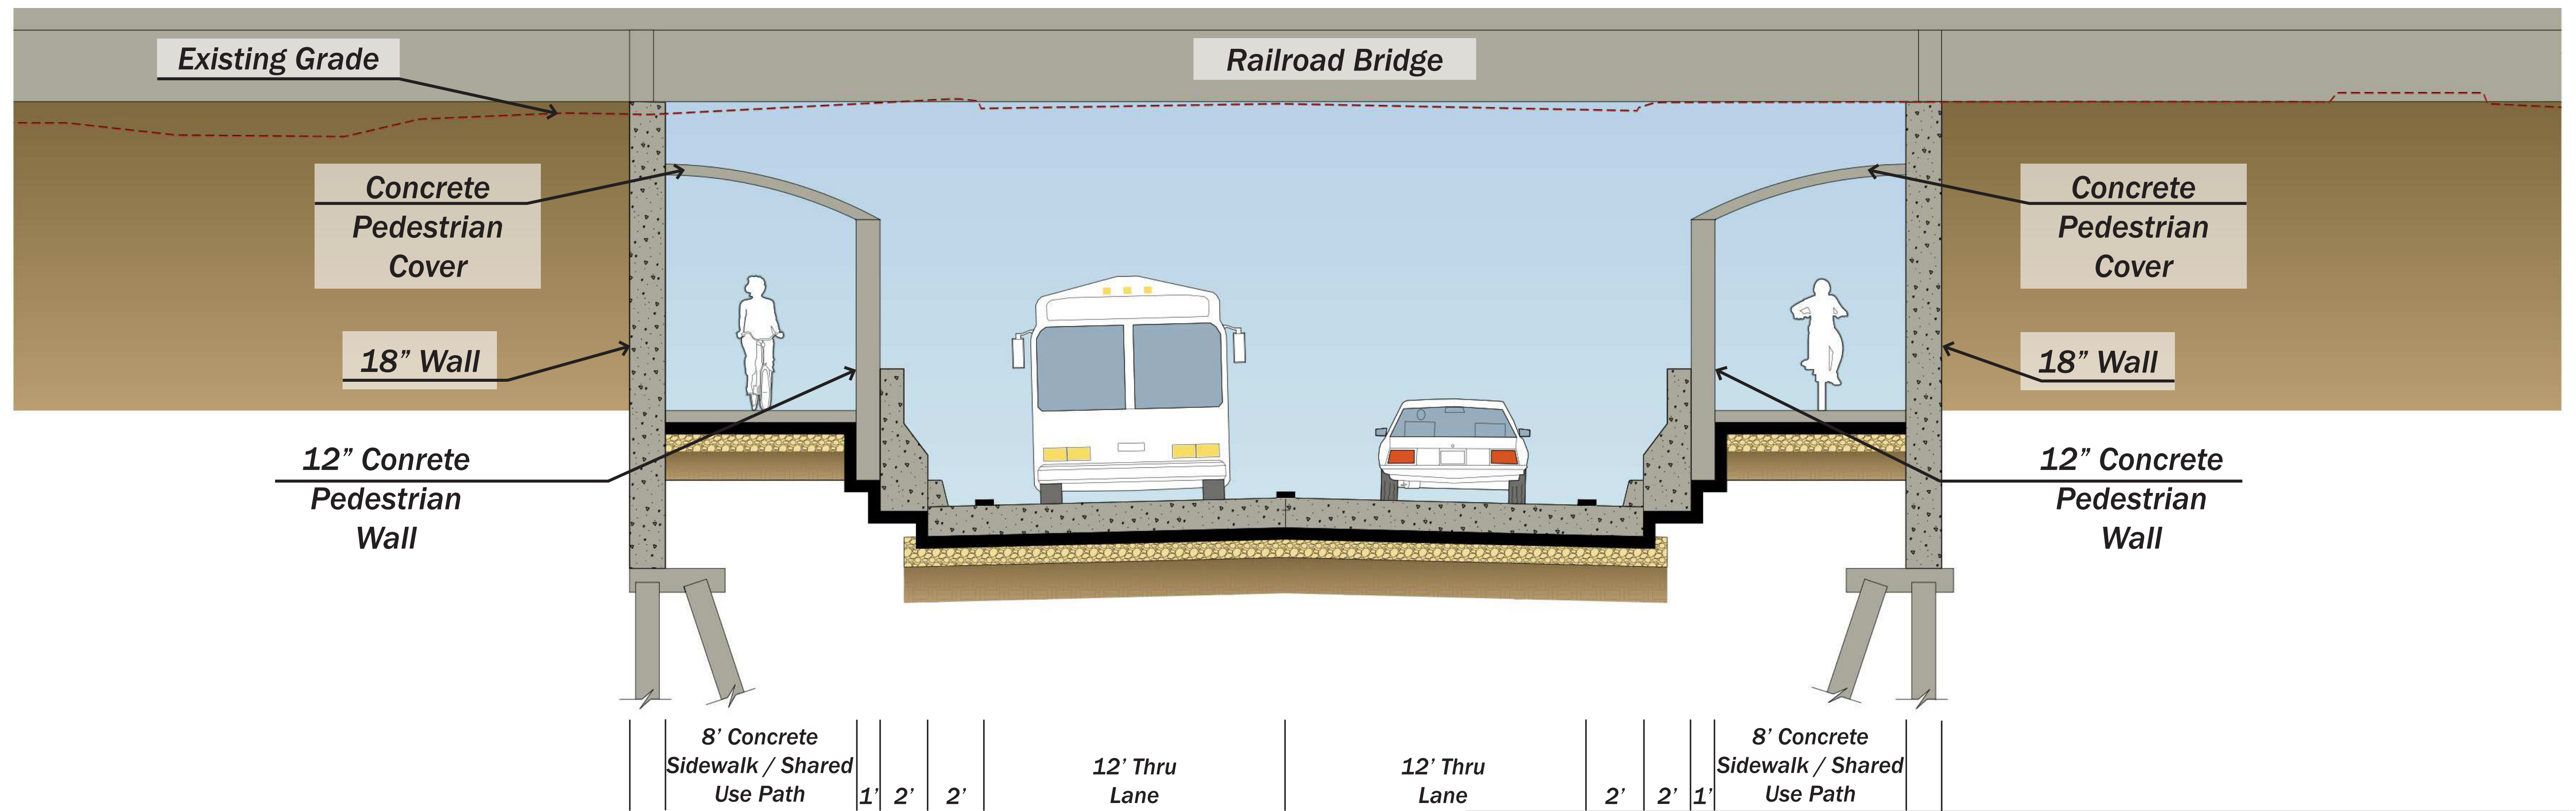


Elevation B-B - Not to Scale, for Illustration Purposes Only

PROPOSED IMPROVEMENT PLAN - TYPICAL SECTIONS

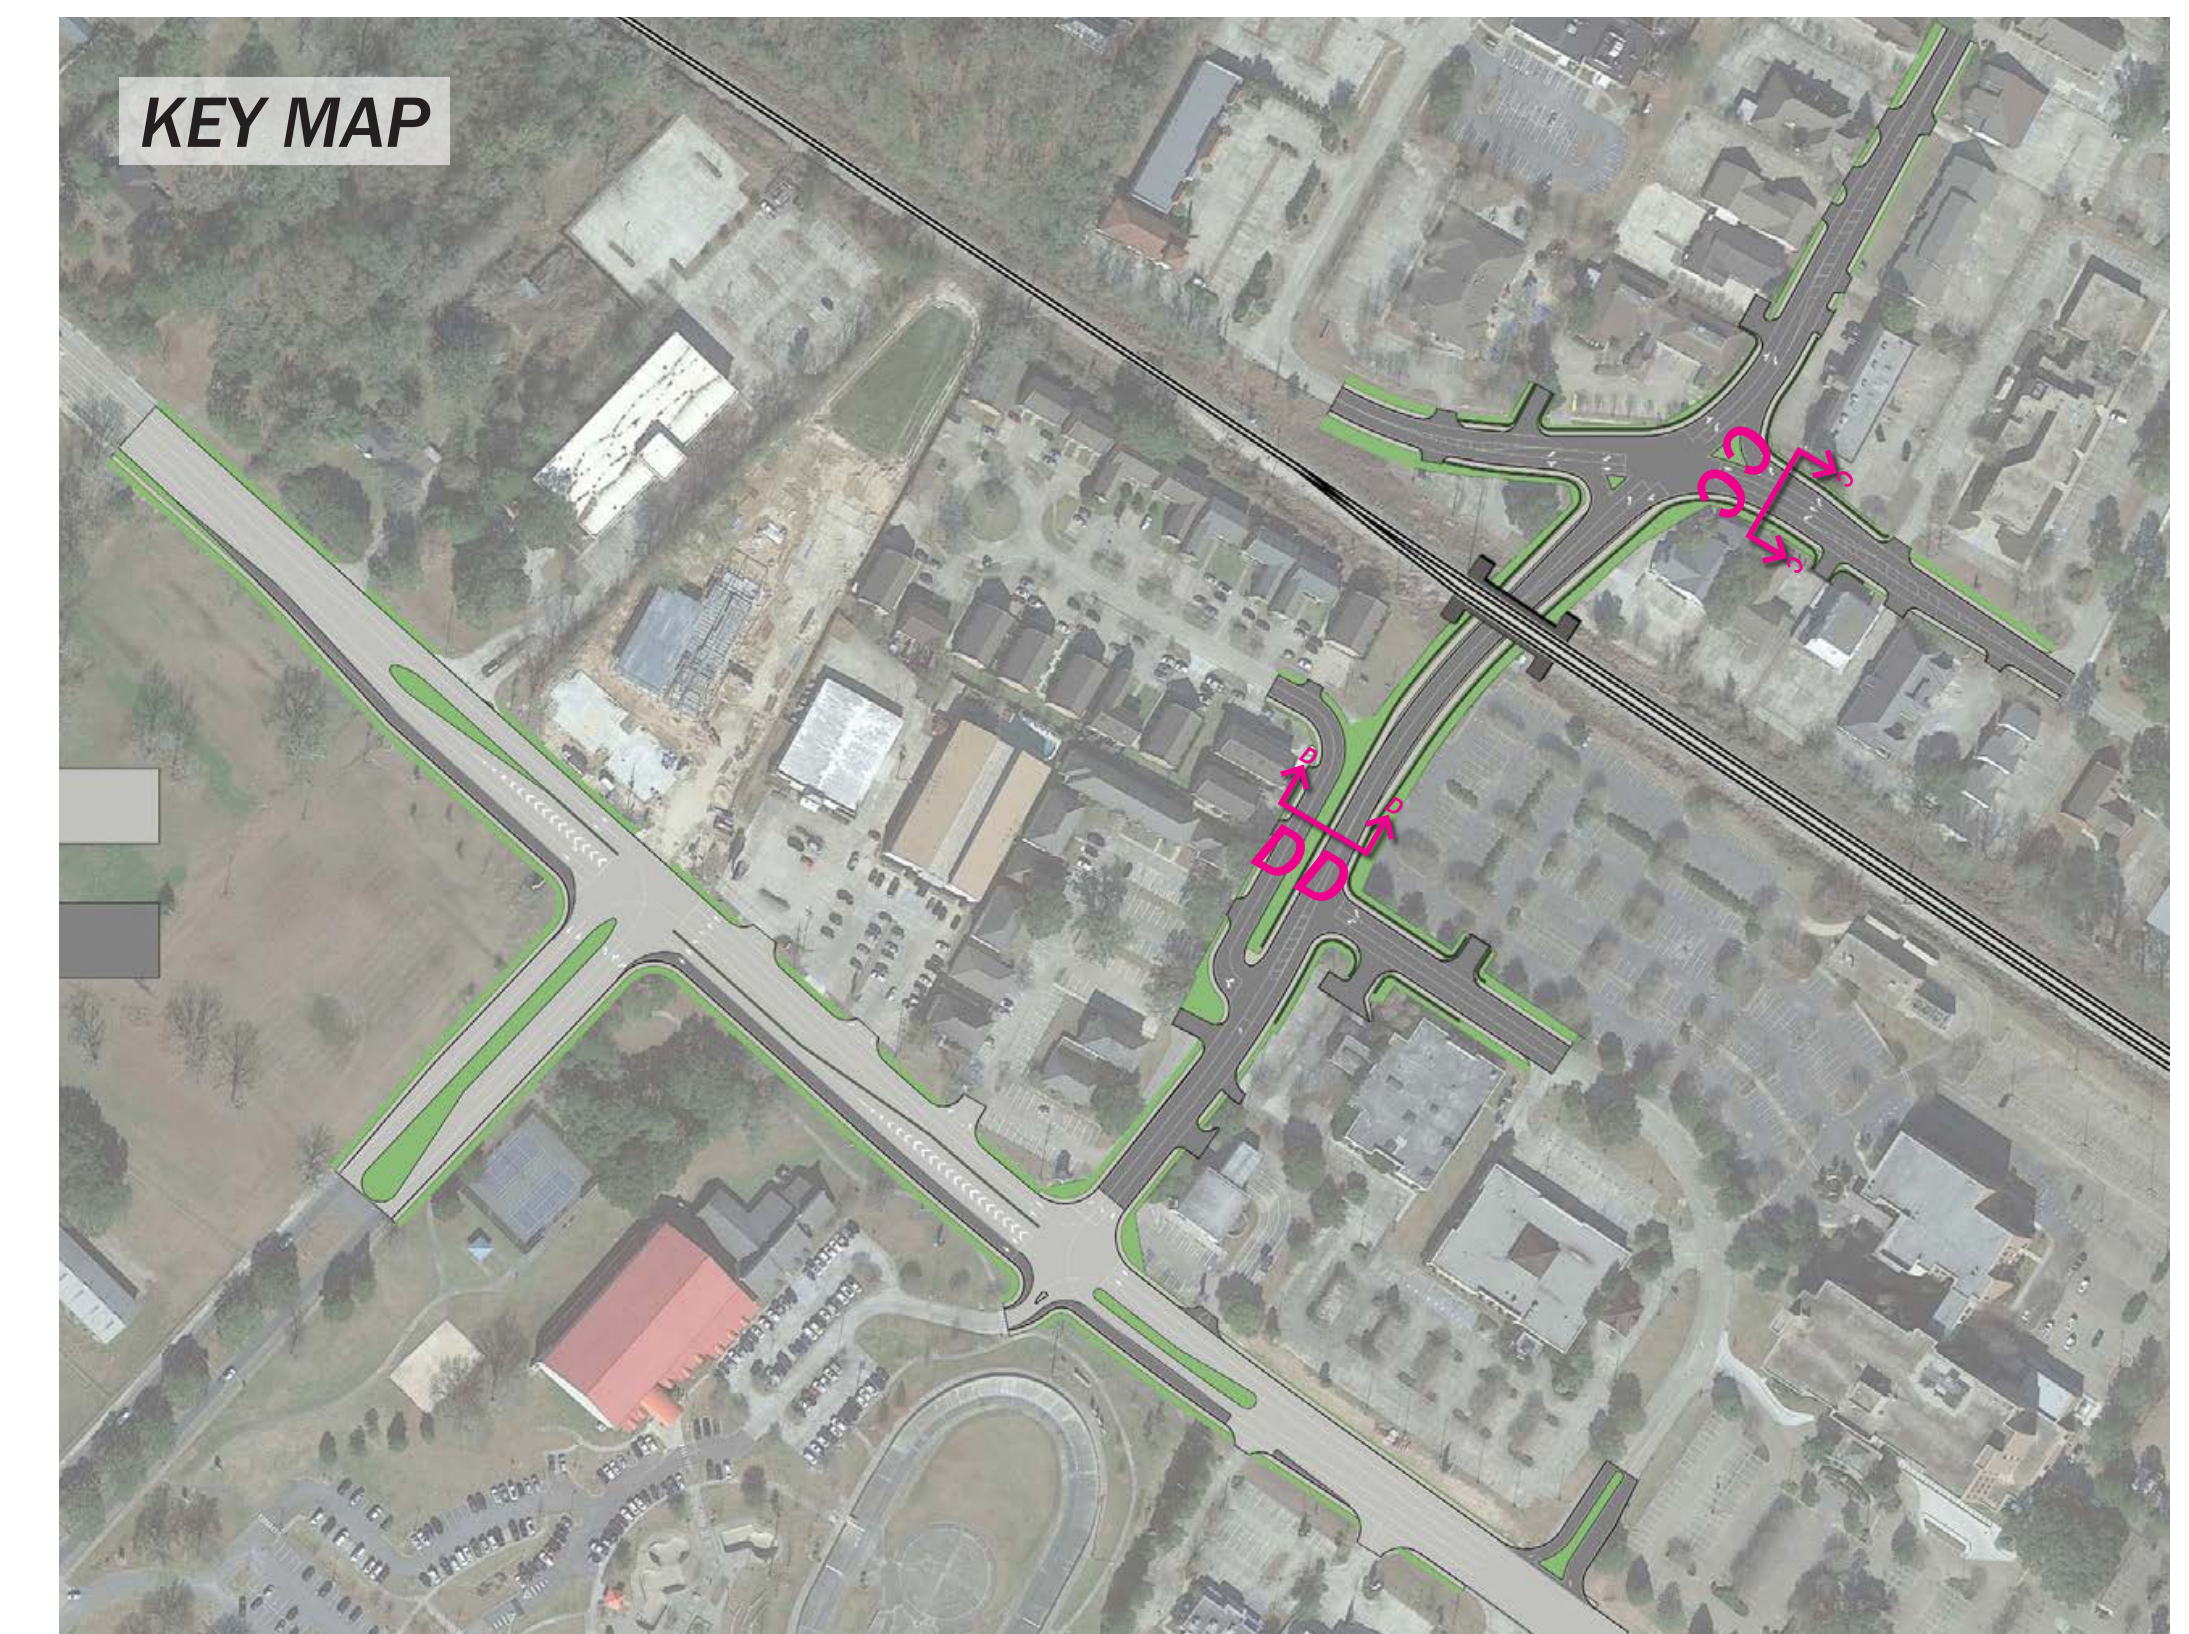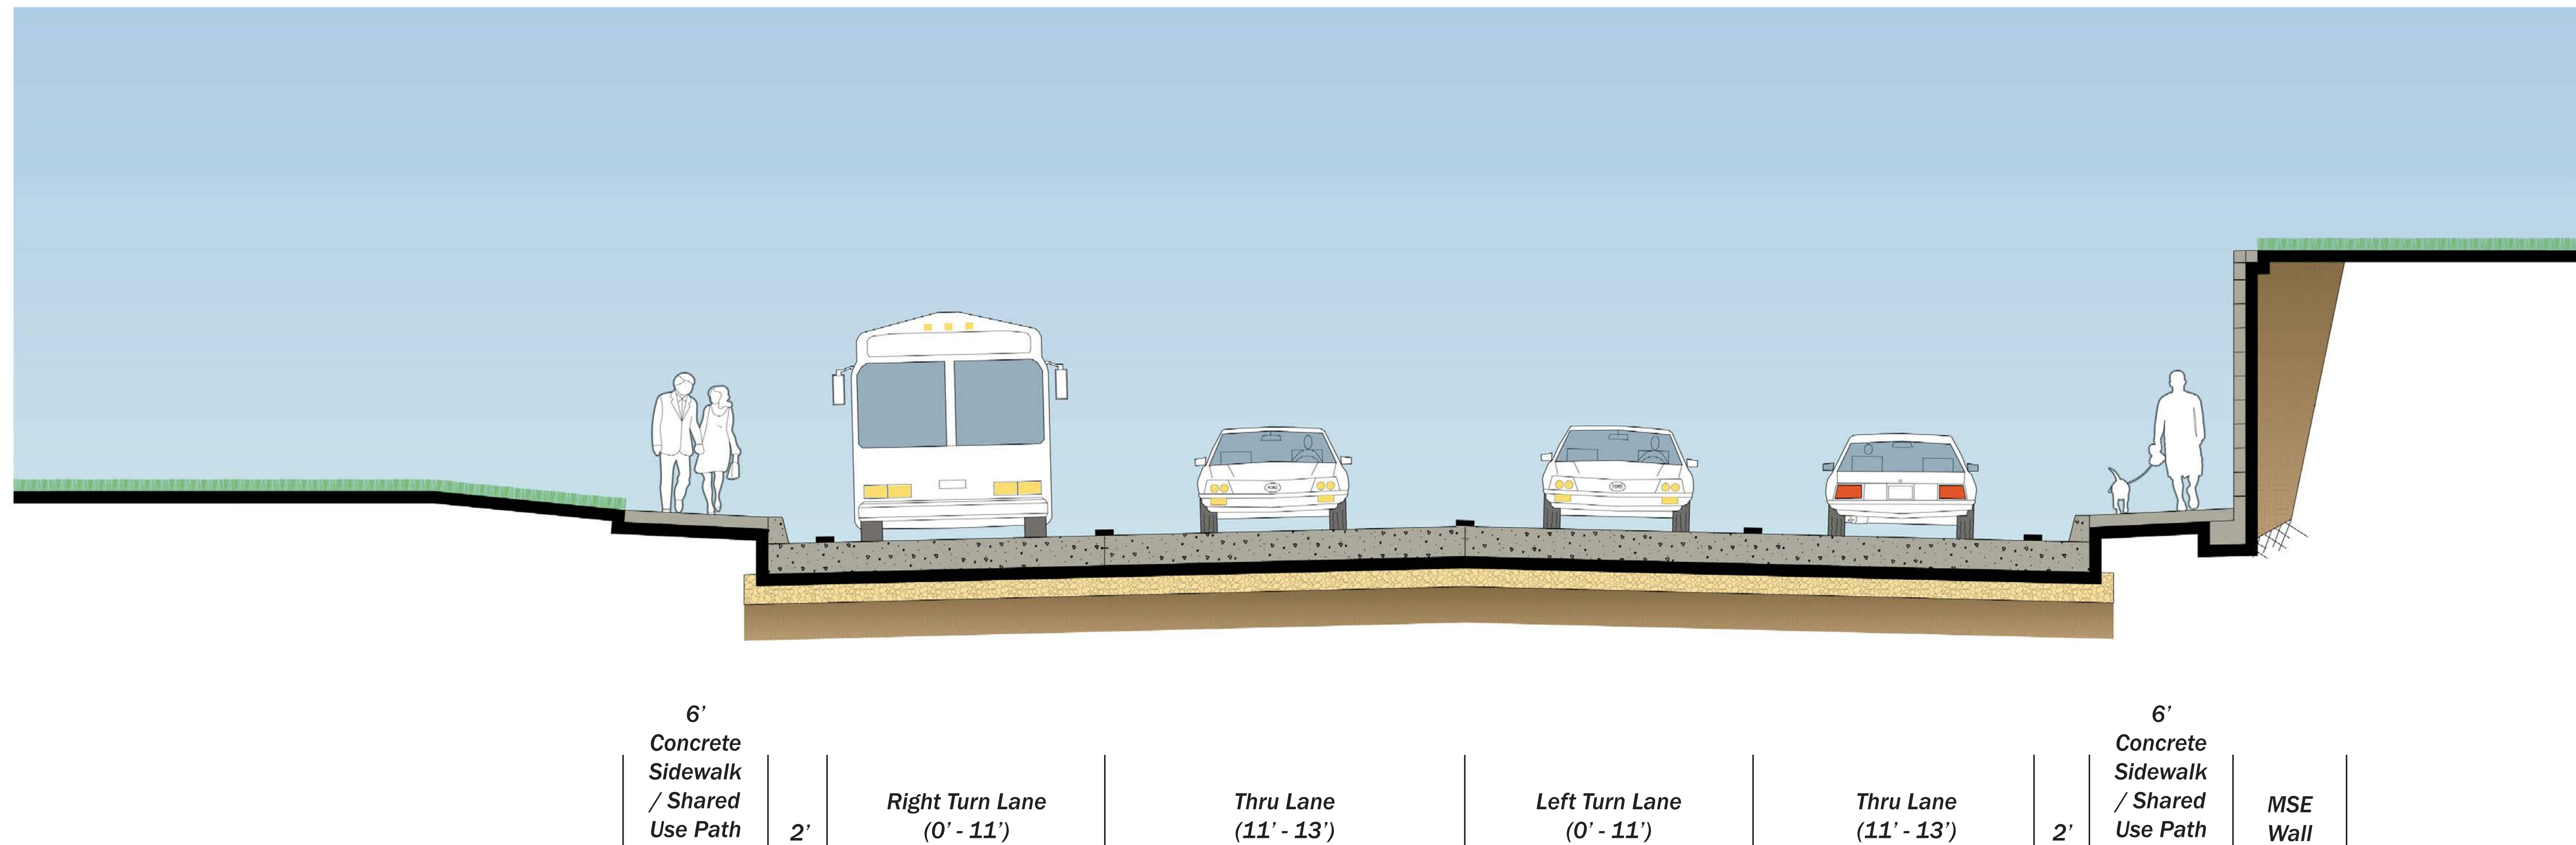


Elevation C-C - Not to Scale, for Illustration Purposes Only

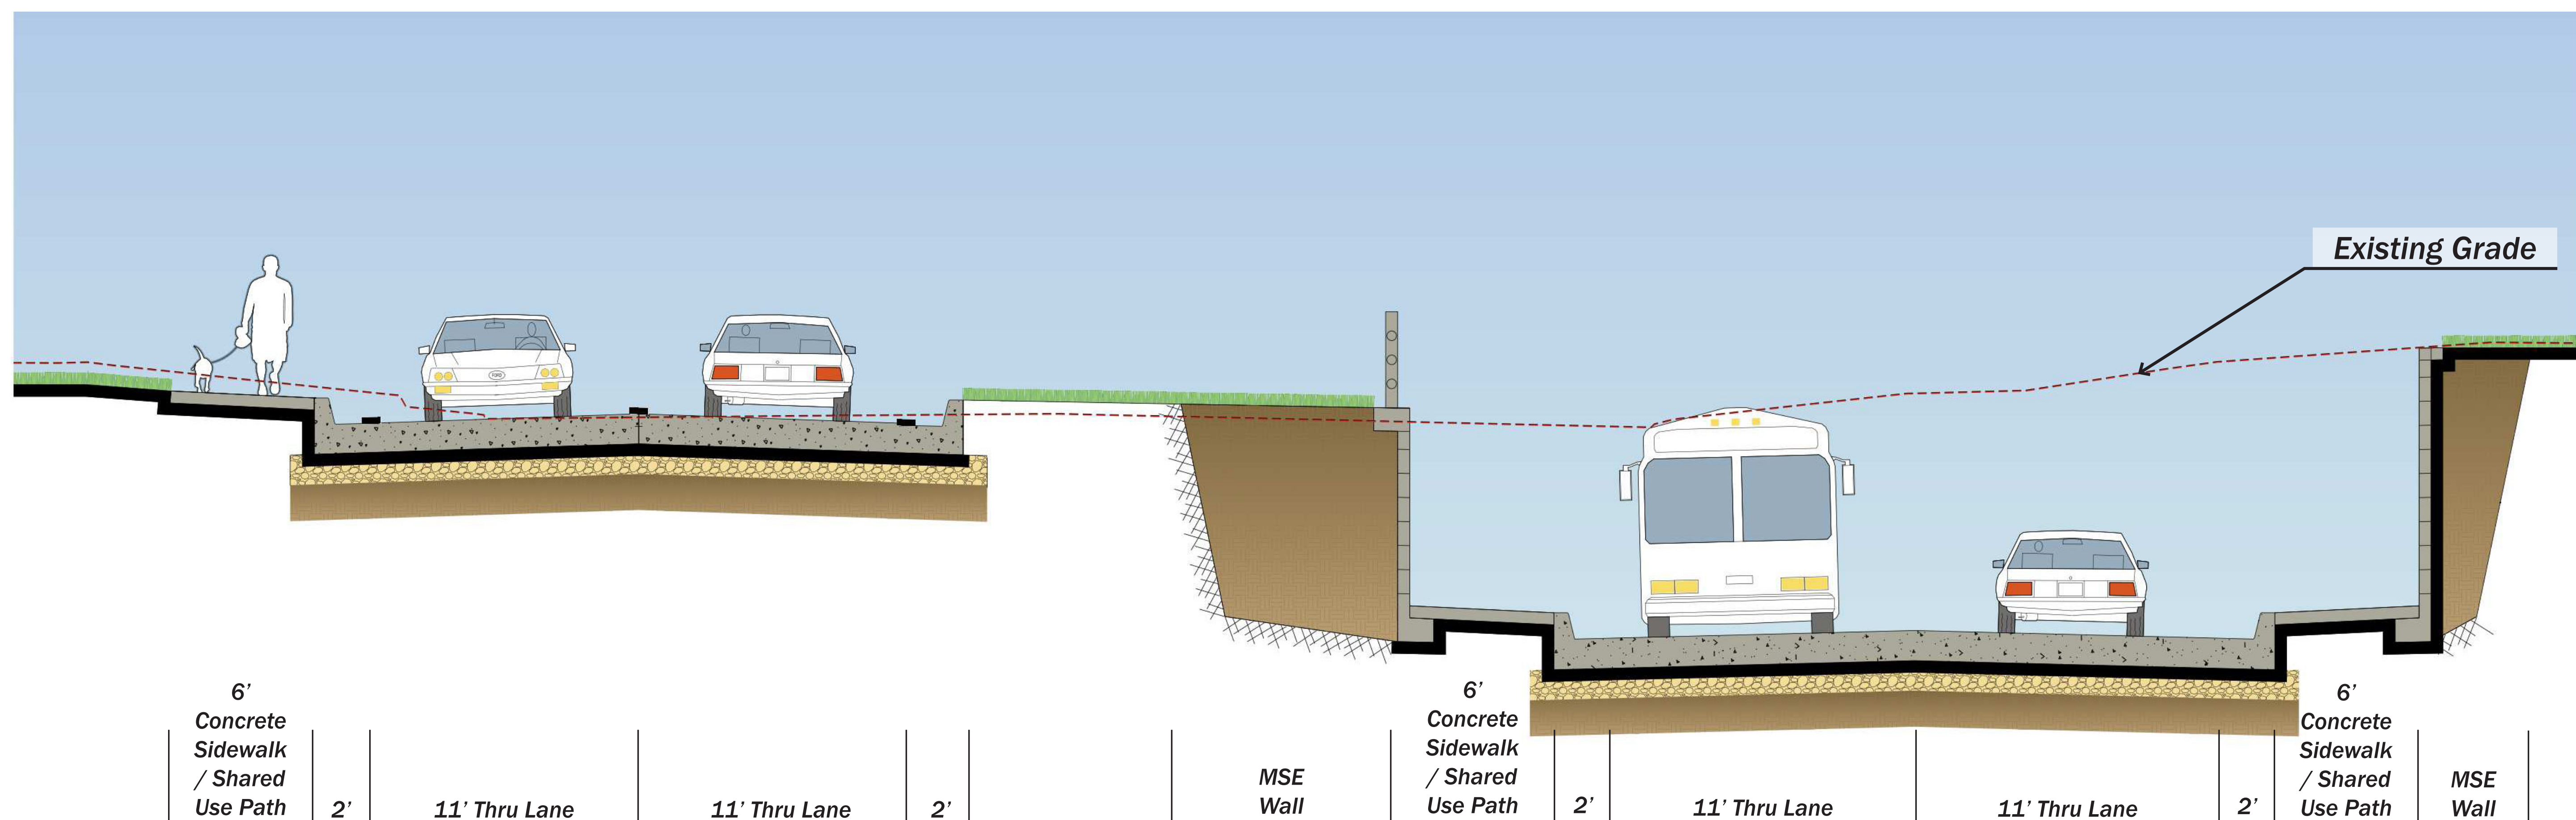

Elevation D-D - Not to Scale, for Illustration Purposes Only

PROPOSED IMPROVEMENT PLAN - TYPICAL SECTIONS

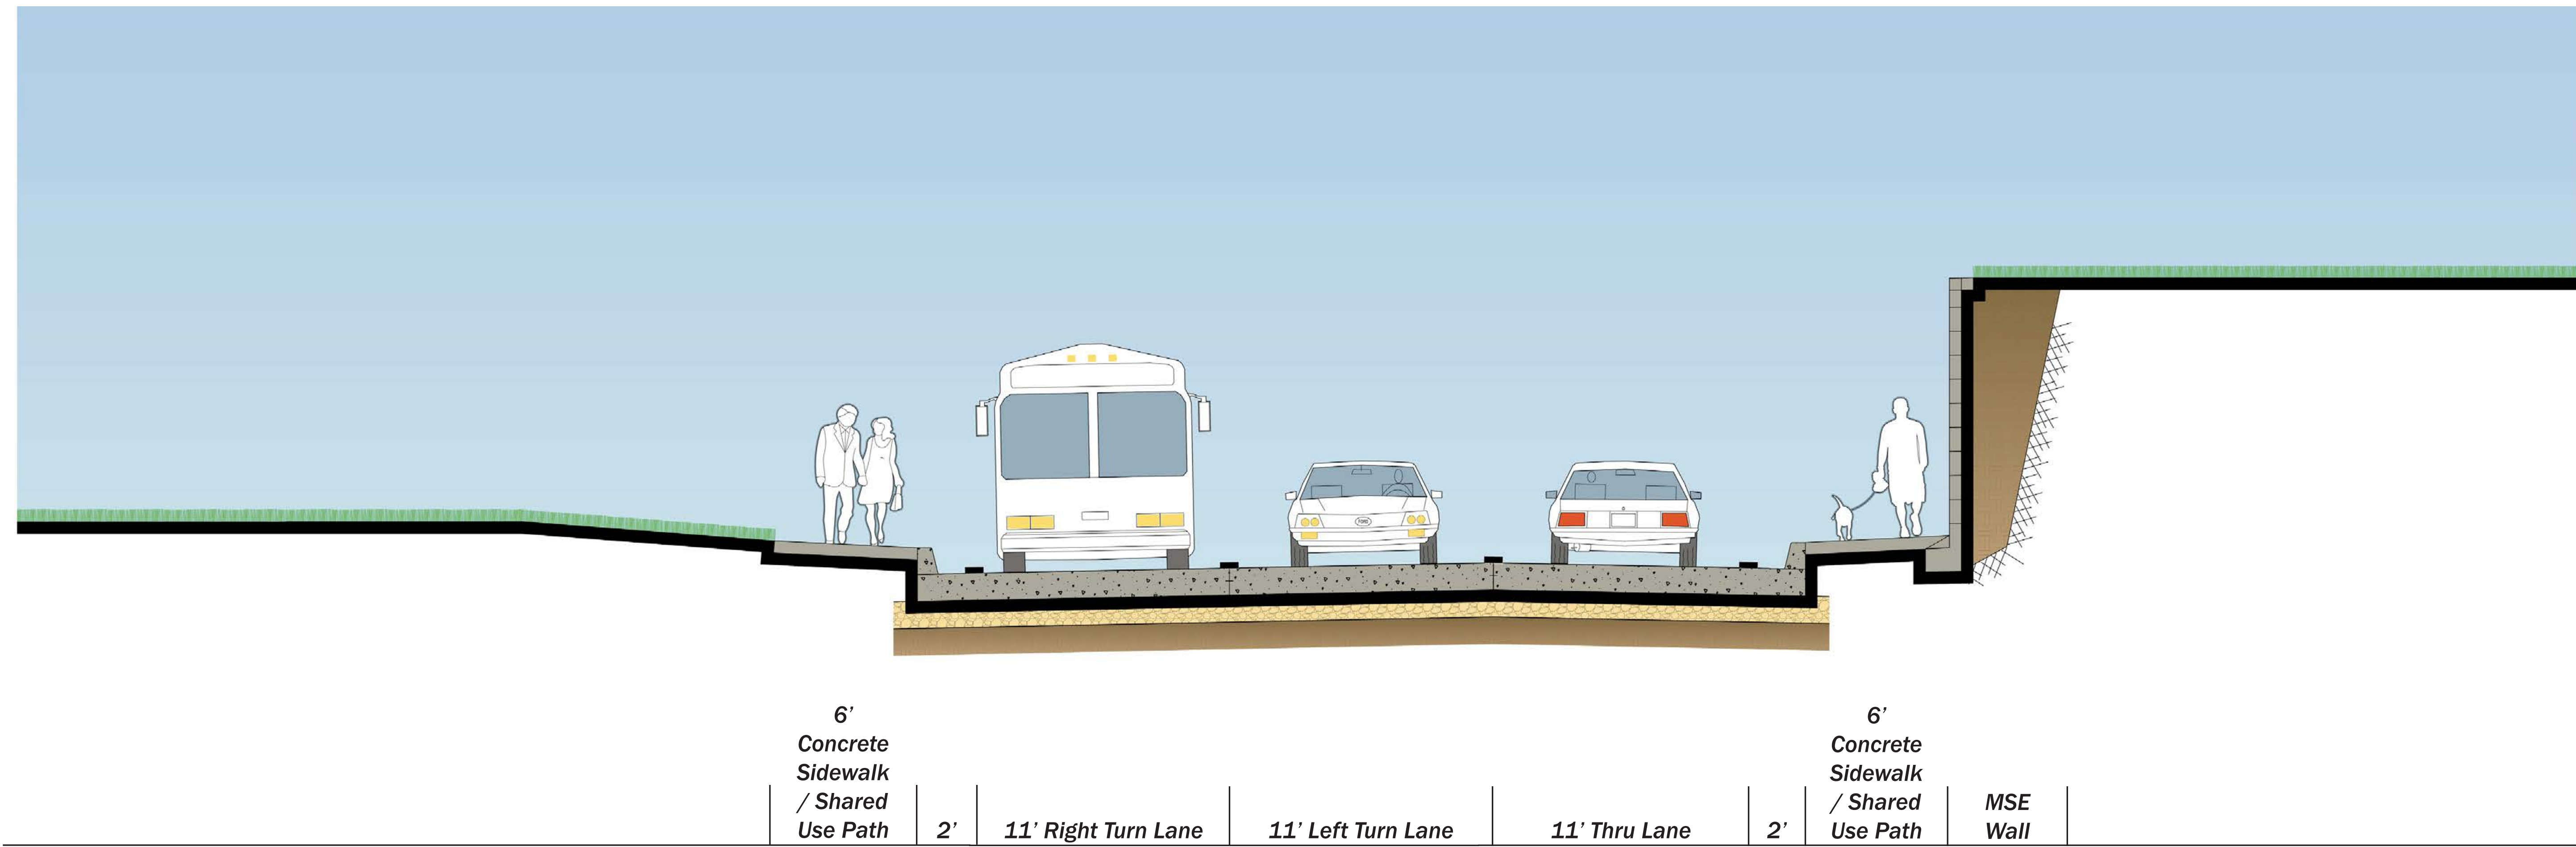

Elevation E-E - Not to Scale, for Illustration Purposes Only