



PROPOSED IMPROVEMENT PLAN - OVERALL ALIGNMENT



PROPOSED IMPROVEMENT PLAN - TYPICAL SECTIONS

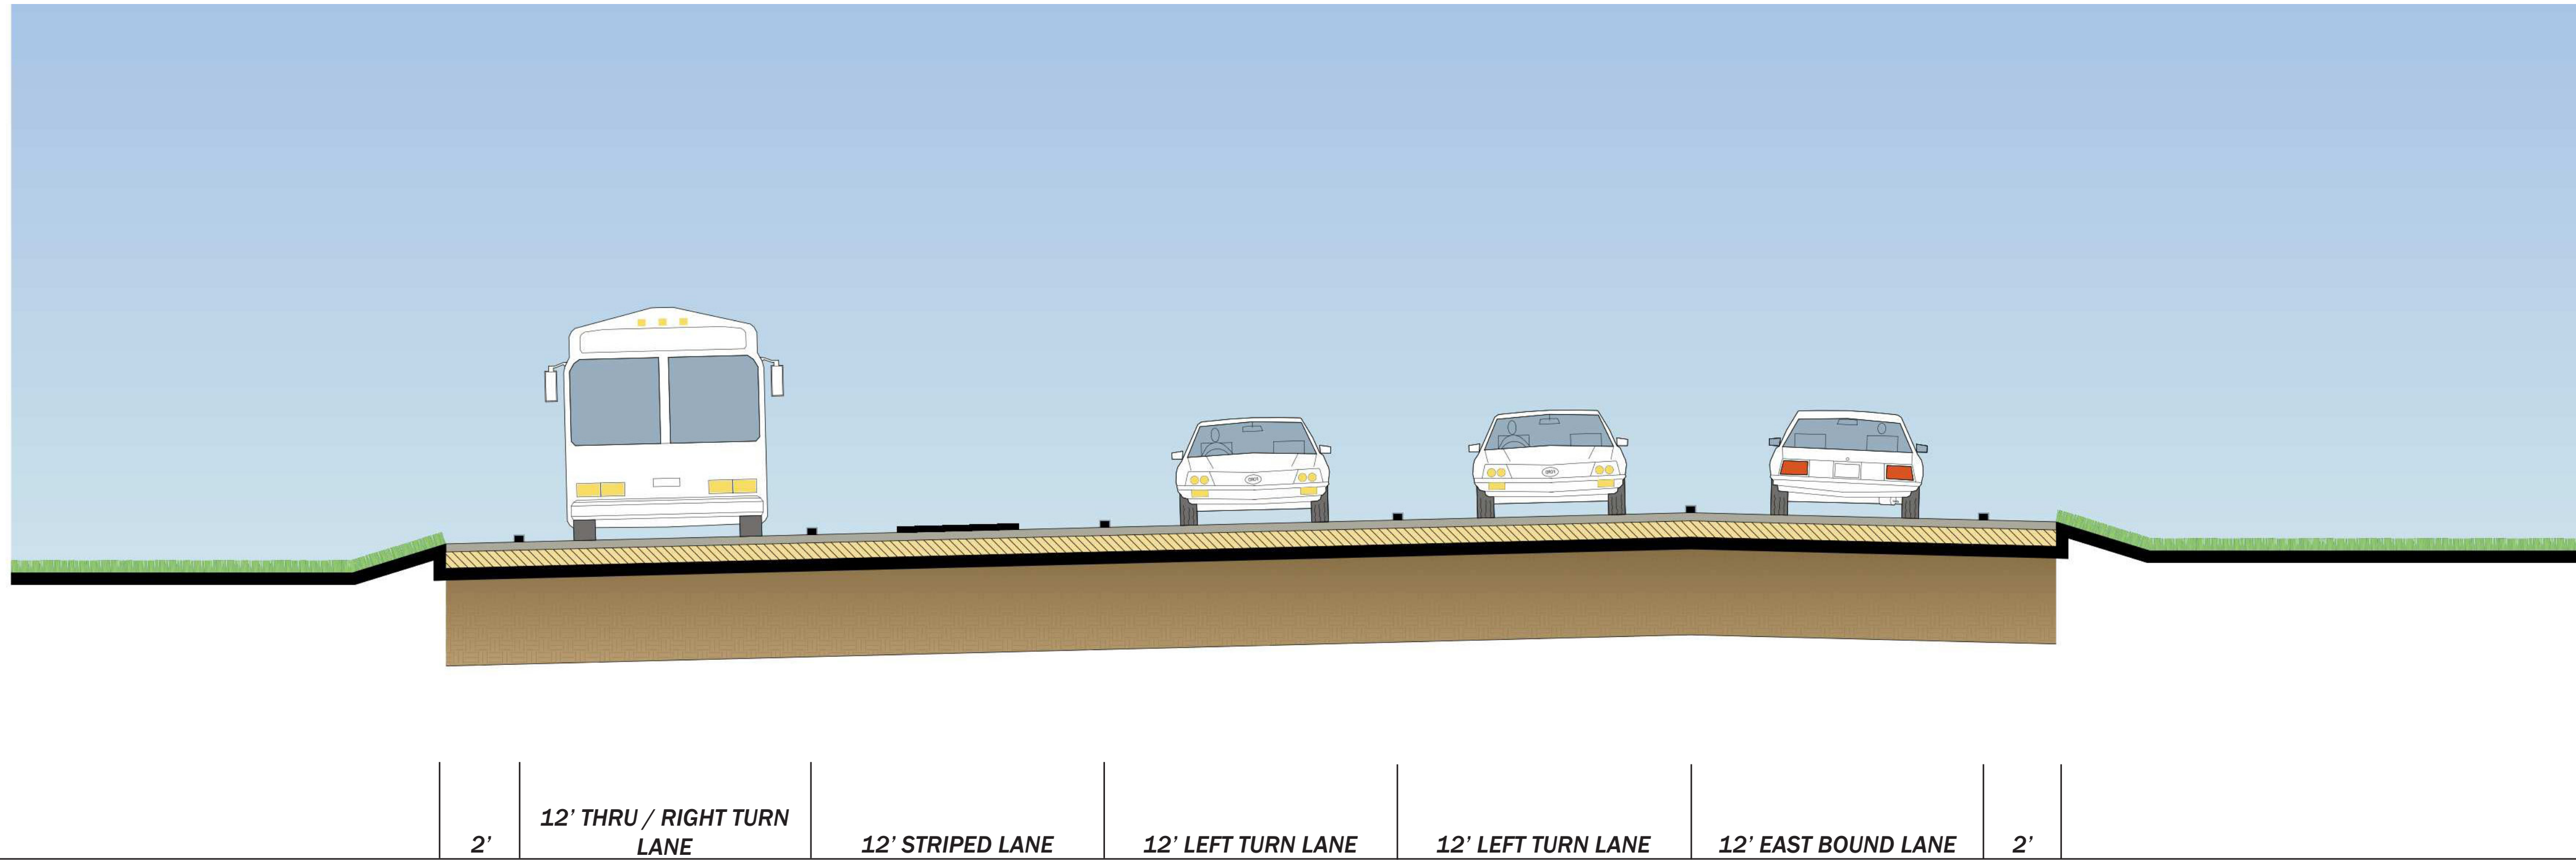


Elevation A-A - Not to Scale, for Illustration Purposes Only

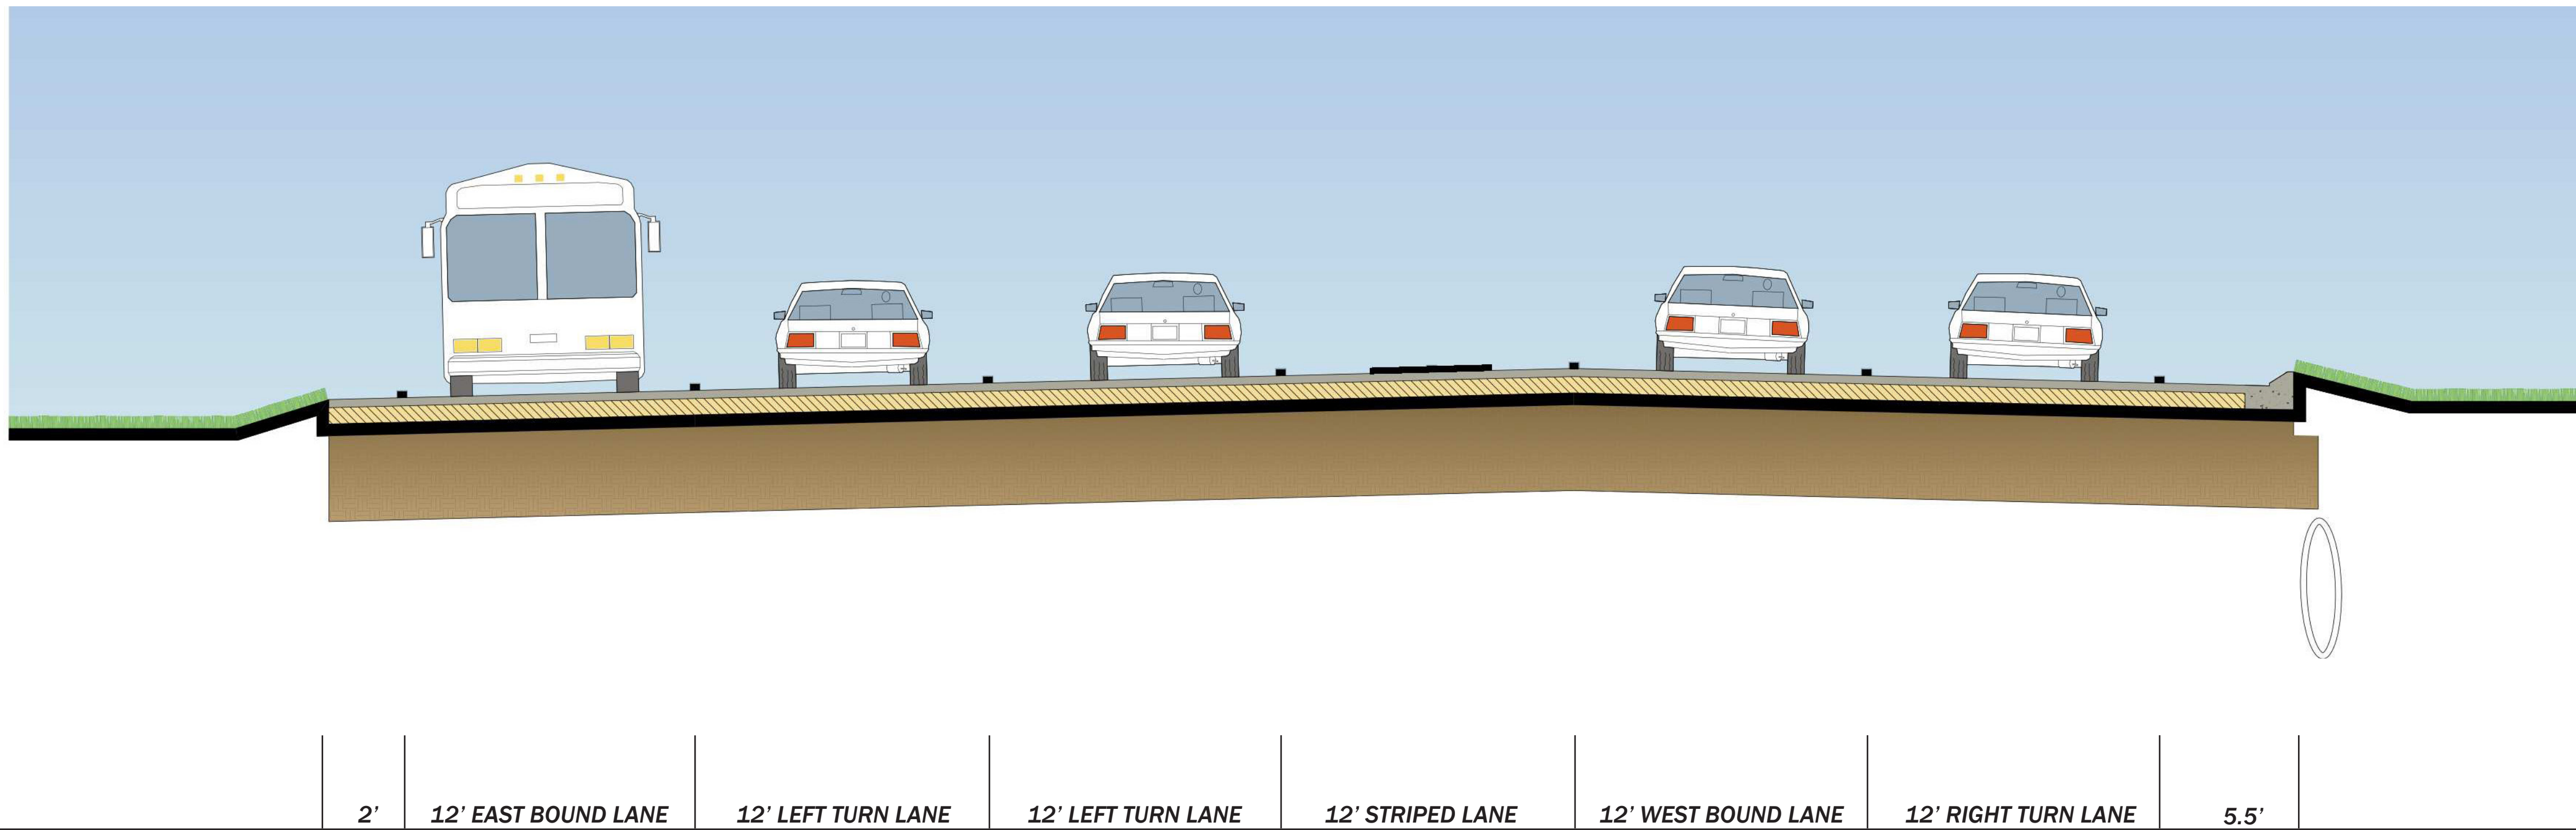


Elevation B-B - Not to Scale, for Illustration Purposes Only

PROPOSED IMPROVEMENT PLAN - TYPICAL SECTIONS

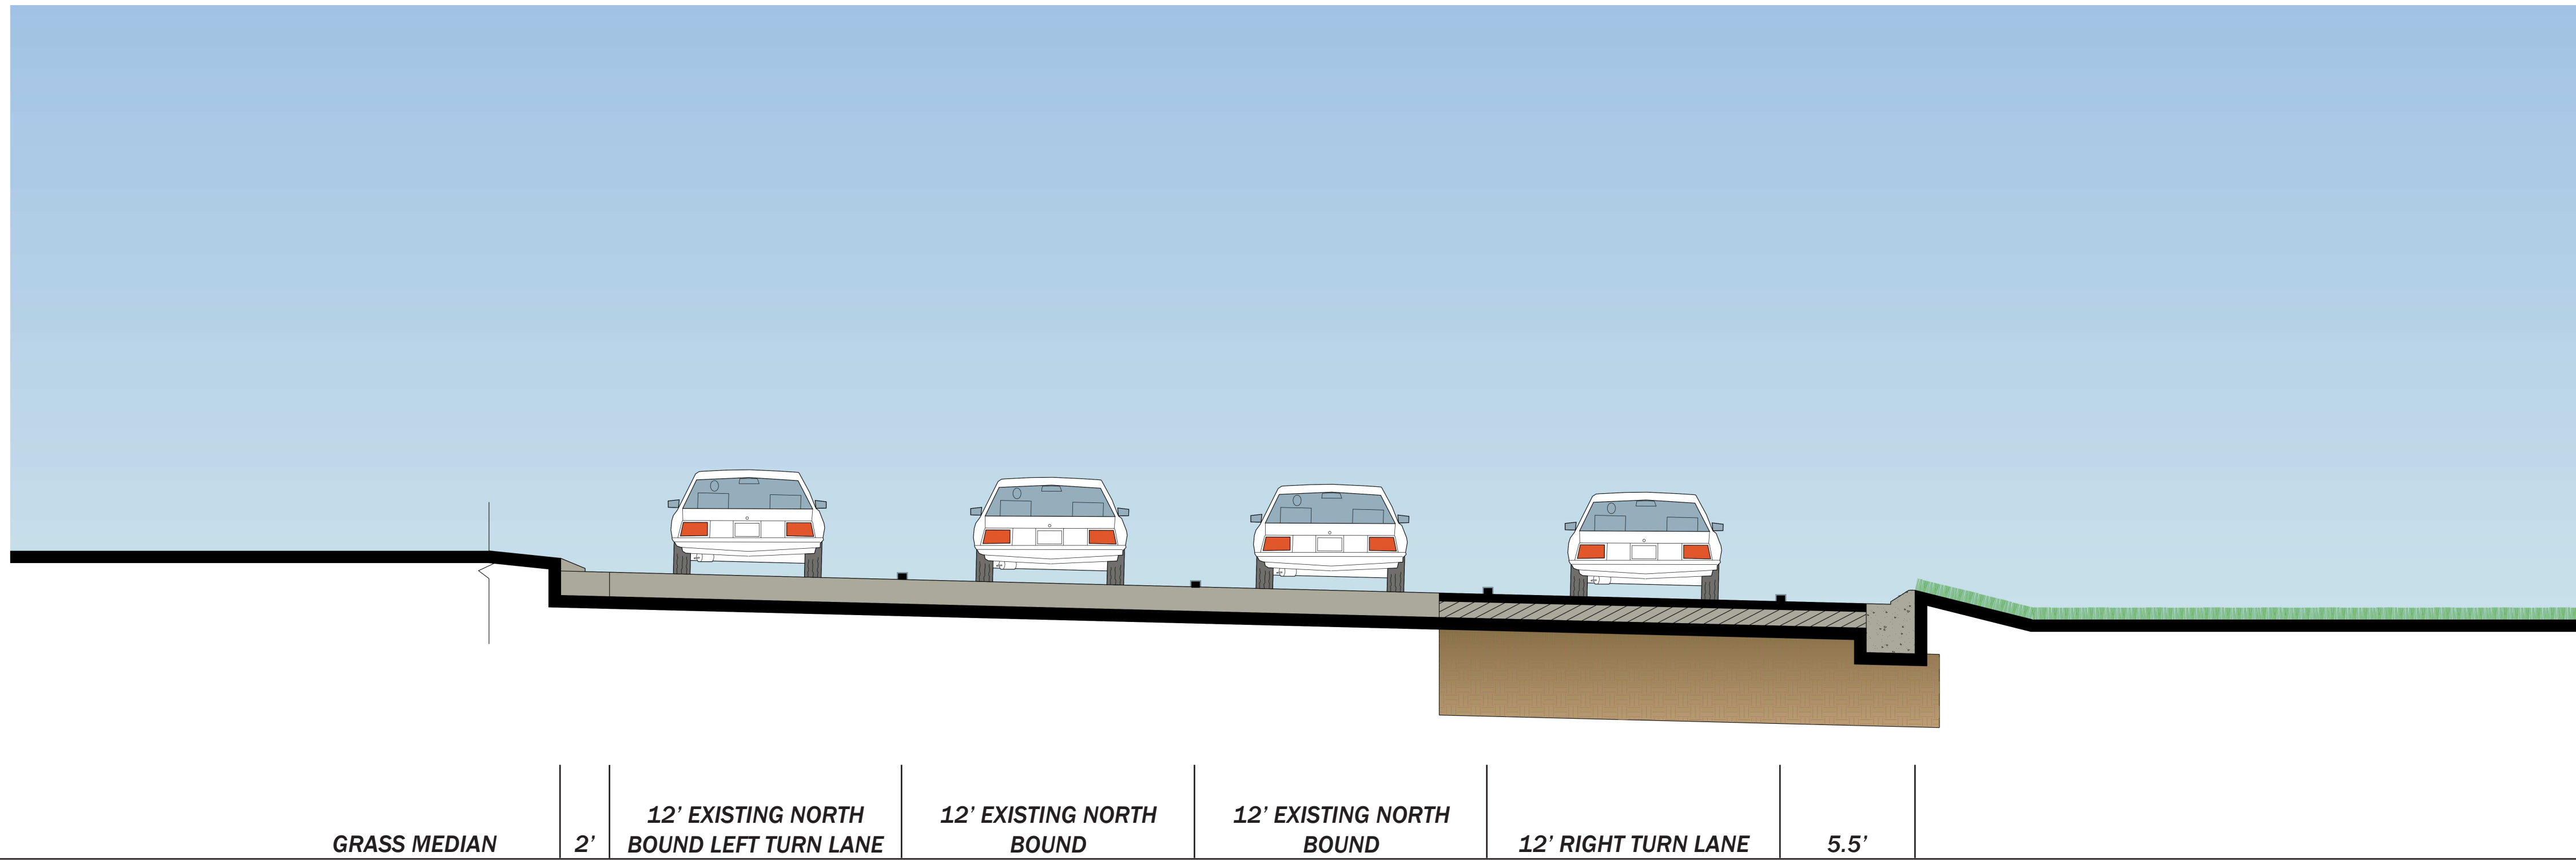

Elevation C-C - Not to Scale, for Illustration Purposes Only

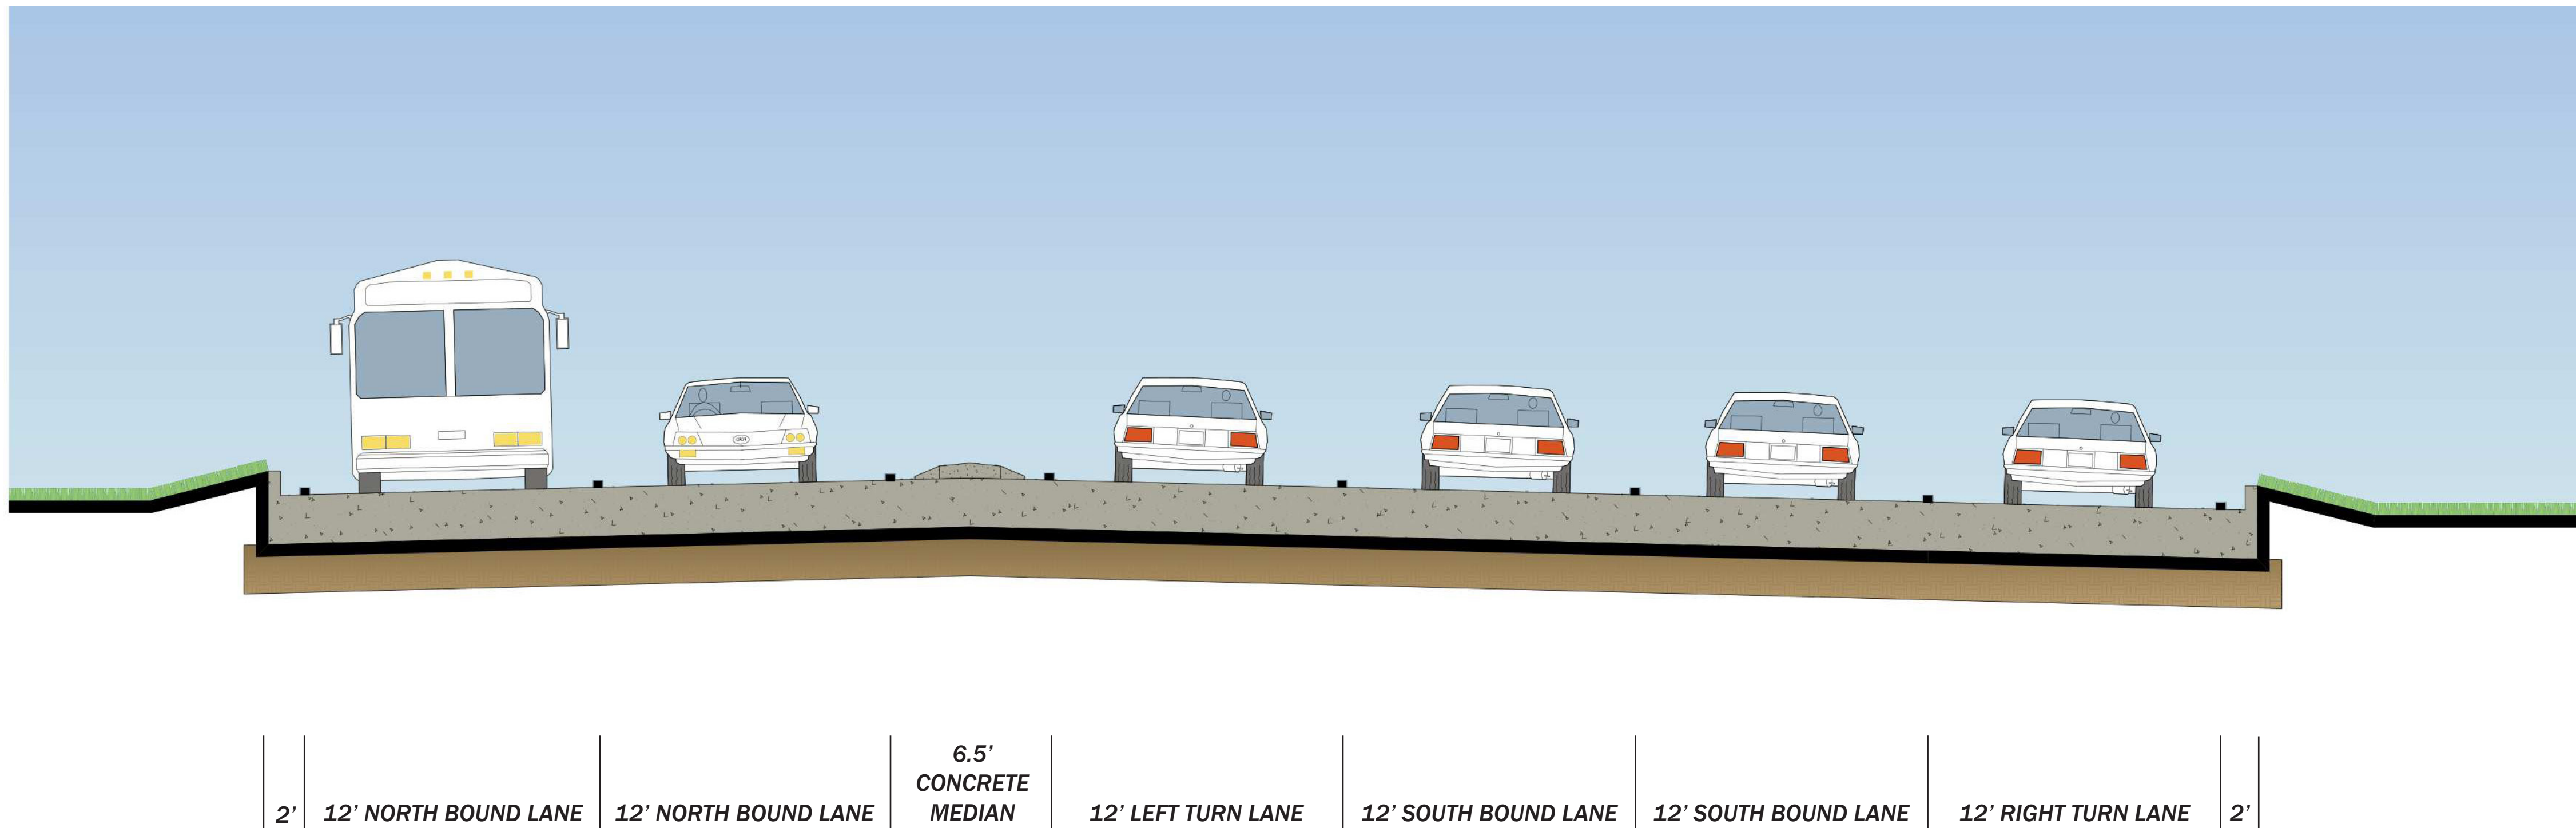

Elevation D-D - Not to Scale, for Illustration Purposes Only