


IMPROVEMENT PLAN - OVERALL ALIGNMENT



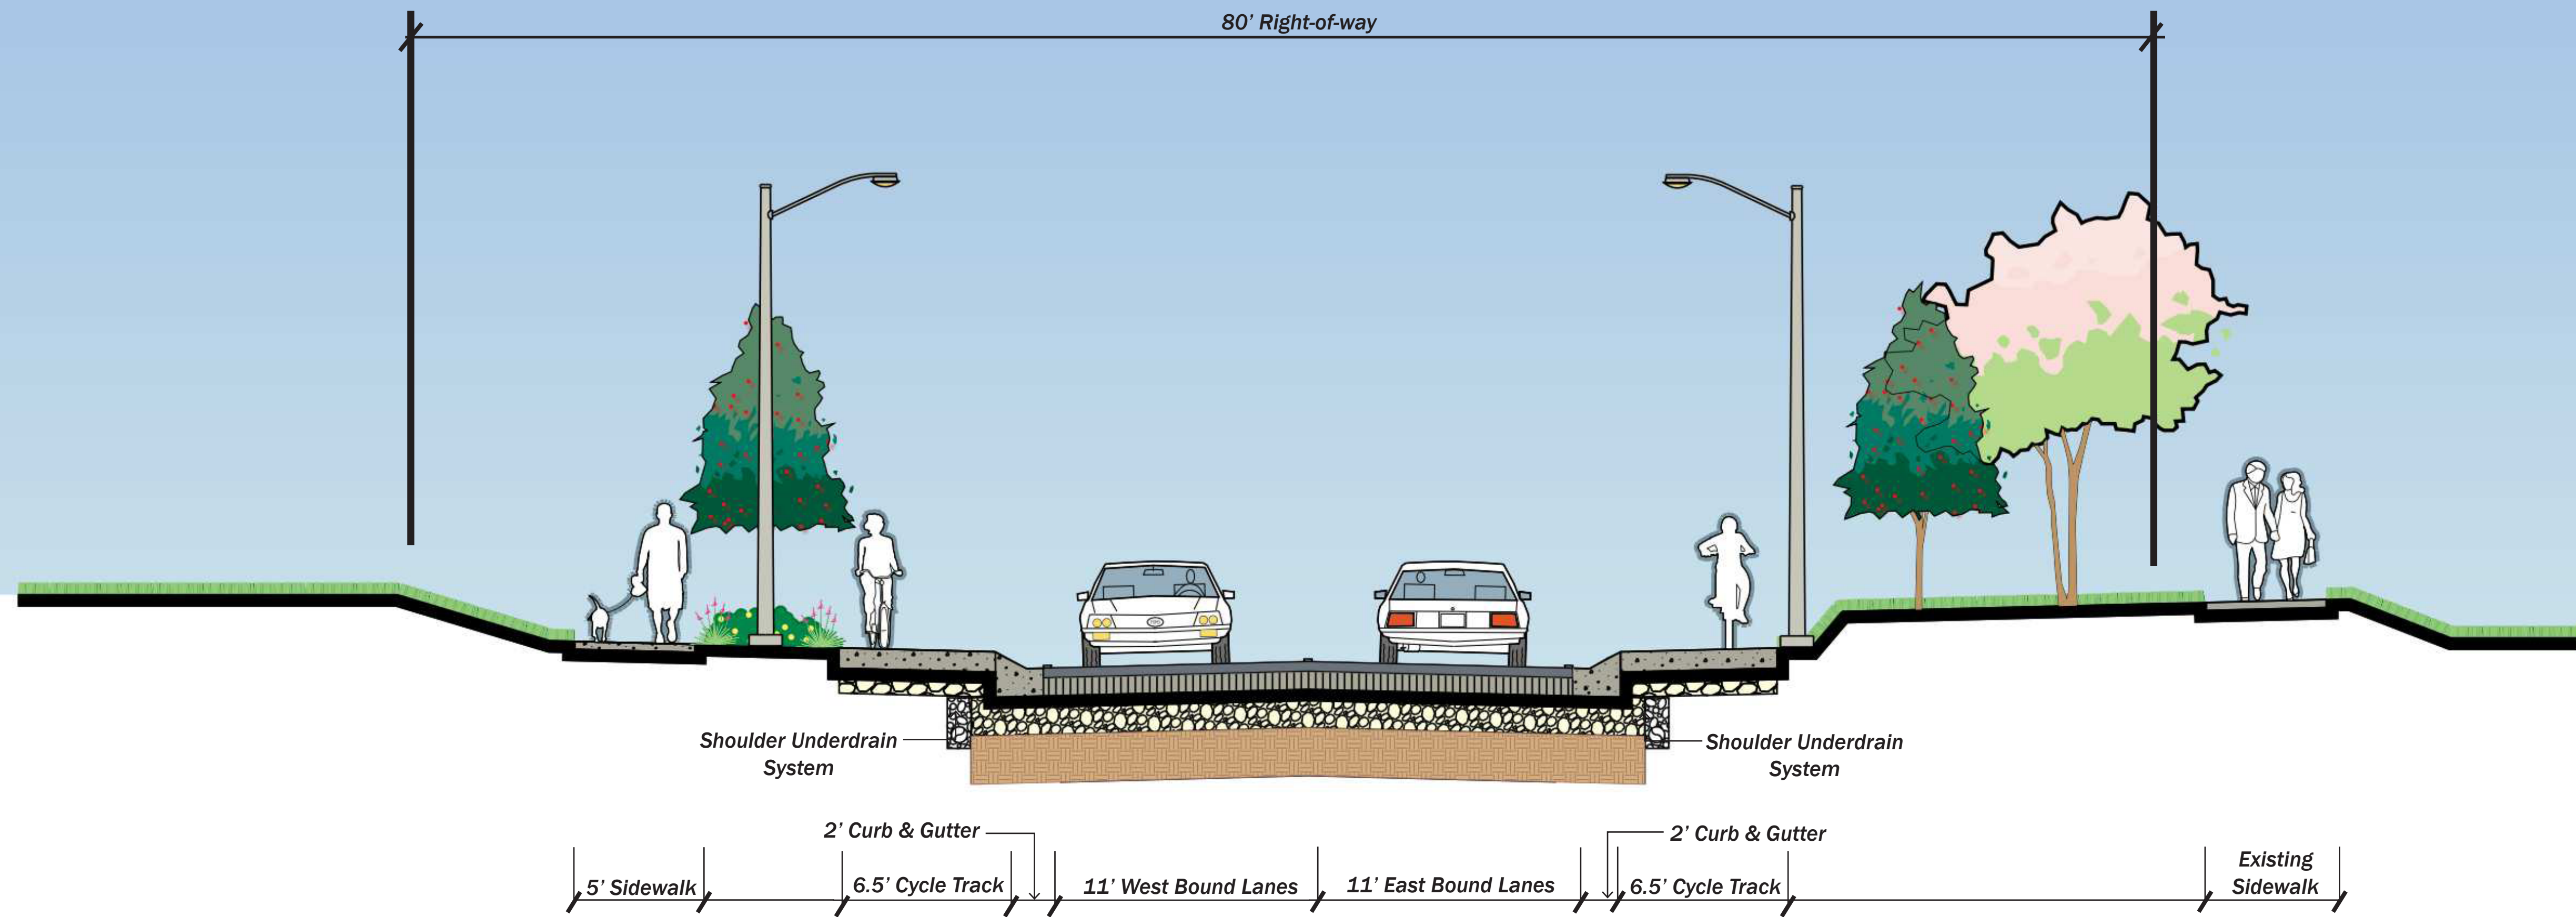

Typical Section - Proposed Improvements

Not To Scale