



PROPOSED IMPROVEMENT PLAN - OVERALL ALIGNMENT









PROPOSED IMPROVEMENT PLAN - SECTIONS

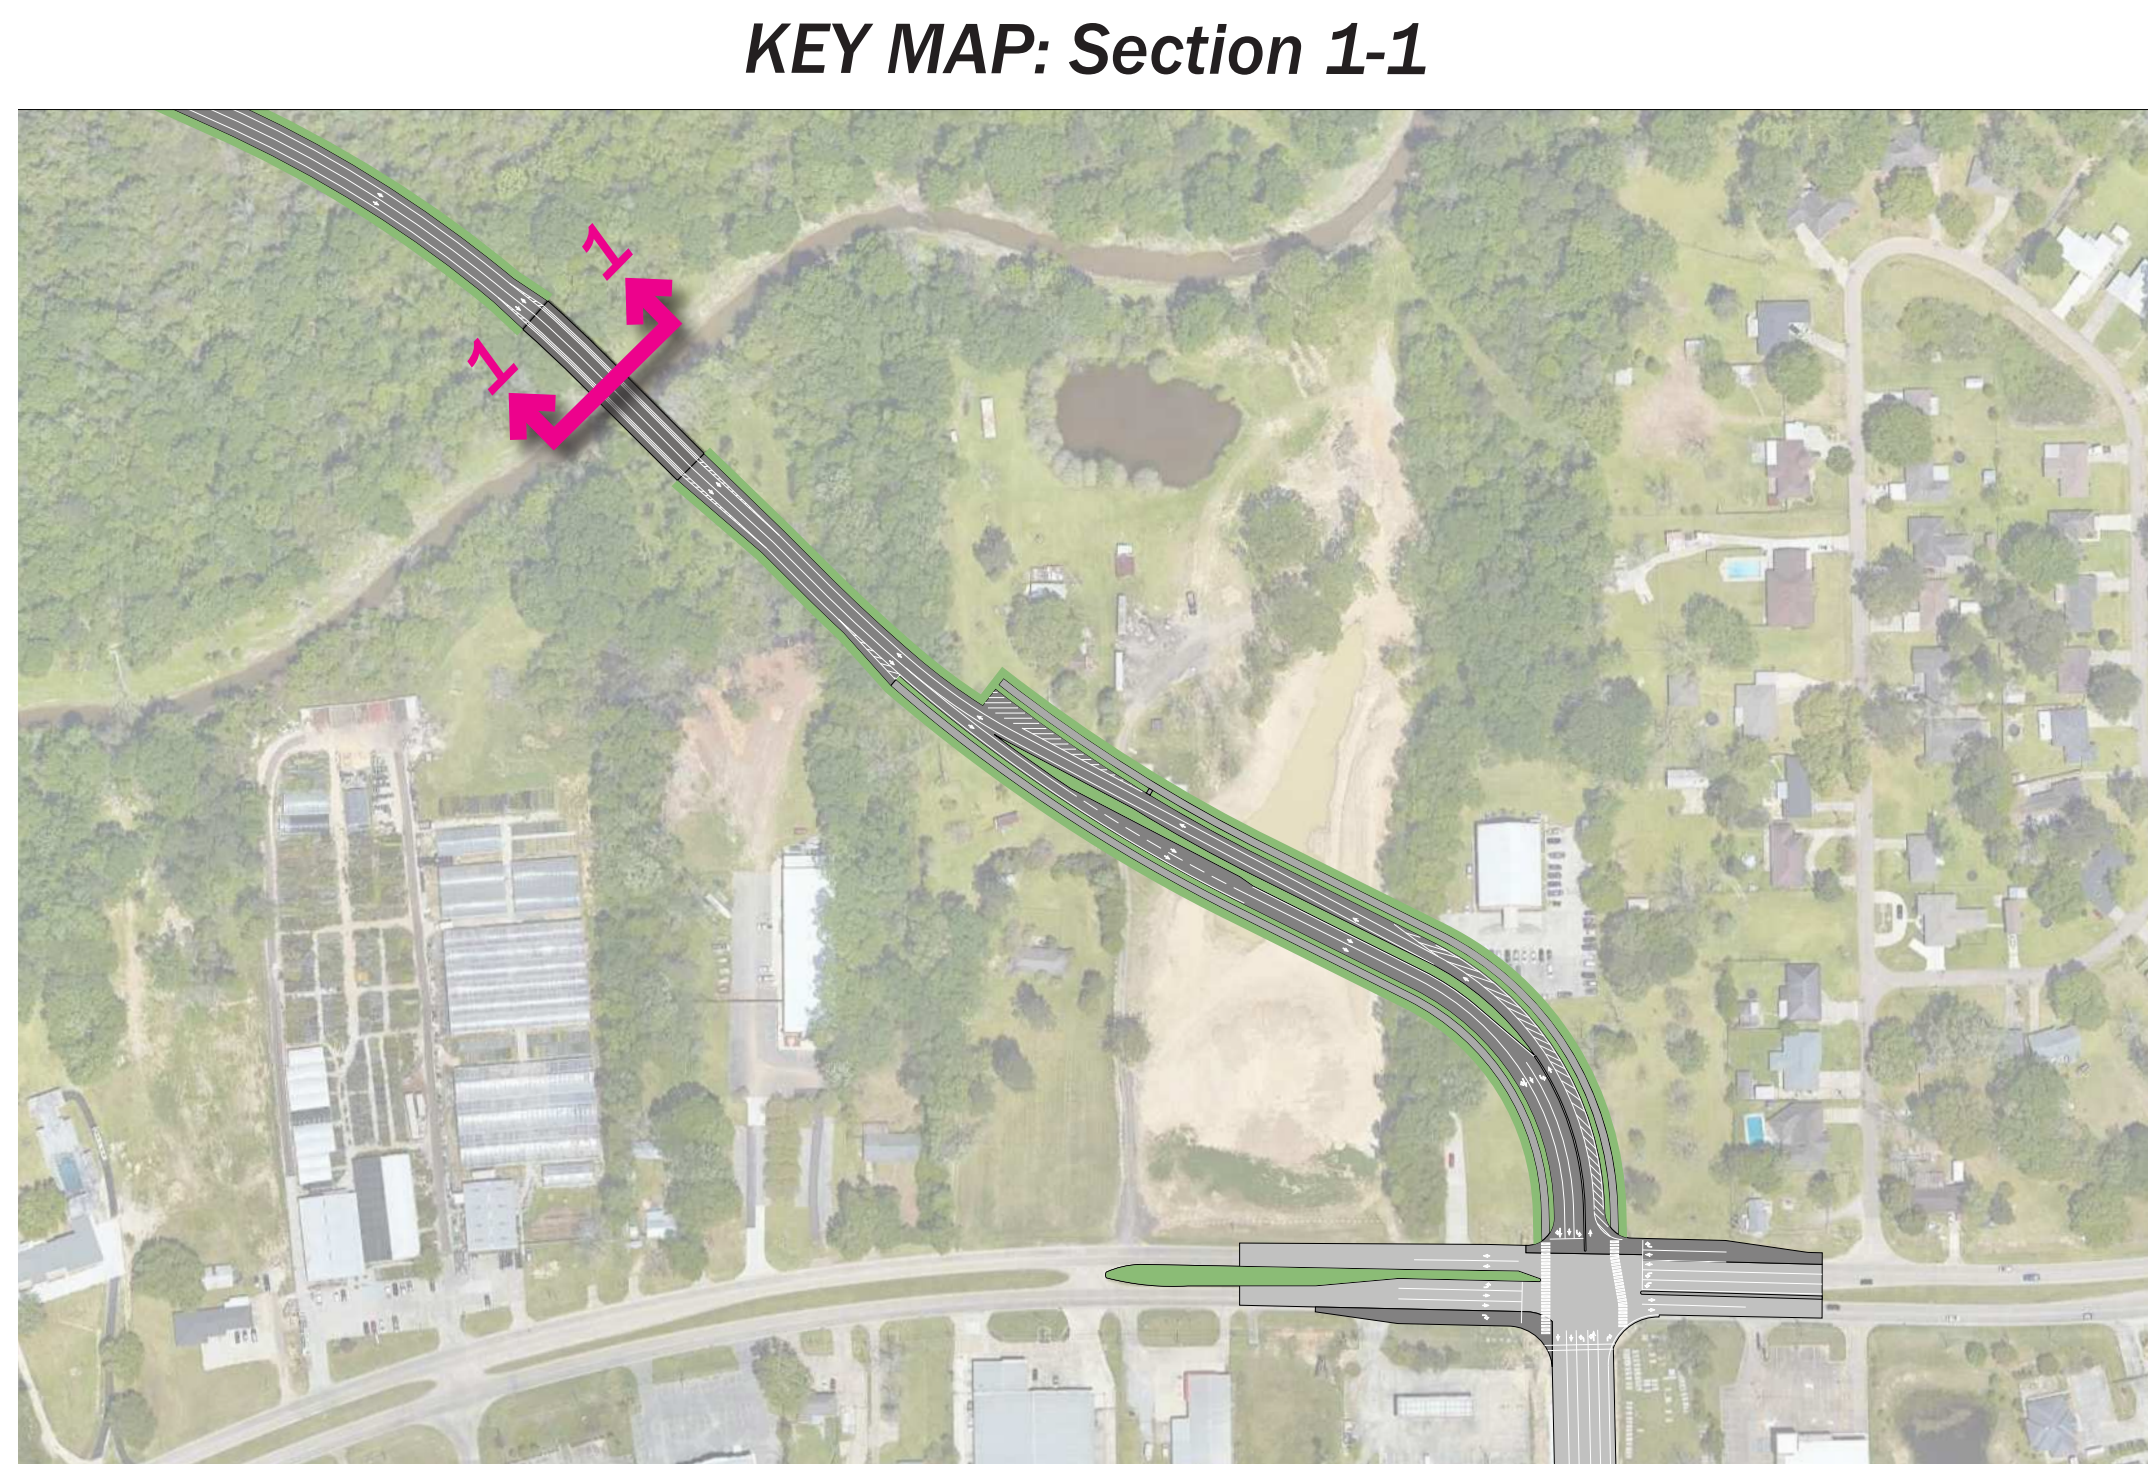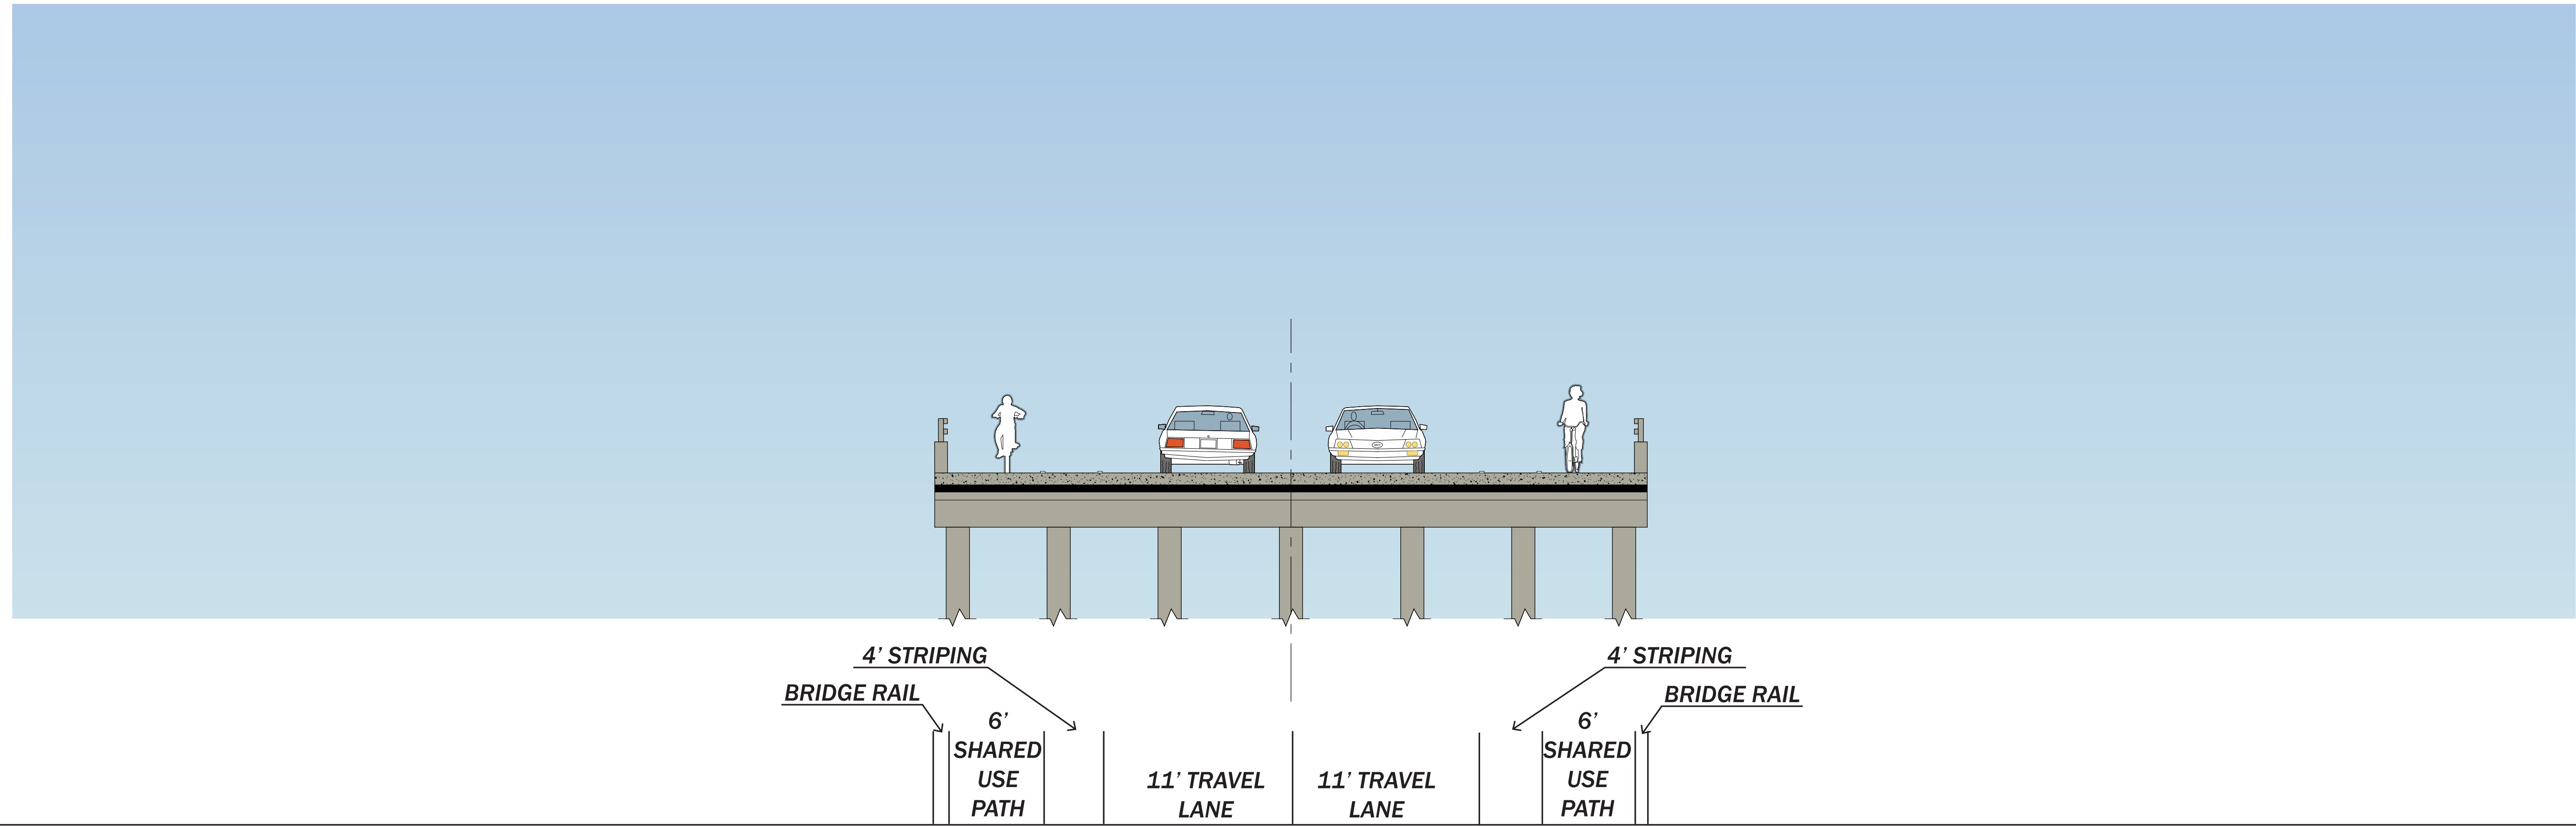

Elevation 1-1 - N Sherwood Forest Dr. Bridge - Not to Scale, for Illustration Purposes Only

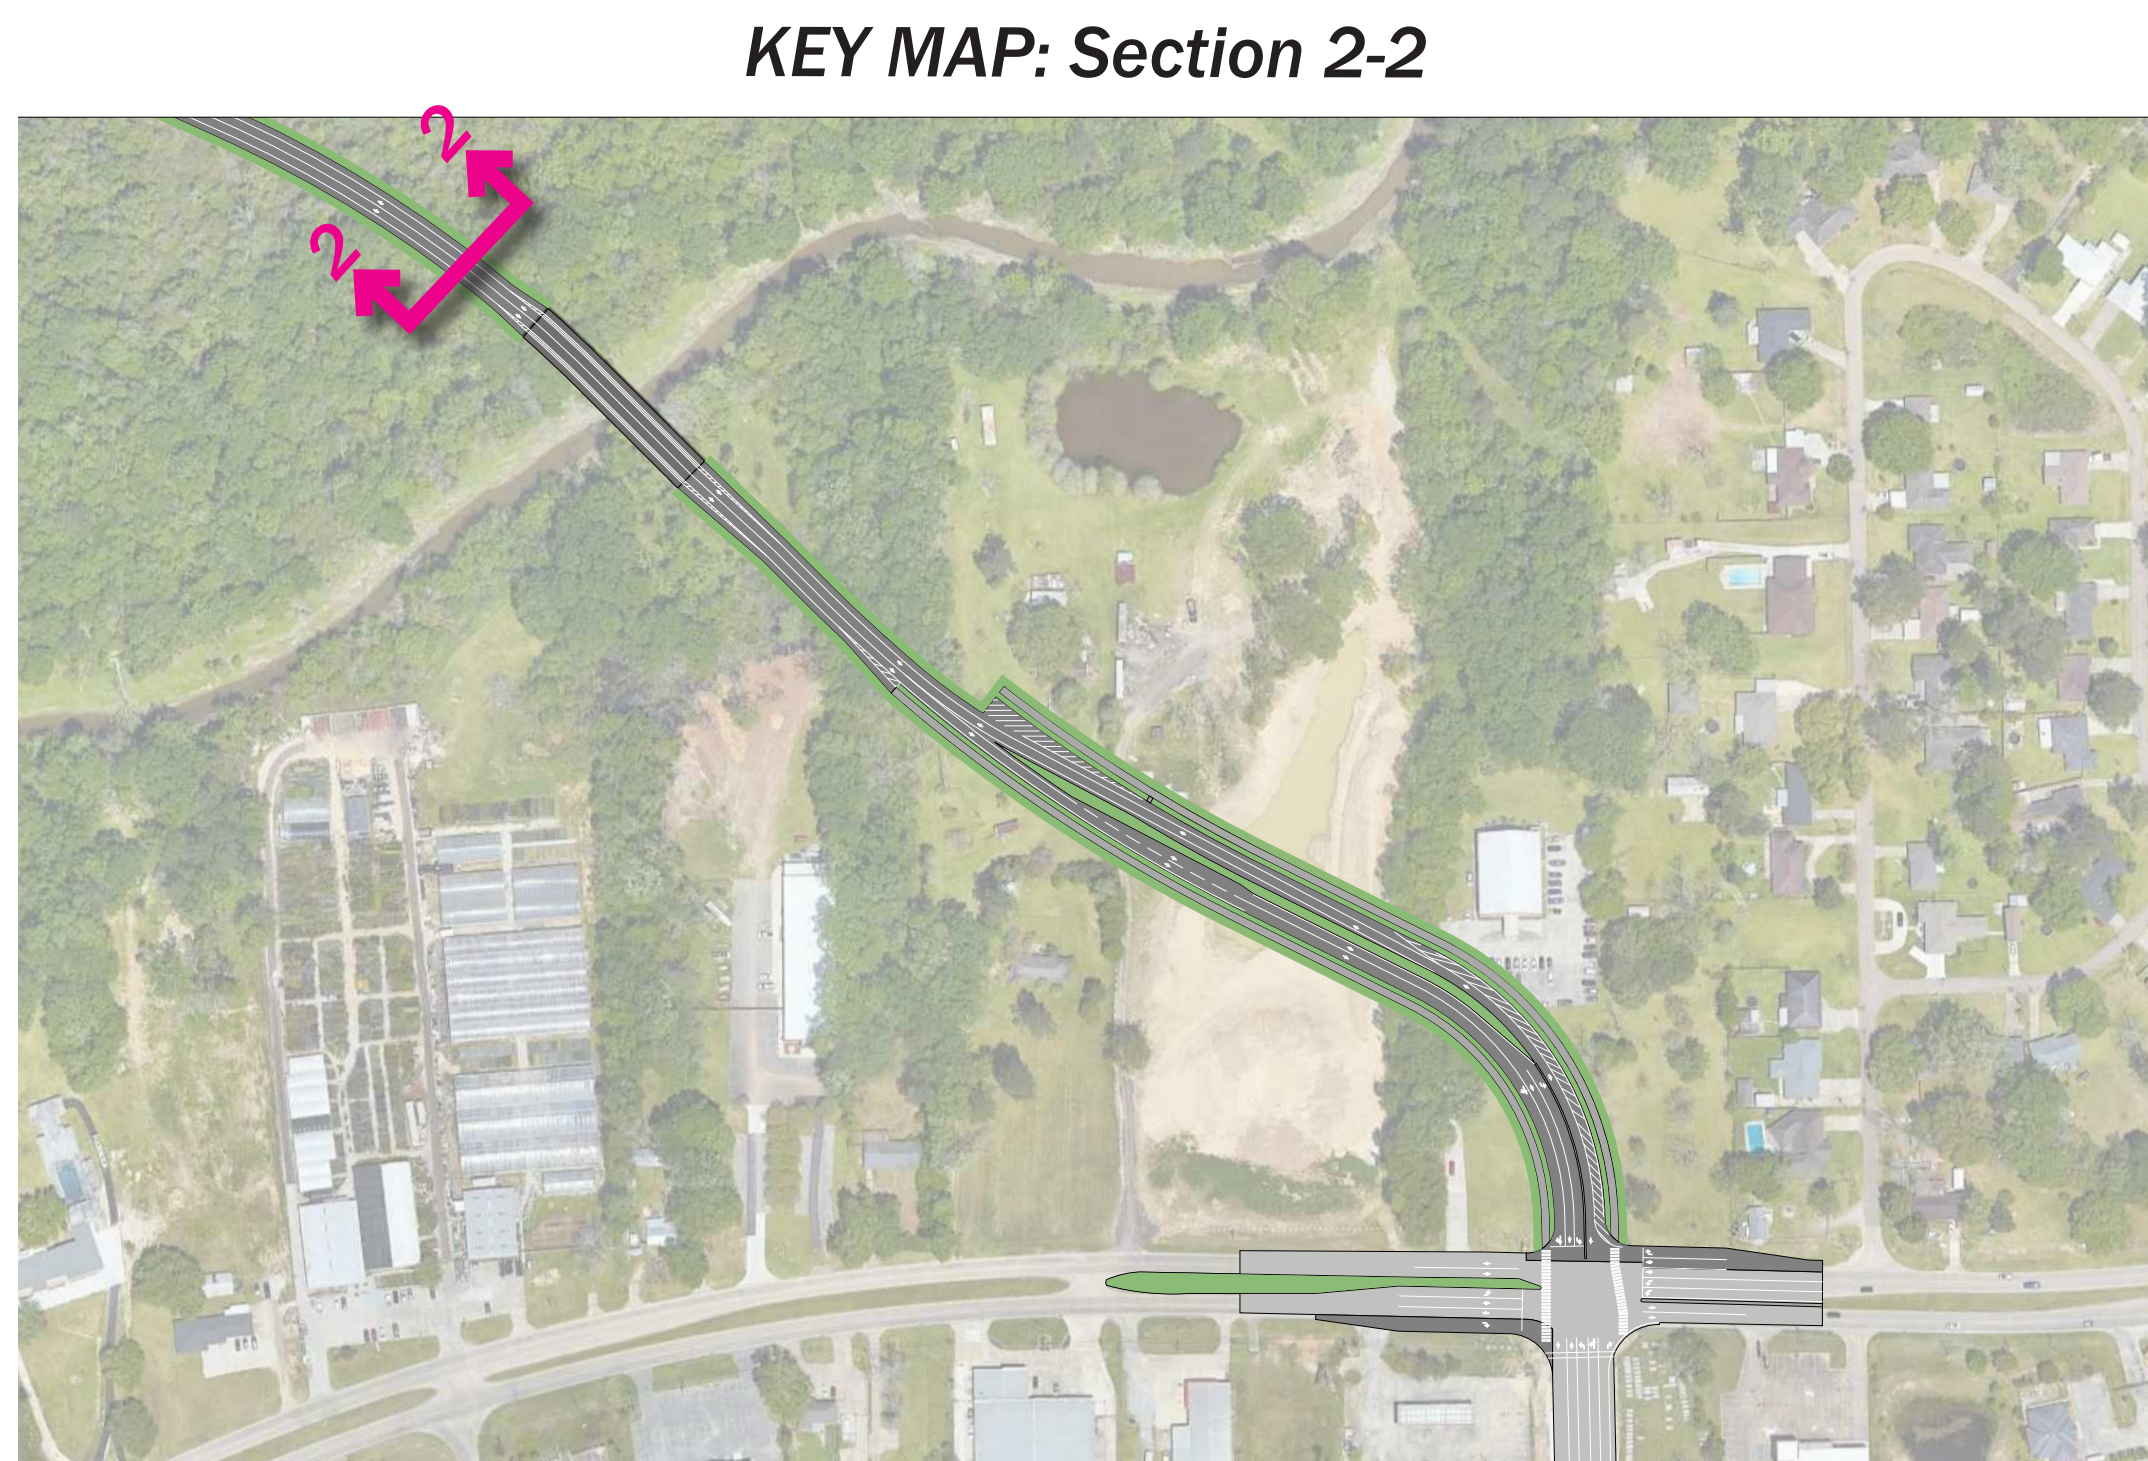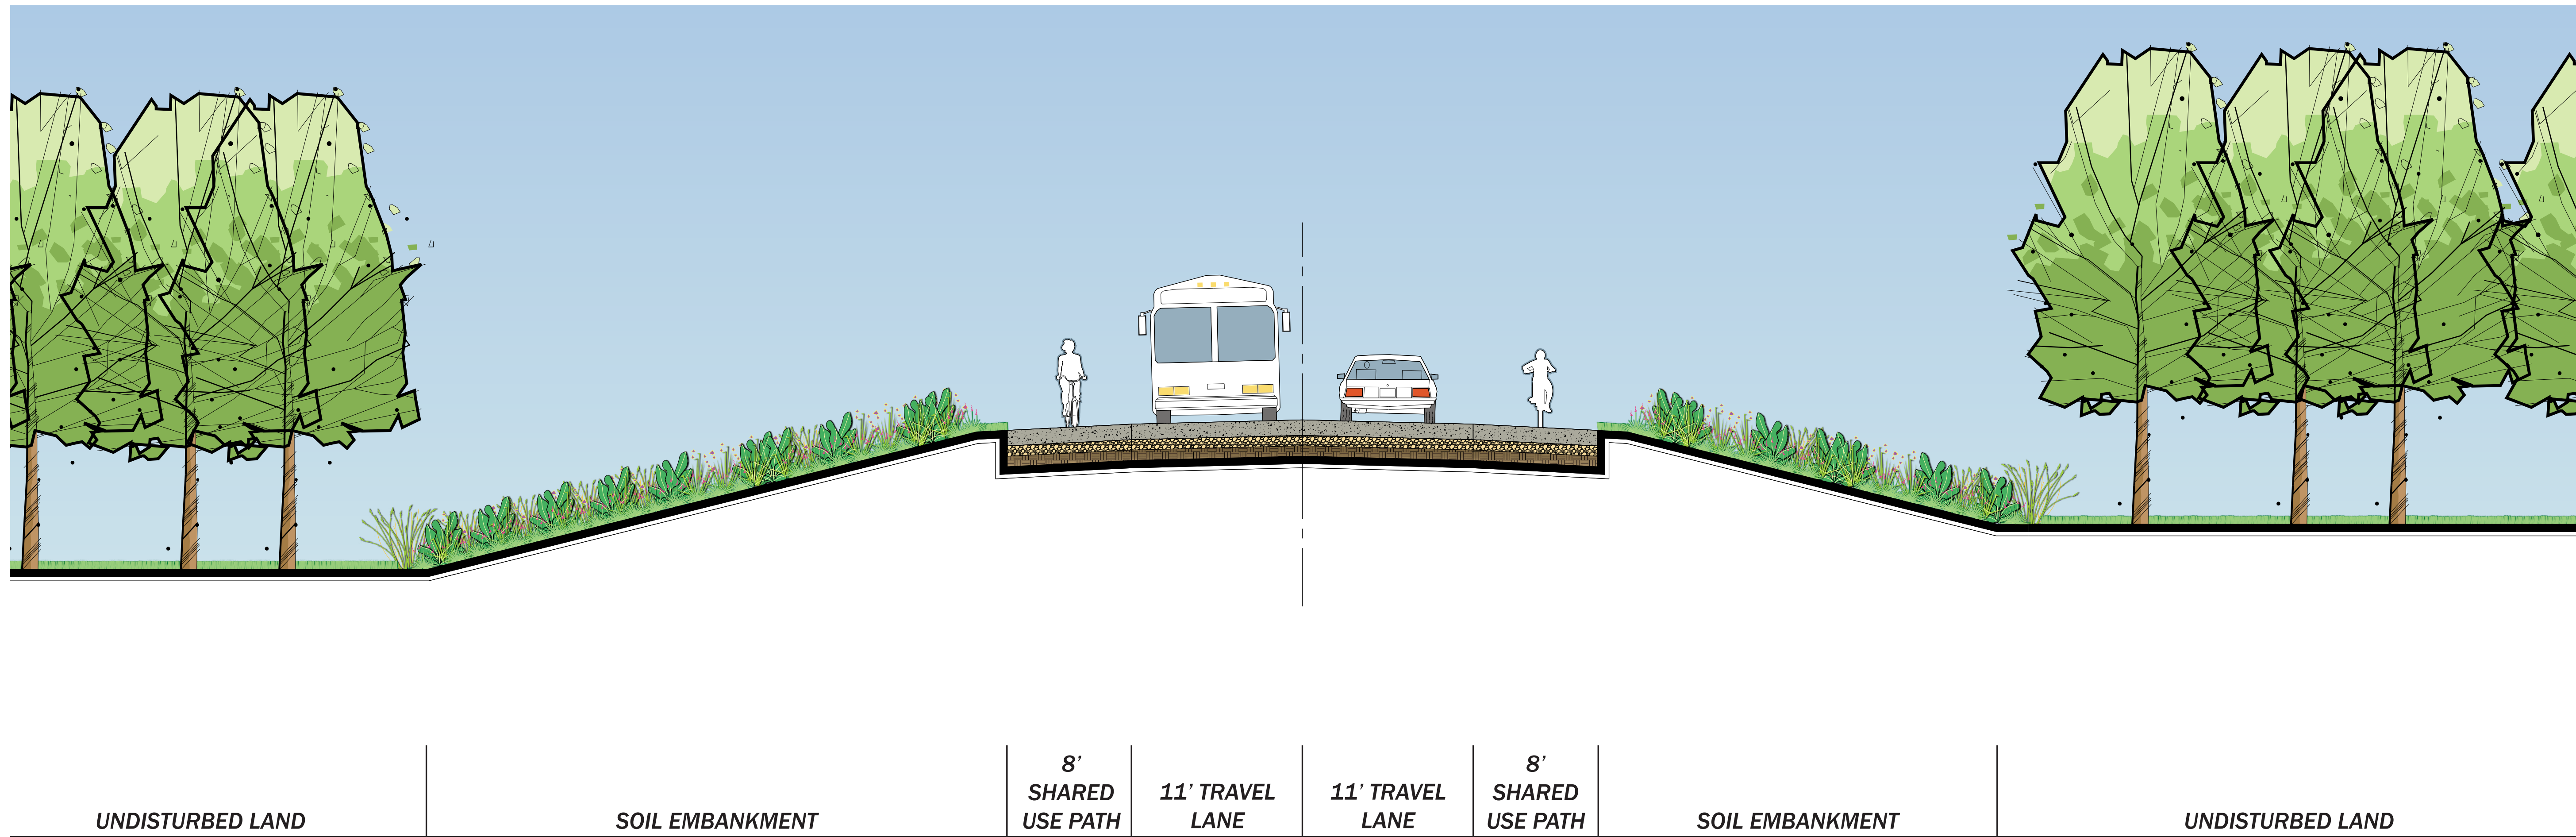

Elevation 2-2 - After Bridge - Not to Scale, for Illustration Purposes Only