



LEGEND

- SHARED USE LANES
- PARKING LANE
- SIDEWALK
- FURNITURE ZONE
- CURBING

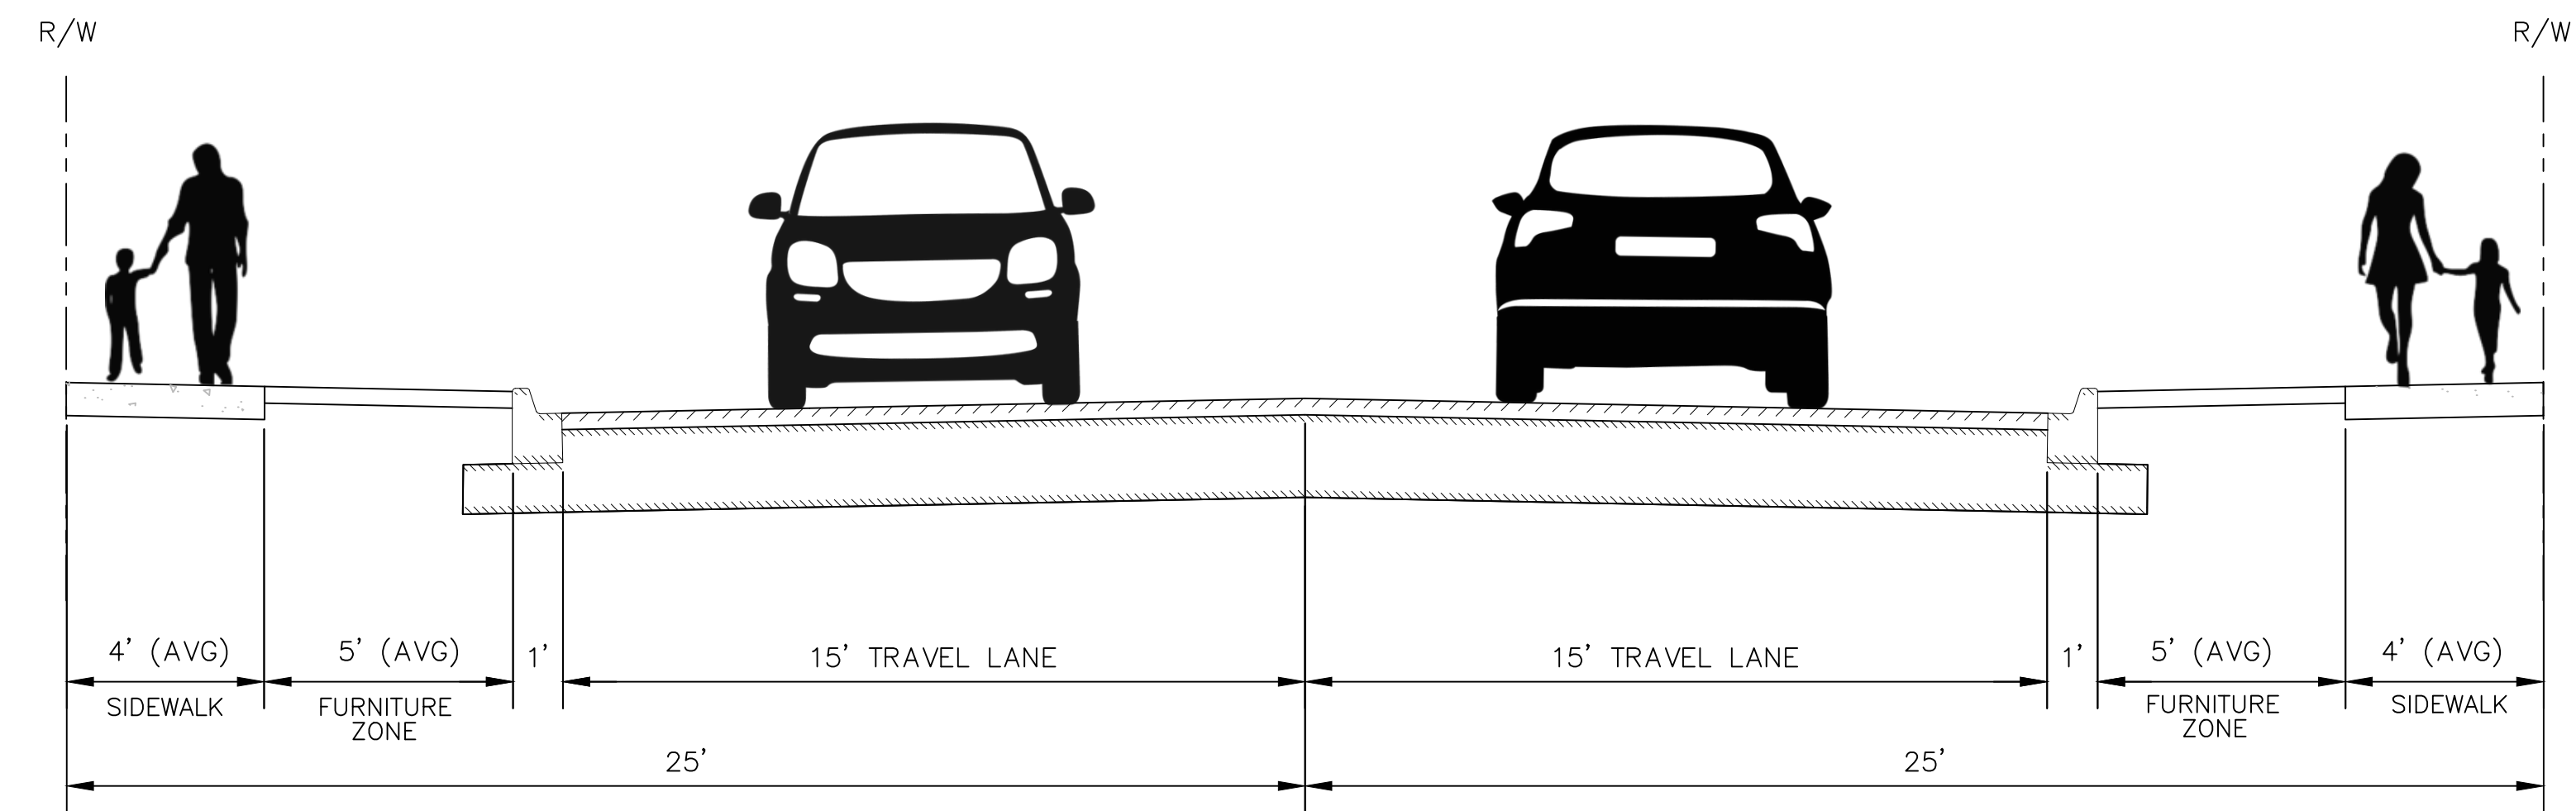


EXISTING ROADWAY

NTS

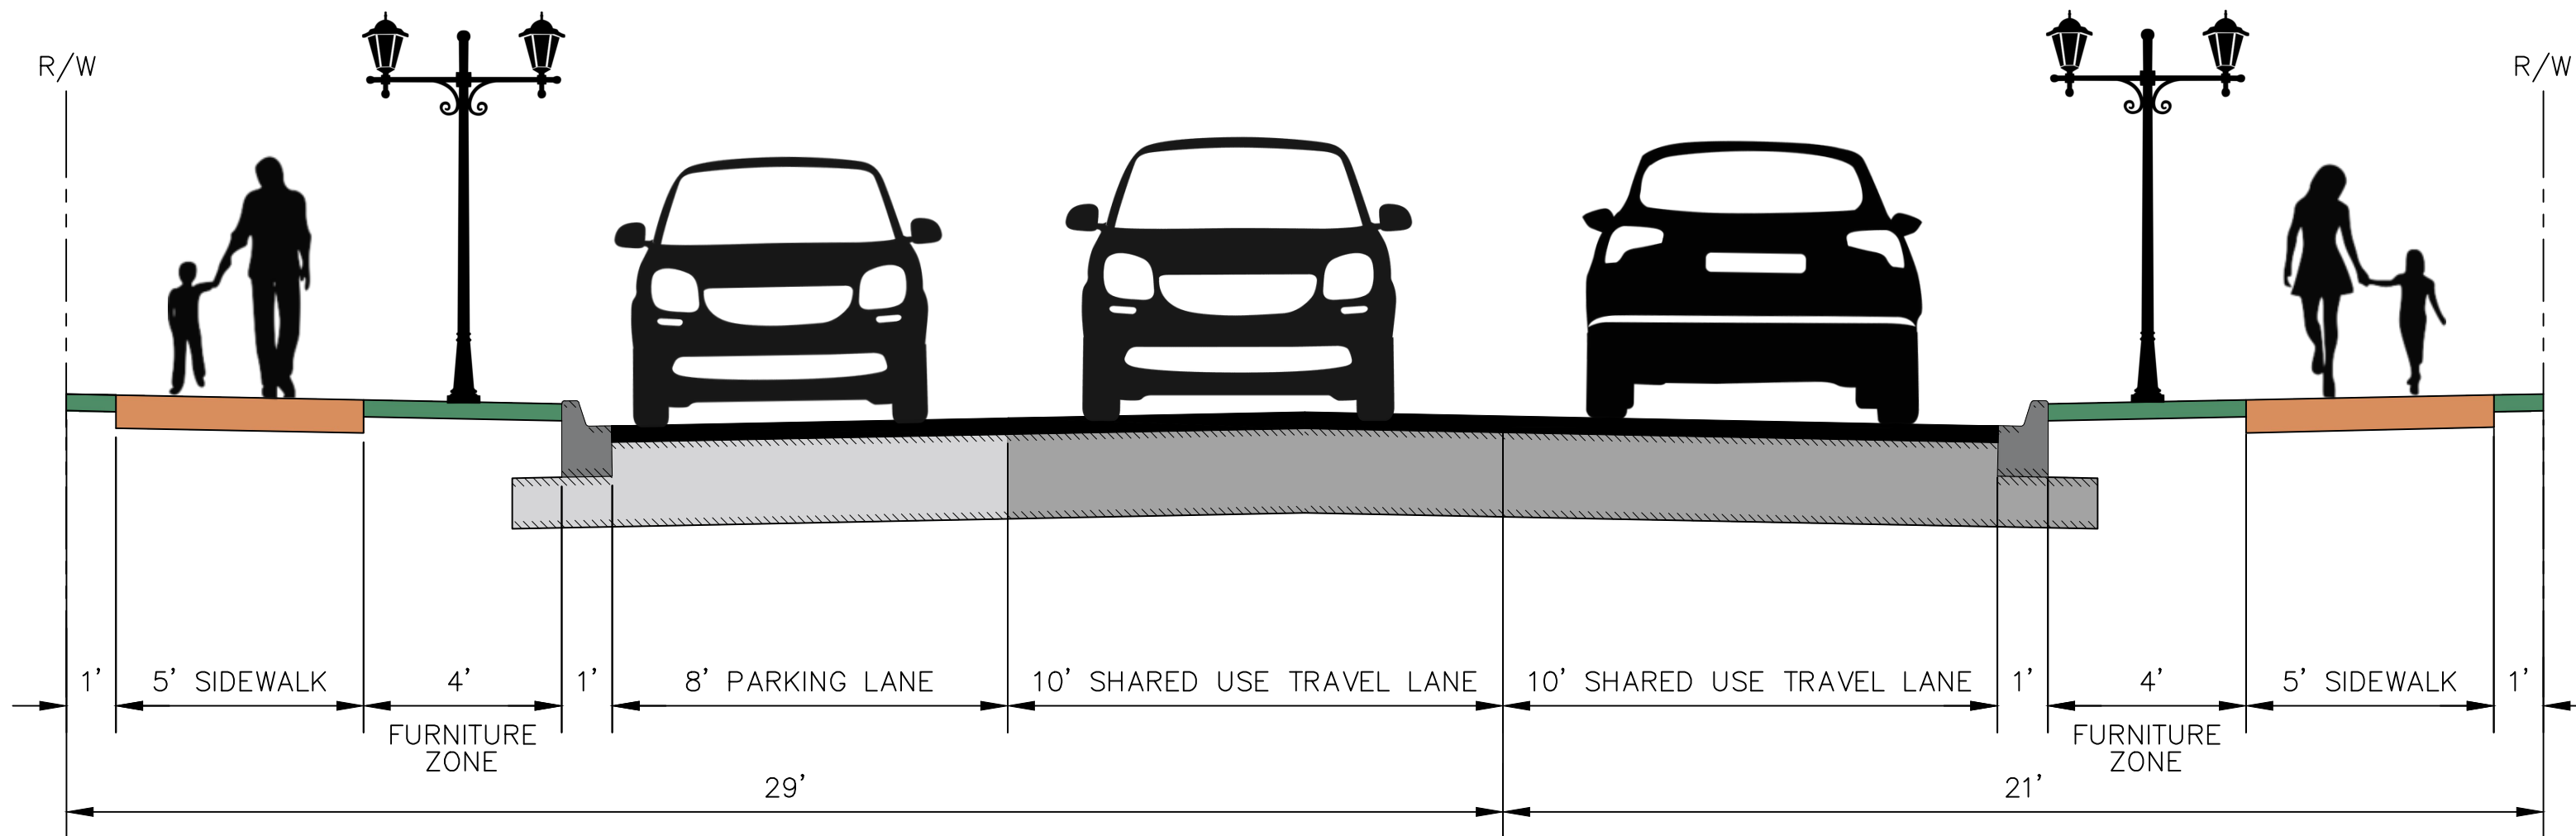

PROPOSED ROADWAY
NO BIKE LANES\ON STREET PARKING

NTS

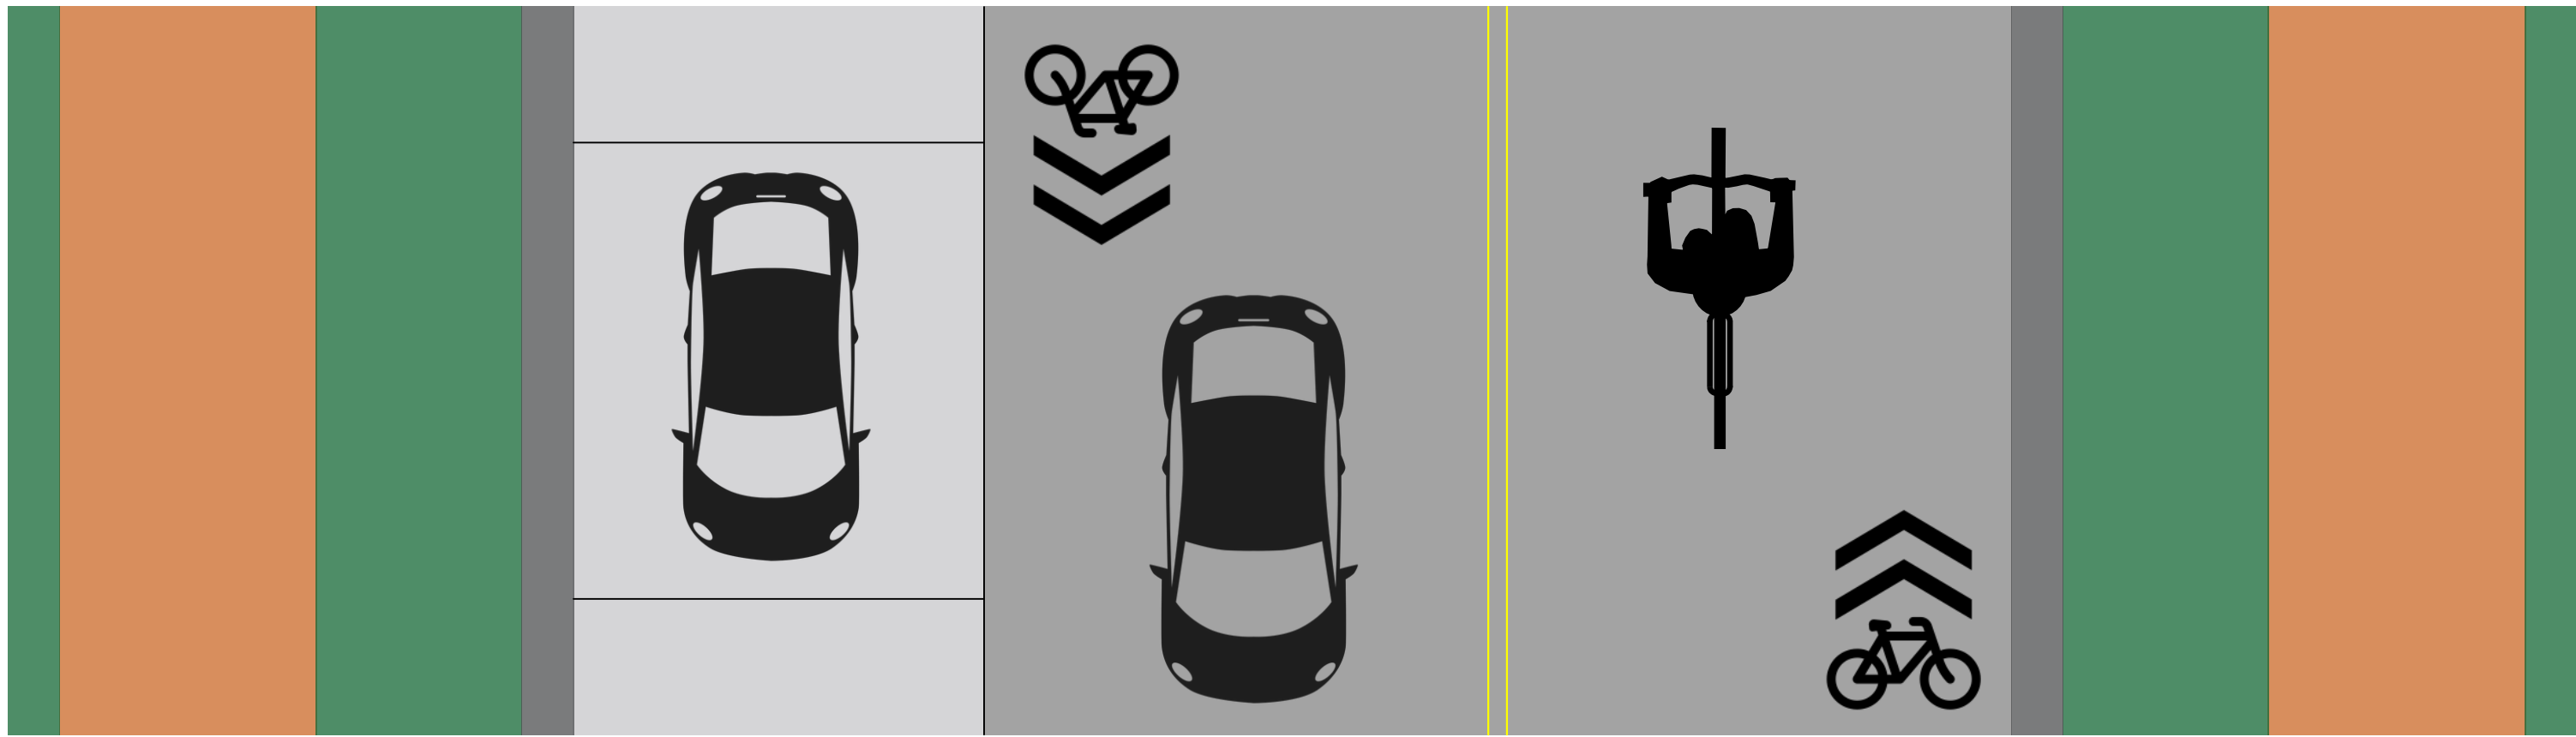

PLAN VIEW

For more information visit:
movebr.brla.gov/terrace
or contact us at:
movebr@brla.gov

PRELIMINARY

FOR REVIEW ONLY

STANLEY
CONSULTANTS,
INC.

ENGINEER: BLAKE S. ROUSSEL
LICENSE #: 33279
DATE: 9/22/2021


SHEET NUMBER	2a
PARISH	EAST BATON ROUGE PARISH
CITY PROJECT	20-EN-HC-0054
STATE PROJECT	N/A
DESIGNED	BSR
CHECKED	JRT
DATE	6/30/2021
SHEET	2 OF 2
NO.	
DATE	
REVISION DESCRIPTION	
BY	
TYPICAL SECTIONS	
TERRACE AVENUE (HIGHLAND RD TO PERKINS RD)	
CITY OF BATON ROUGE PARISH OF EAST BATON ROUGE	

LEGEND

- PROPOSED ROADWAY
- PROPOSED PARKING
- PROPOSED SIDEWALK



SCALE: 1"=20'

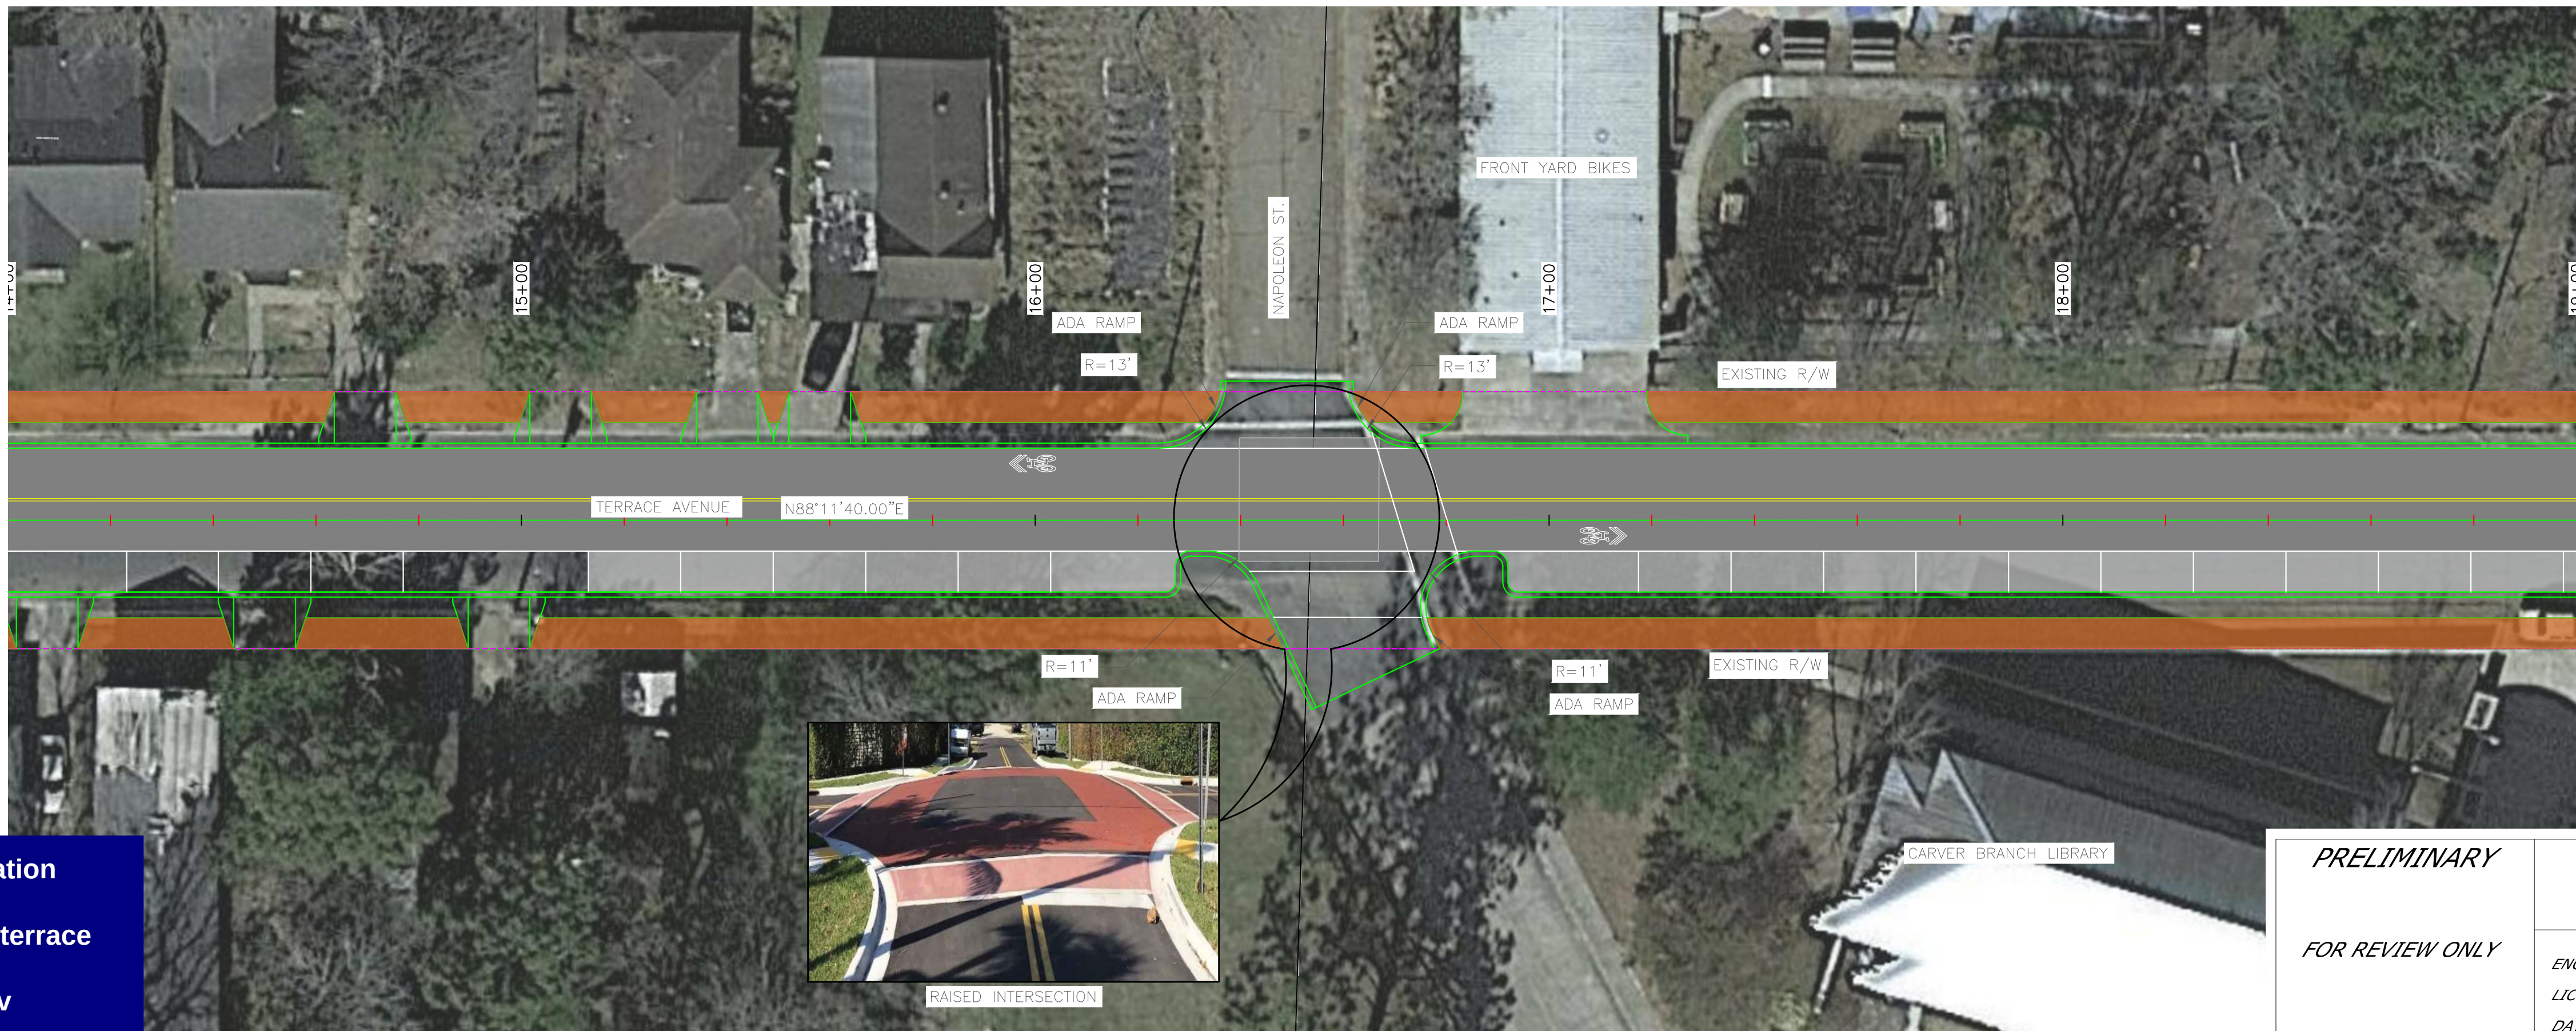

SCALE: 1"=20'

For more information
visit:
movebr.brla.gov/terrace
or contact us at:
movebr@brla.gov

PRELIMINARY

FOR REVIEW ONLY


STANLEY
CONSULTANTS,
INC.

ENGINEER: BLAKE S. ROUSSEL
LICENSE #: 33279
DATE: 9/22/2021

SHEET NUMBER	22
PARISH	EAST BATON ROUGE PARISH
CITY PROJECT	20-EN-HC-0054
STATE PROJECT	N/A
DESIGNED CHECKED JRT	BSR
DETAILED CHECKED BSR	JKW
DATE	6/30/2021
BY	
NO.	
DATE	
REVISION DESCRIPTION	
DOUBLE PLAN SHEETS ALTERNATE 4	
TERRACE AVENUE (HIGHLAND RD TO PERKINS RD)	
BR CITY OF BATON ROUGE LOUISIANA	

LEGEND

- PROPOSED ROADWAY
- PROPOSED PARKING
- PROPOSED SIDEWALK

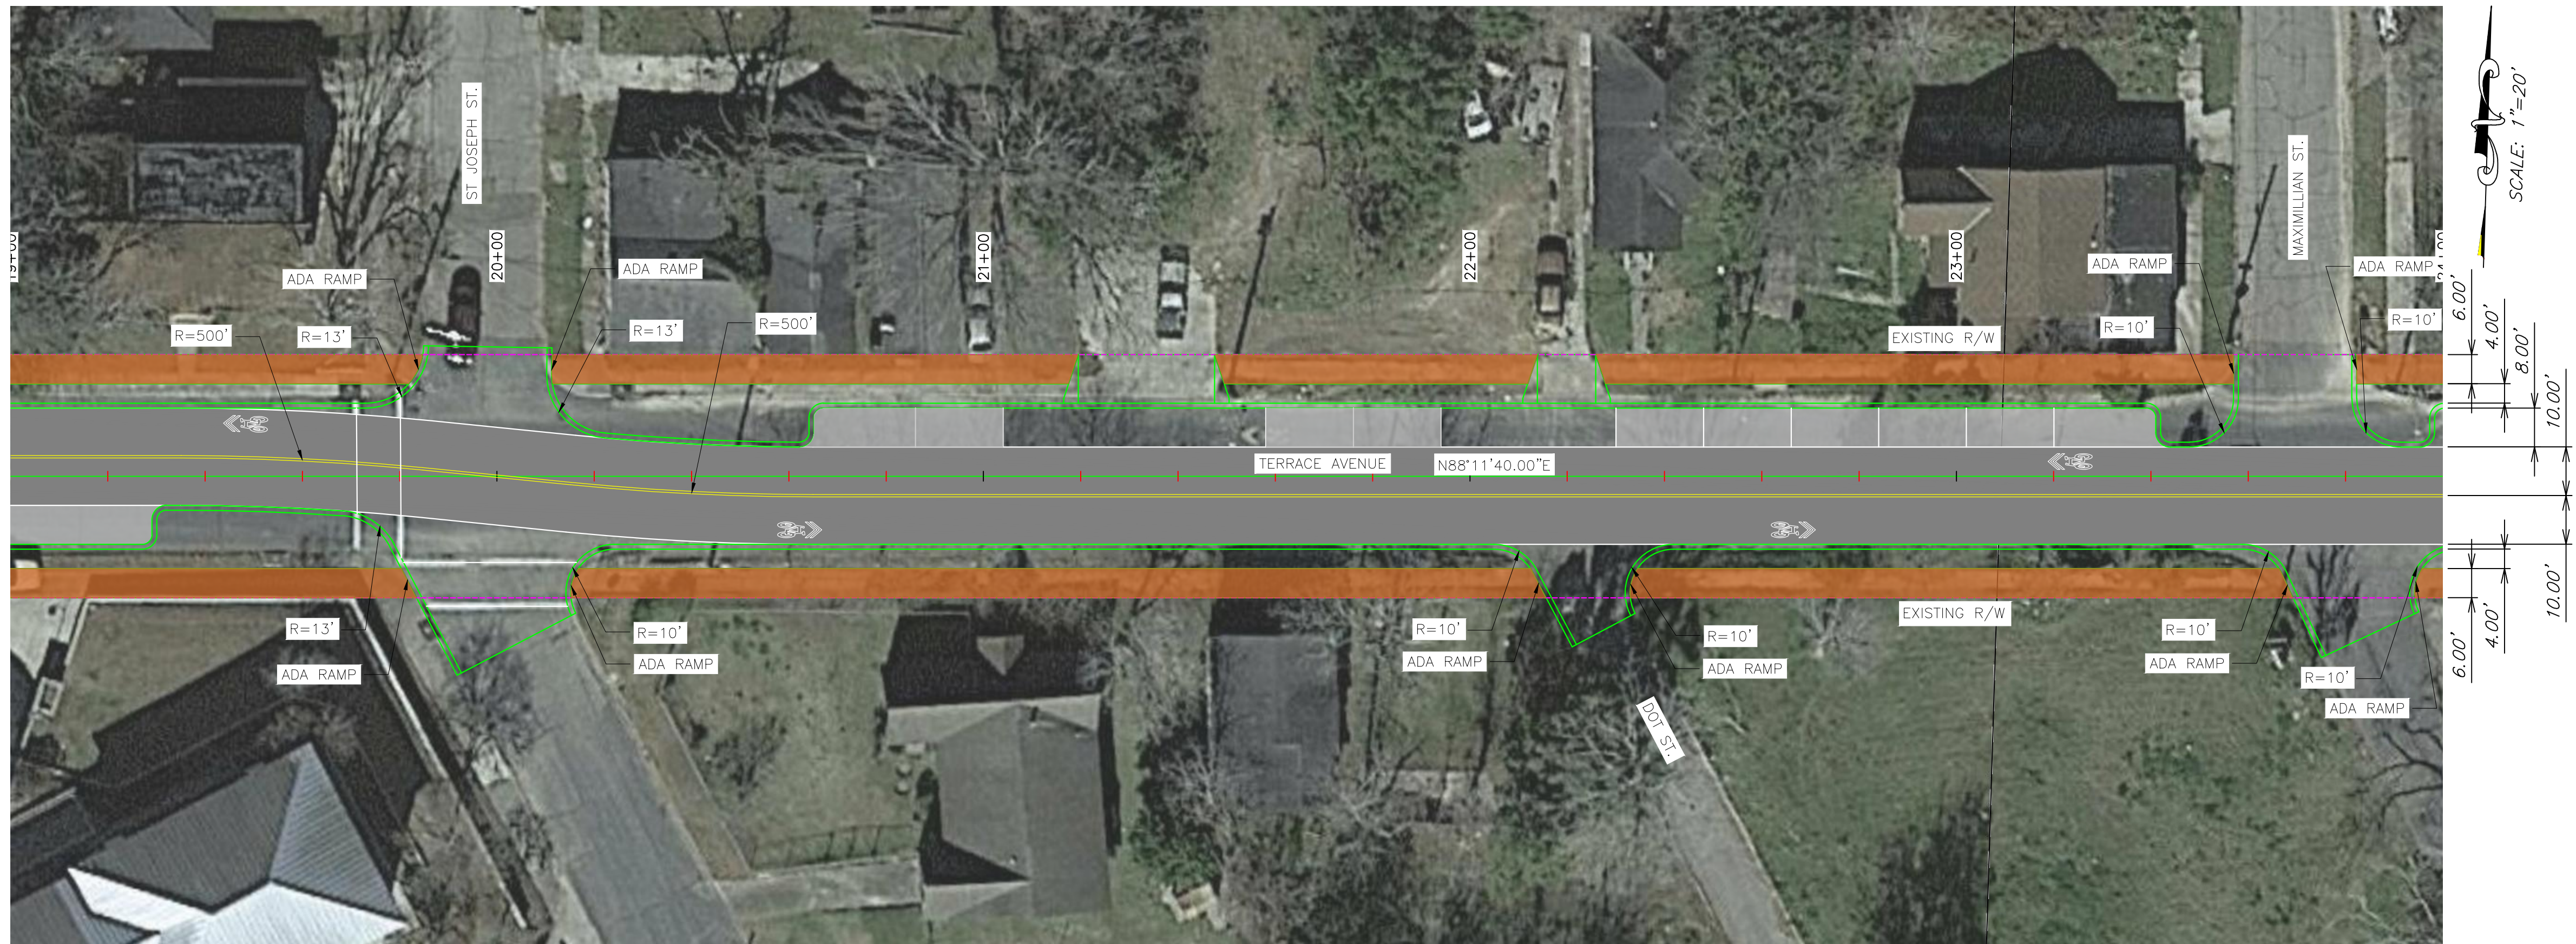

For more information
visit:
movebr.brla.gov/terrace
or contact us at:
movebr@brla.gov

PRELIMINARY

FOR REVIEW ONLY


STANLEY
CONSULTANTS,
INC.

ENGINEER: BLAKE S. ROUSSEL
LICENSE #: 33279
DATE: 9/22/2021

SHEET NUMBER	23
PARISH	EAST BATON ROUGE PARISH
CITY PROJECT	20-EN-HC-0054
STATE PROJECT	N/A
DESIGNED CHECKED JRT	BSR
DETAILED CHECKED JKW	BSR
DATE	6/30/2021
BY	
NO.	
DATE	
REVISION DESCRIPTION	
DOUBLE PLAN SHEETS ALTERNATE 4	
TERRACE AVENUE (HIGHLAND RD TO PERKINS RD)	
BR CITY OF BATON ROUGE Louisiana Department of Transportation	

LEGEND

- PROPOSED ROADWAY
- PROPOSED PARKING
- PROPOSED SIDEWALK

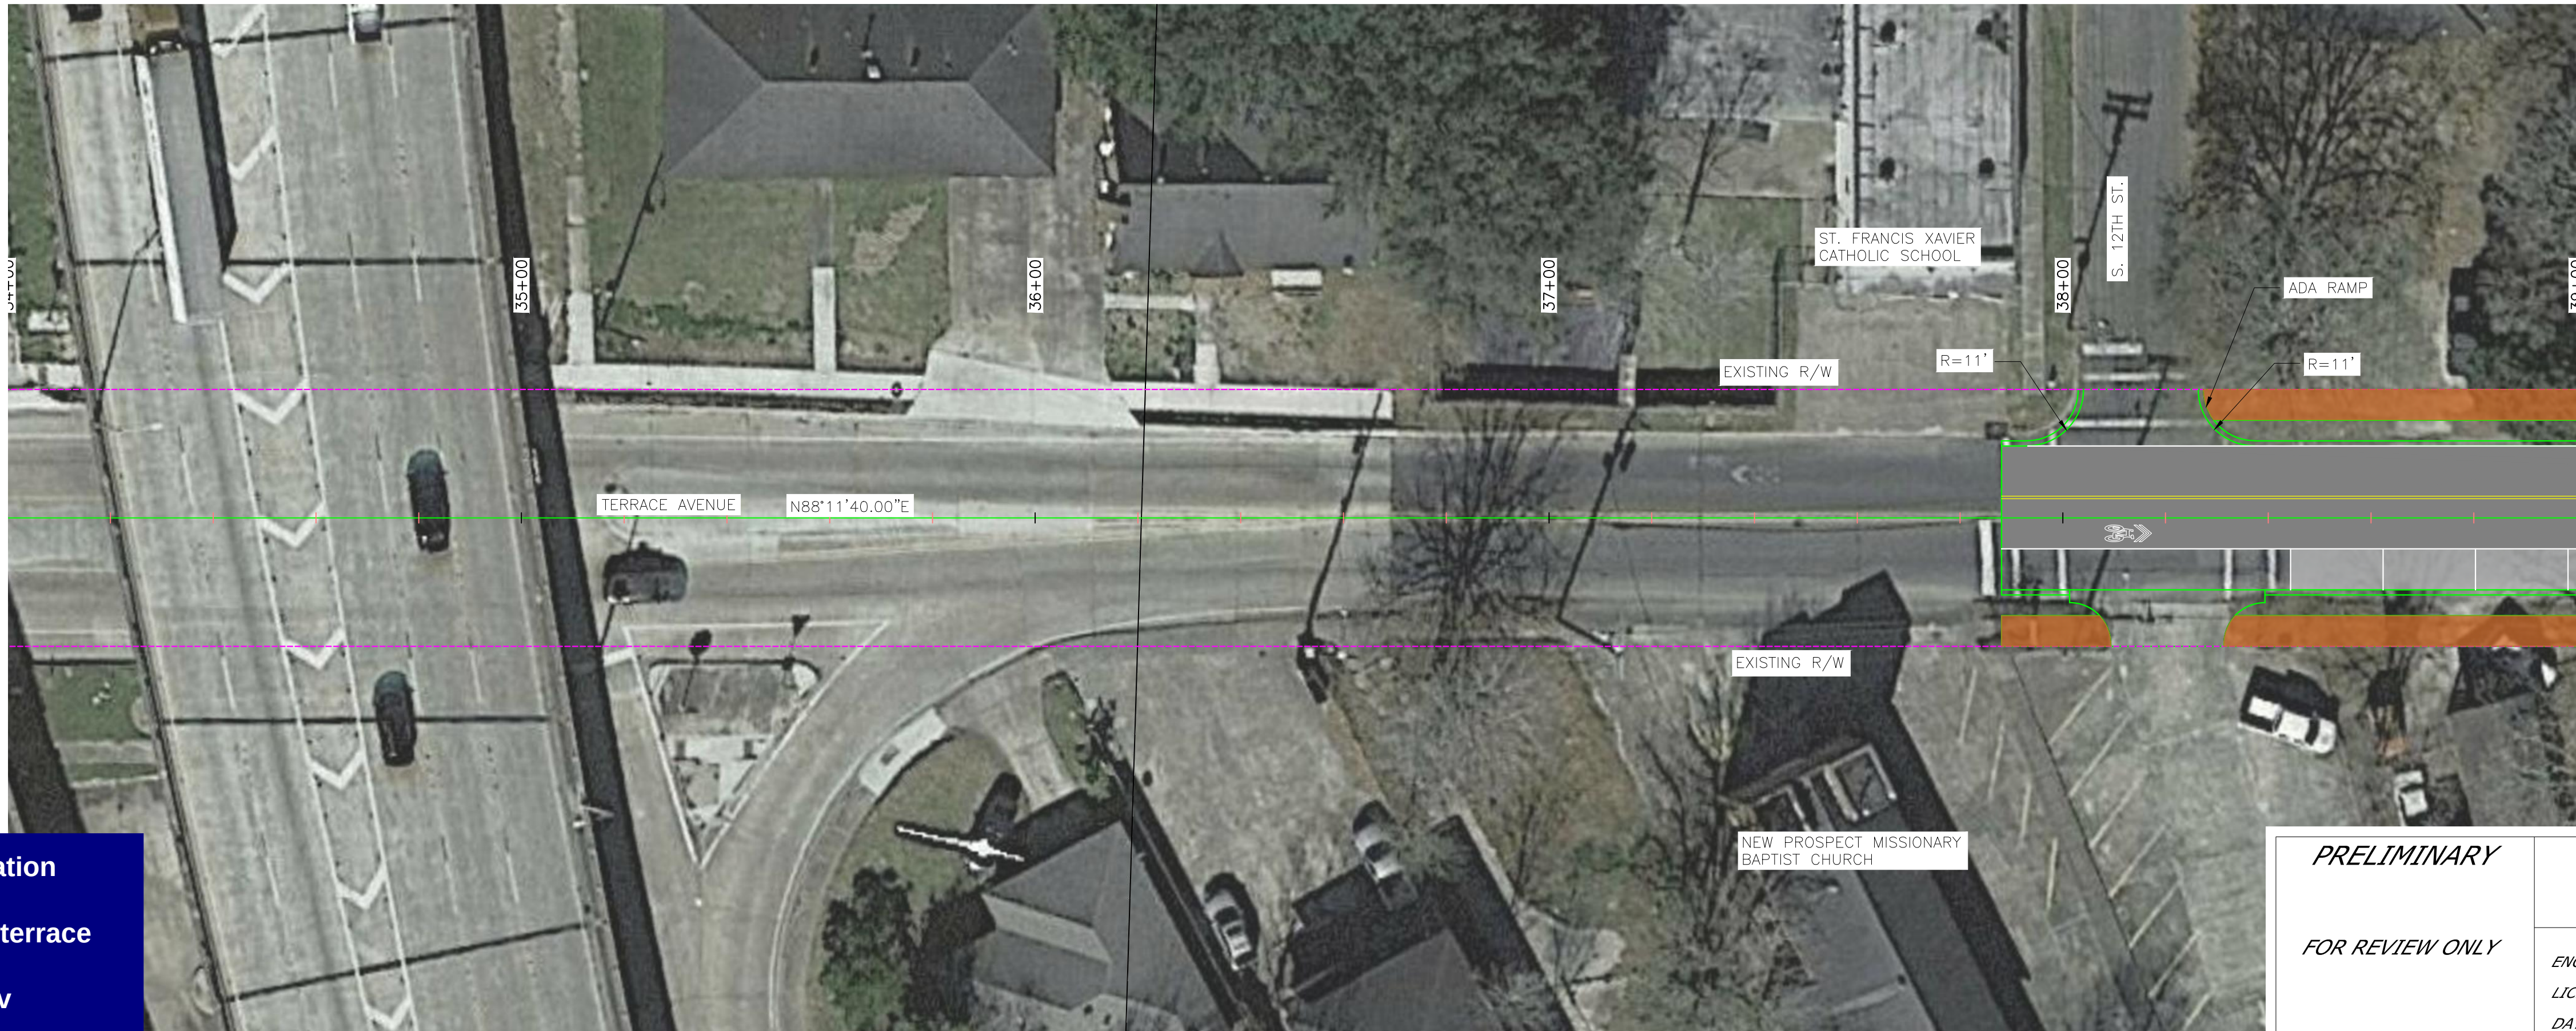

For more information
visit:
movebr.brla.gov/terrace
or contact us at:
movebr@brla.gov

PRELIMINARY

FOR REVIEW ONLY



STANLEY
CONSULTANTS,
INC.

ENGINEER: BLAKE S. ROUSSEL
LICENSE #: 33279
DATE: 9/22/2021

SHEET NUMBER	24
PARISH	EAST BATON ROUGE PARISH
CITY PROJECT	20-EN-HC-0054
STATE PROJECT	N/A
BSR CHECKED JRT	BSR CHECKED JKW
DATE	6/30/2021
BY	
NO.	
DATE	
REVISION DESCRIPTION	
DOUBLE PLAN SHEETS ALTERNATE 4	
TERRACE AVENUE (HIGHLAND RD TO PERKINS RD)	
BR CITY OF BATON ROUGE LOUISIANA	

LEGEND

- PROPOSED ROADWAY
- PROPOSED PARKING
- PROPOSED SIDEWALK

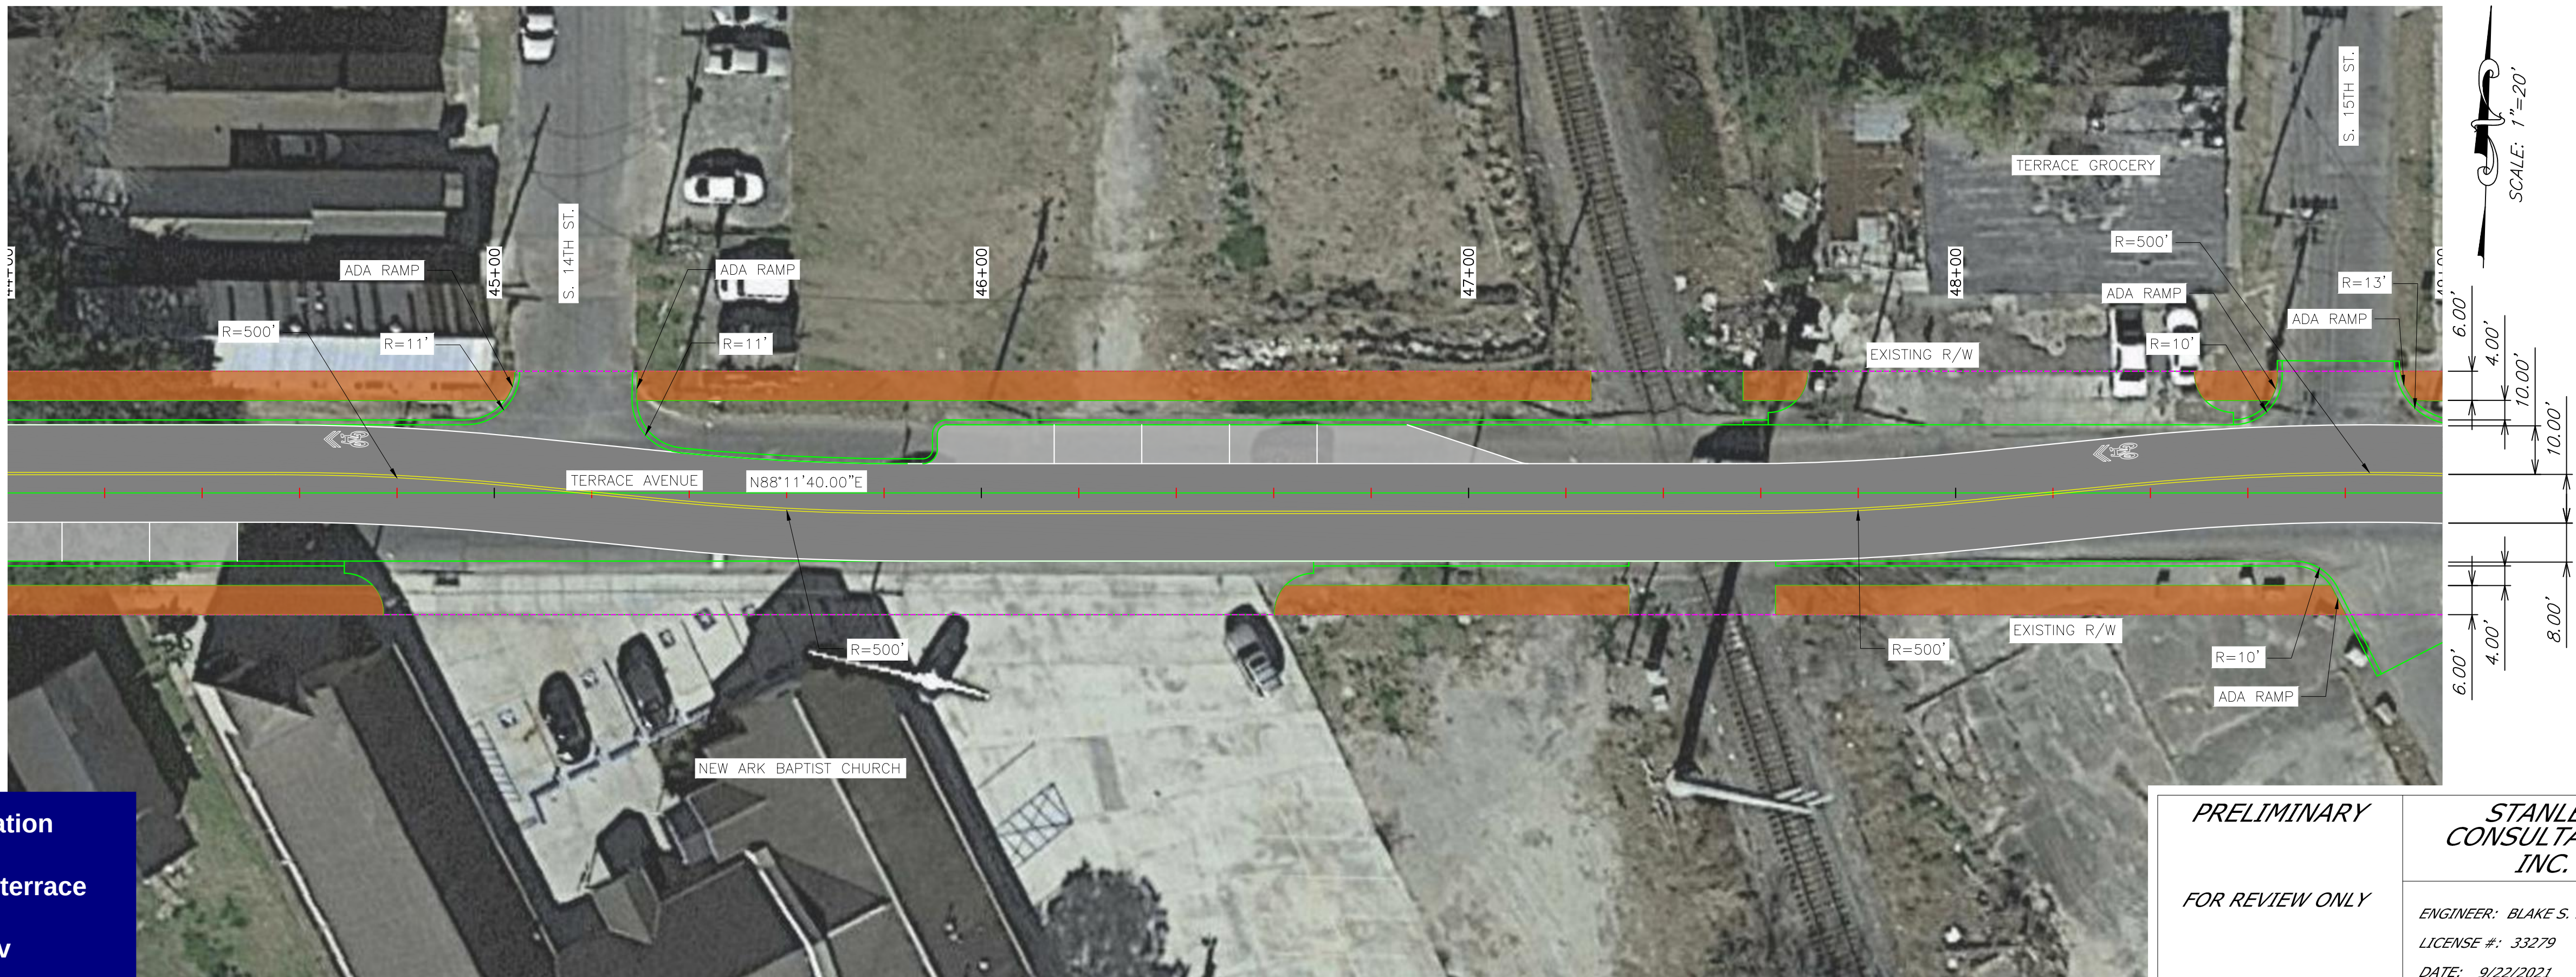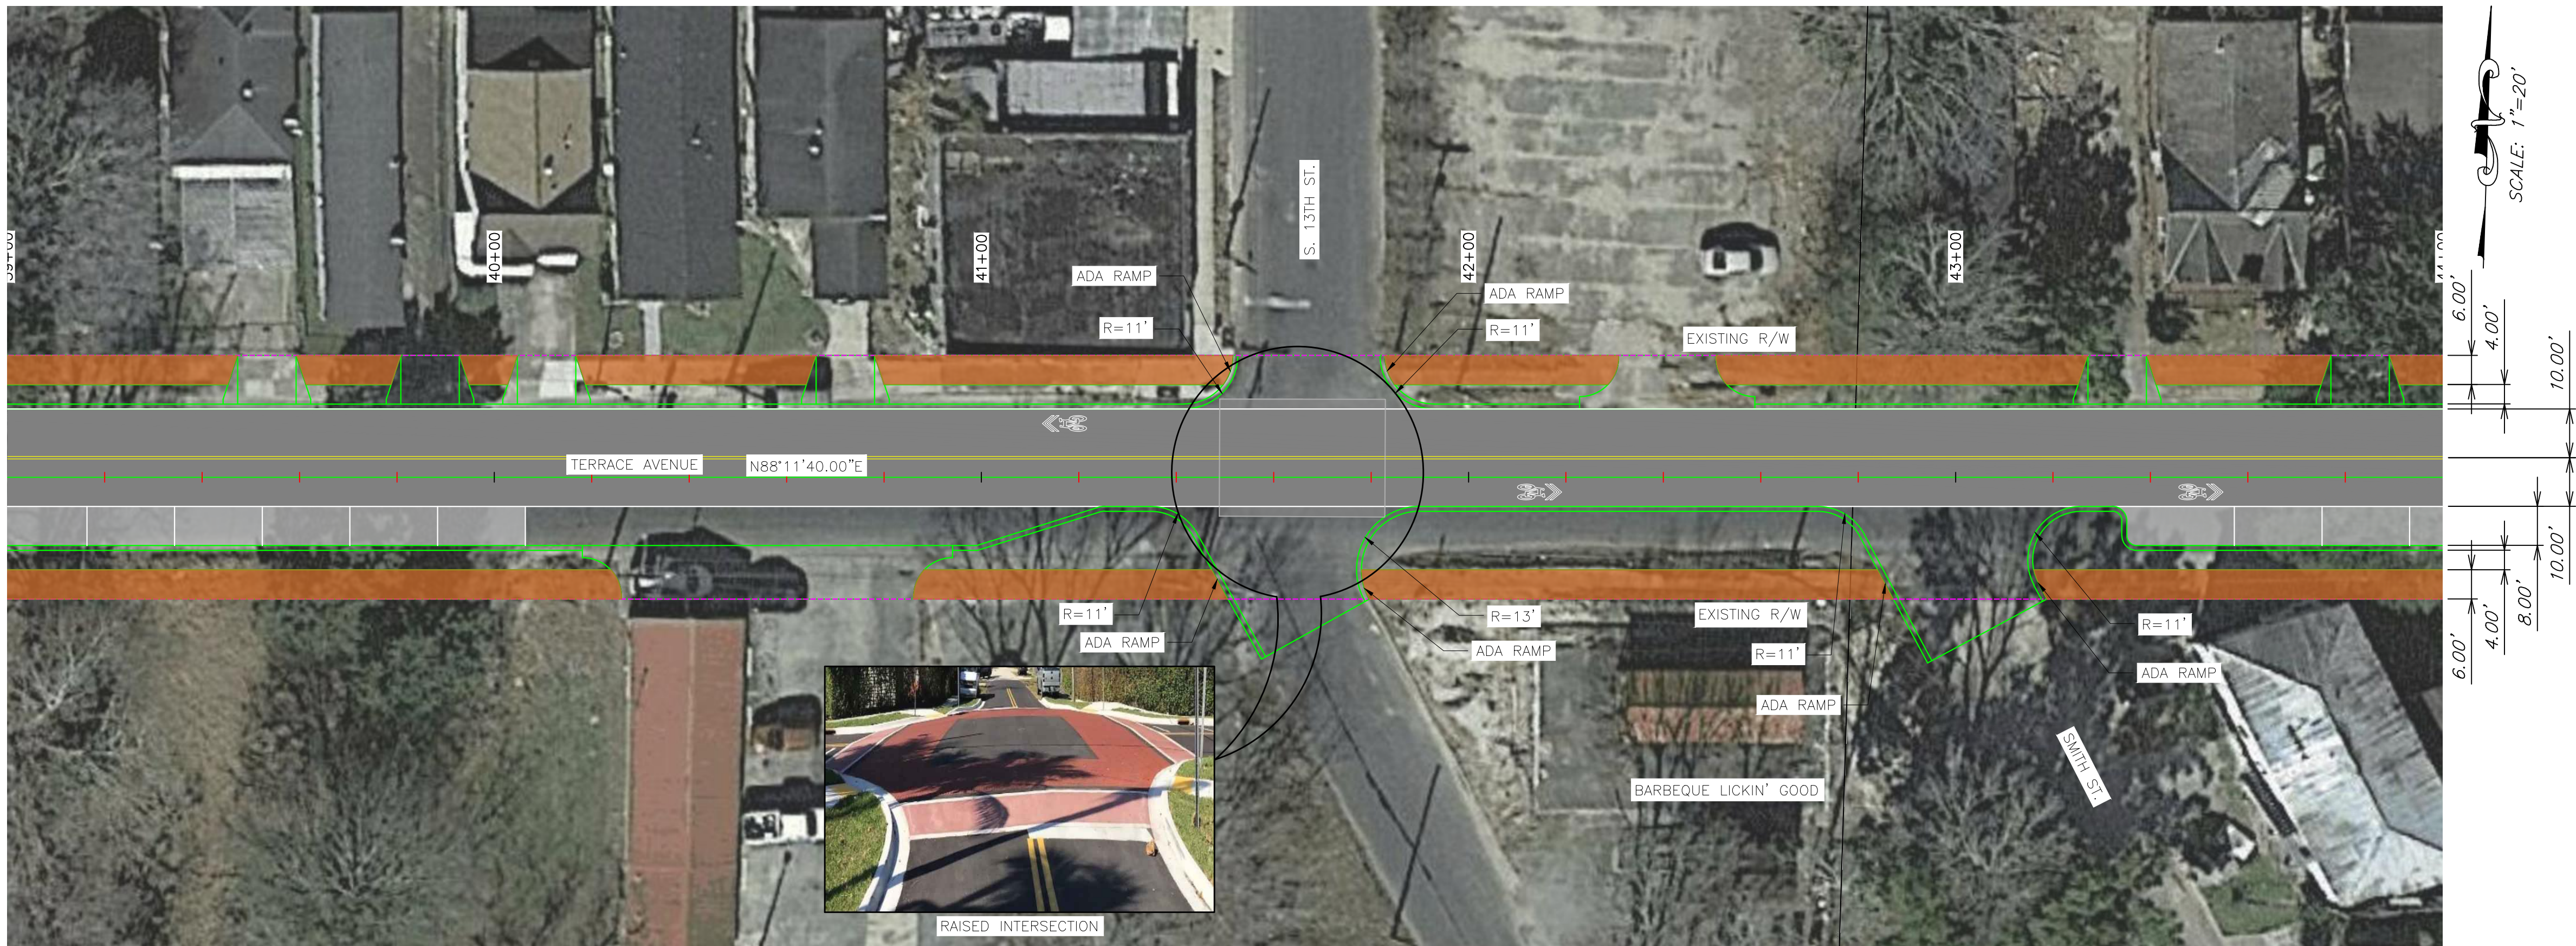

For more information
visit:
movebr.brla.gov/terrace
or contact us at:
movebr@brla.gov

PRELIMINARY

FOR REVIEW ONLY


STANLEY
CONSULTANTS,
INC.

ENGINEER: BLAKE S. ROUSSEL
LICENSE #: 33279
DATE: 9/22/2021

SHEET NUMBER	25
PARISH	EAST BATON ROUGE PARISH
CITY PROJECT	20-EN-HC-0054
STATE PROJECT	N/A
BSR CHECKED JRT	BSR CHECKED JKW
DATE	6/30/2021
BY	
NO.	
DATE	
REVISION DESCRIPTION	
DOUBLE PLAN SHEETS ALTERNATE 4	
TERRACE AVENUE (HIGHLAND RD TO PERKINS RD)	
BR CITY OF BATON ROUGE LOUISIANA	

LEGEND

- PROPOSED ROADWAY
- PROPOSED PARKING
- PROPOSED SIDEWALK

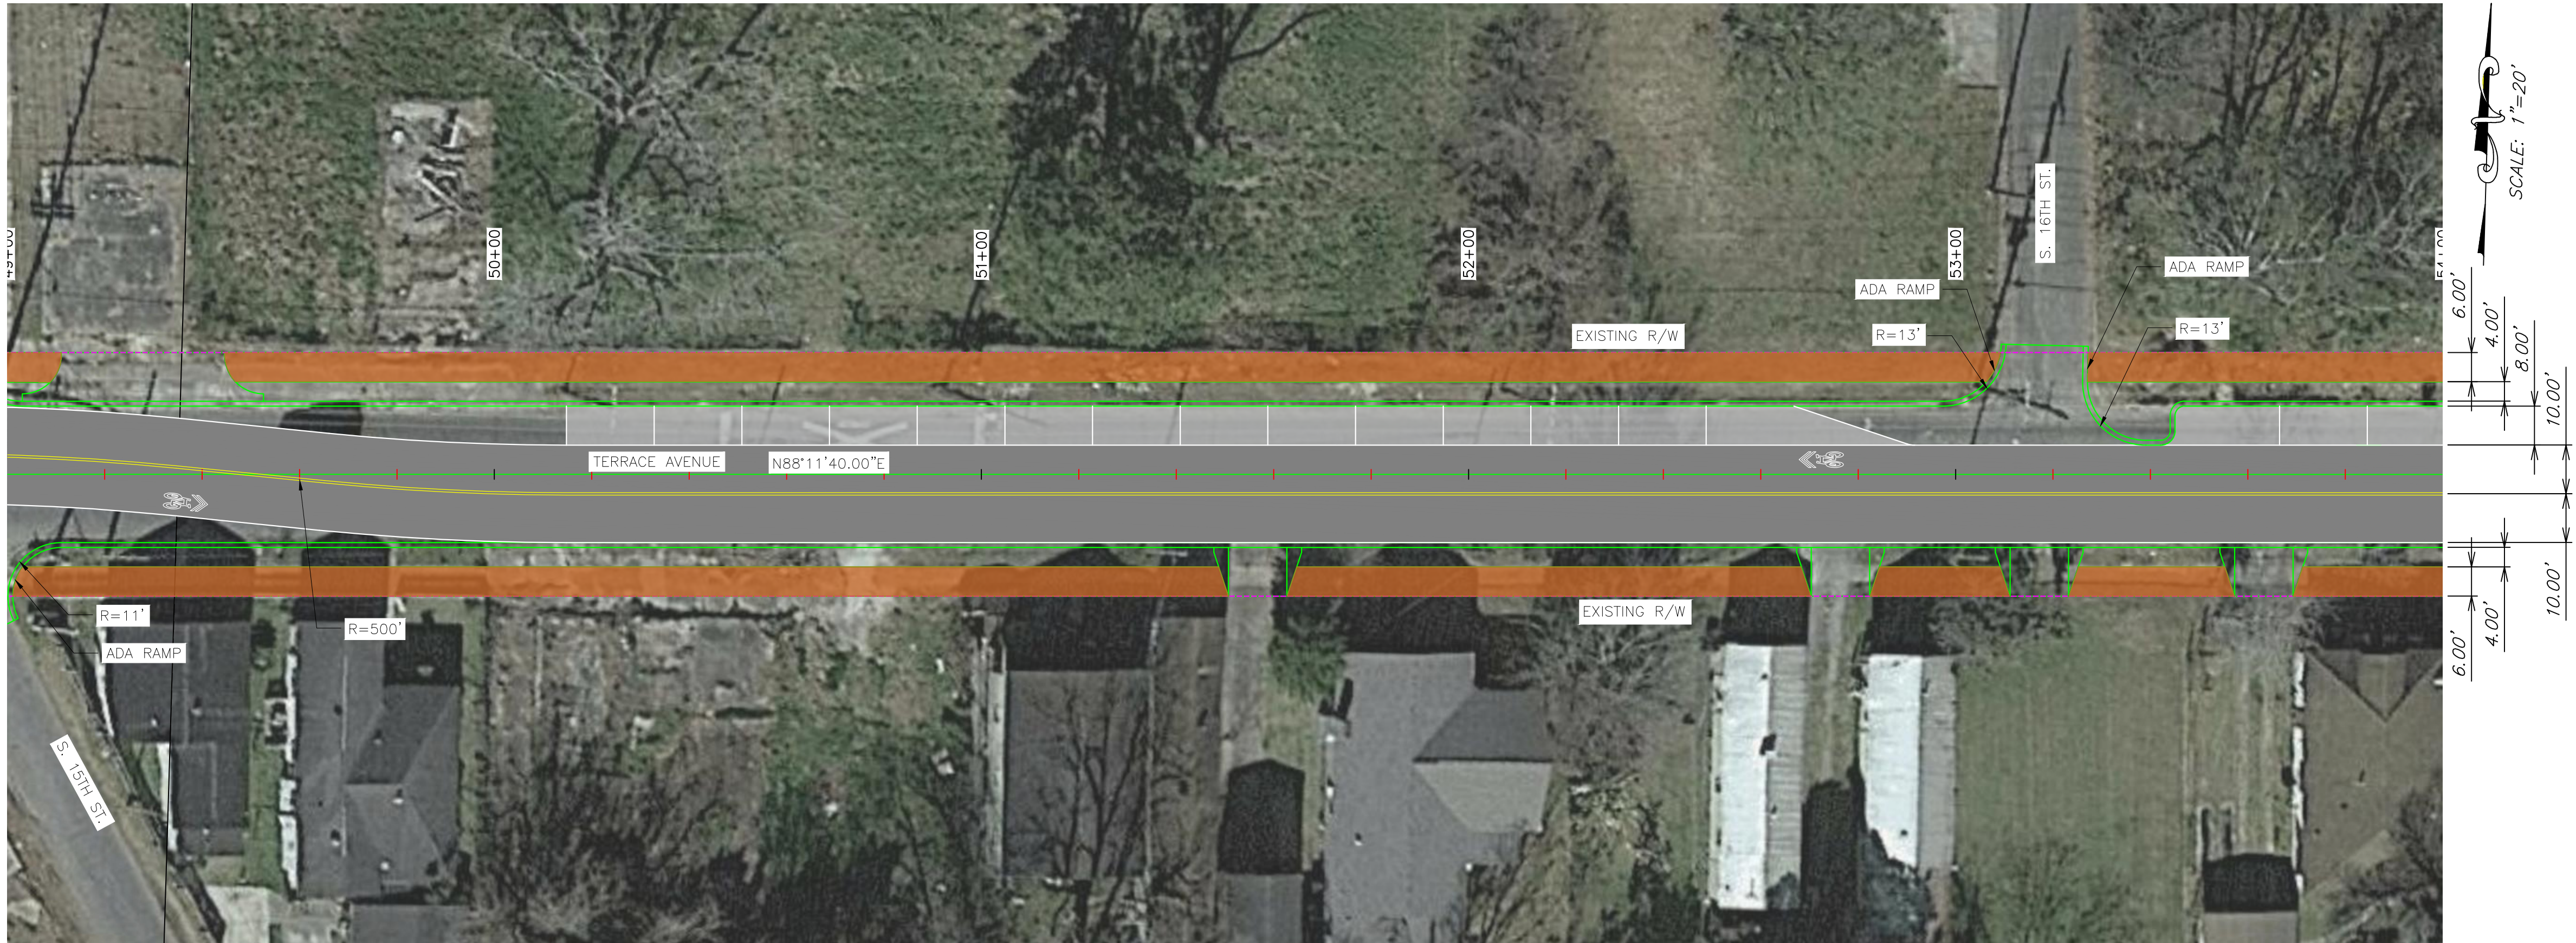

For more information
visit:
movebr.brla.gov/terrace
or contact us at:
movebr@brla.gov

PRELIMINARY

FOR REVIEW ONLY

STANLEY
CONSULTANTS,
INC.

ENGINEER: BLAKE S. ROUSSEL
LICENSE #: 33279
DATE: 9/22/2021

SHEET NUMBER	26
PARISH	EAST BATON ROUGE PARISH
CITY PROJECT	20-EN-HC-0054
STATE PROJECT	N/A
DESIGNED CHECKED JRT	BSR
DETAILED CHECKED BSR	JKW
DATE	6/30/2021
BY	
NO.	
DATE	
REVISION DESCRIPTION	
DOUBLE PLAN SHEETS ALTERNATE 4	
TERRACE AVENUE (HIGHLAND RD TO PERKINS RD)	
 CITY OF BATON ROUGE LOUISIANA	



LEGEND

- PROPOSED ROADWAY
- PROPOSED PARKING
- PROPOSED SIDEWALK



For more information
visit:
movebr.brla.gov/terrace
or contact us at:
movebr@brla.gov

PRELIMINARY

FOR REVIEW ONLY

STANLEY
CONSULTANTS,
INC.

ENGINEER: BLAKE S. ROUSSEL
LICENSE #: 33279
DATE: 9/22/2021

SHEET NUMBER	27
PARISH	EAST BATON ROUGE PARISH
CITY PROJECT	20-EN-HC-0054
STATE PROJECT	N/A
DESIGNED CHECKED JRT	BSR
DRAWN CHECKED JKW	BSR
DATE	6/30/2021
BY	
NO.	
DATE	
REVISION DESCRIPTION	
DOUBLE PLAN SHEETS ALTERNATE 4	
TERRACE AVENUE (HIGHLAND RD TO PERKINS RD)	
BR CITY OF BATON ROUGE Louisiana Department of Transportation	